


PROJECT NO.	YEAR	SHEET NO.	TOTAL SHEETS
10K11-001	2011	X28	

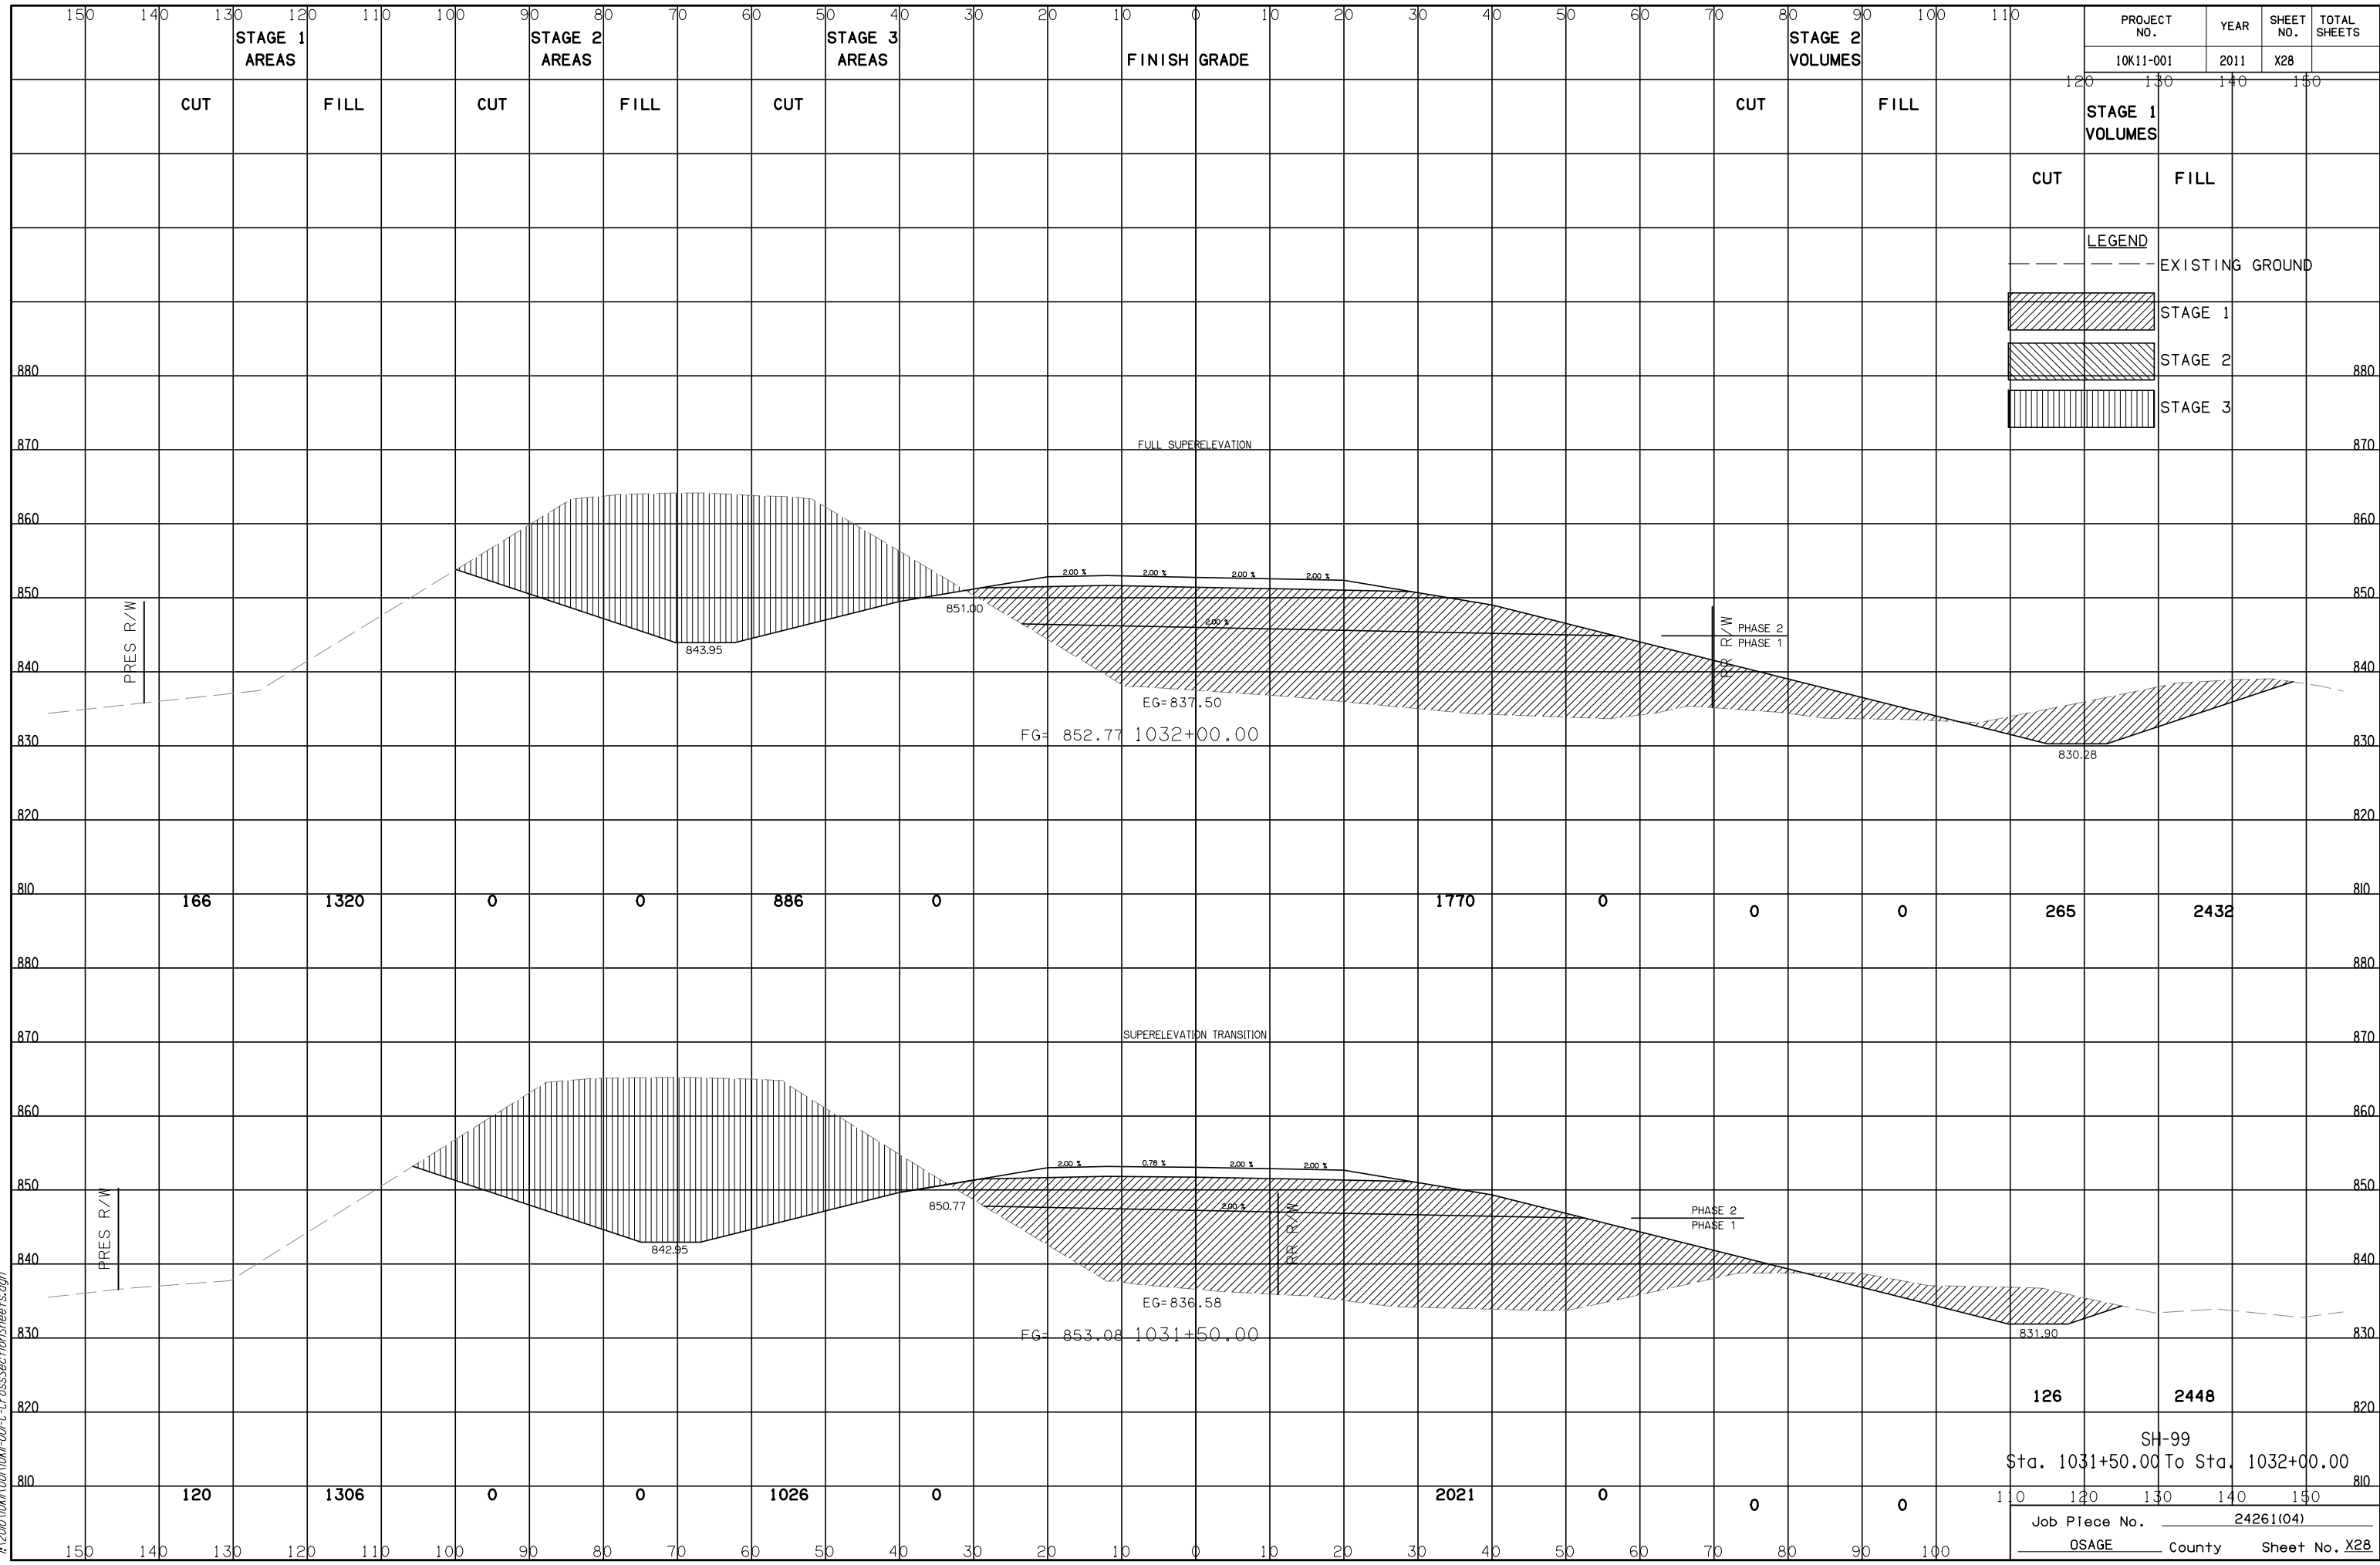

DSNR: XXX PLOTTED BY: joydezier@cal...
 6/9/2017 11:41:26 AM
 I:\200\10K11-001\C-CrossSectionSheets.dgn