


PROJECT NO.	YEAR	SHEET NO.	TOTAL SHEETS
10K11-001	2014	X29	

FINISH GRADE

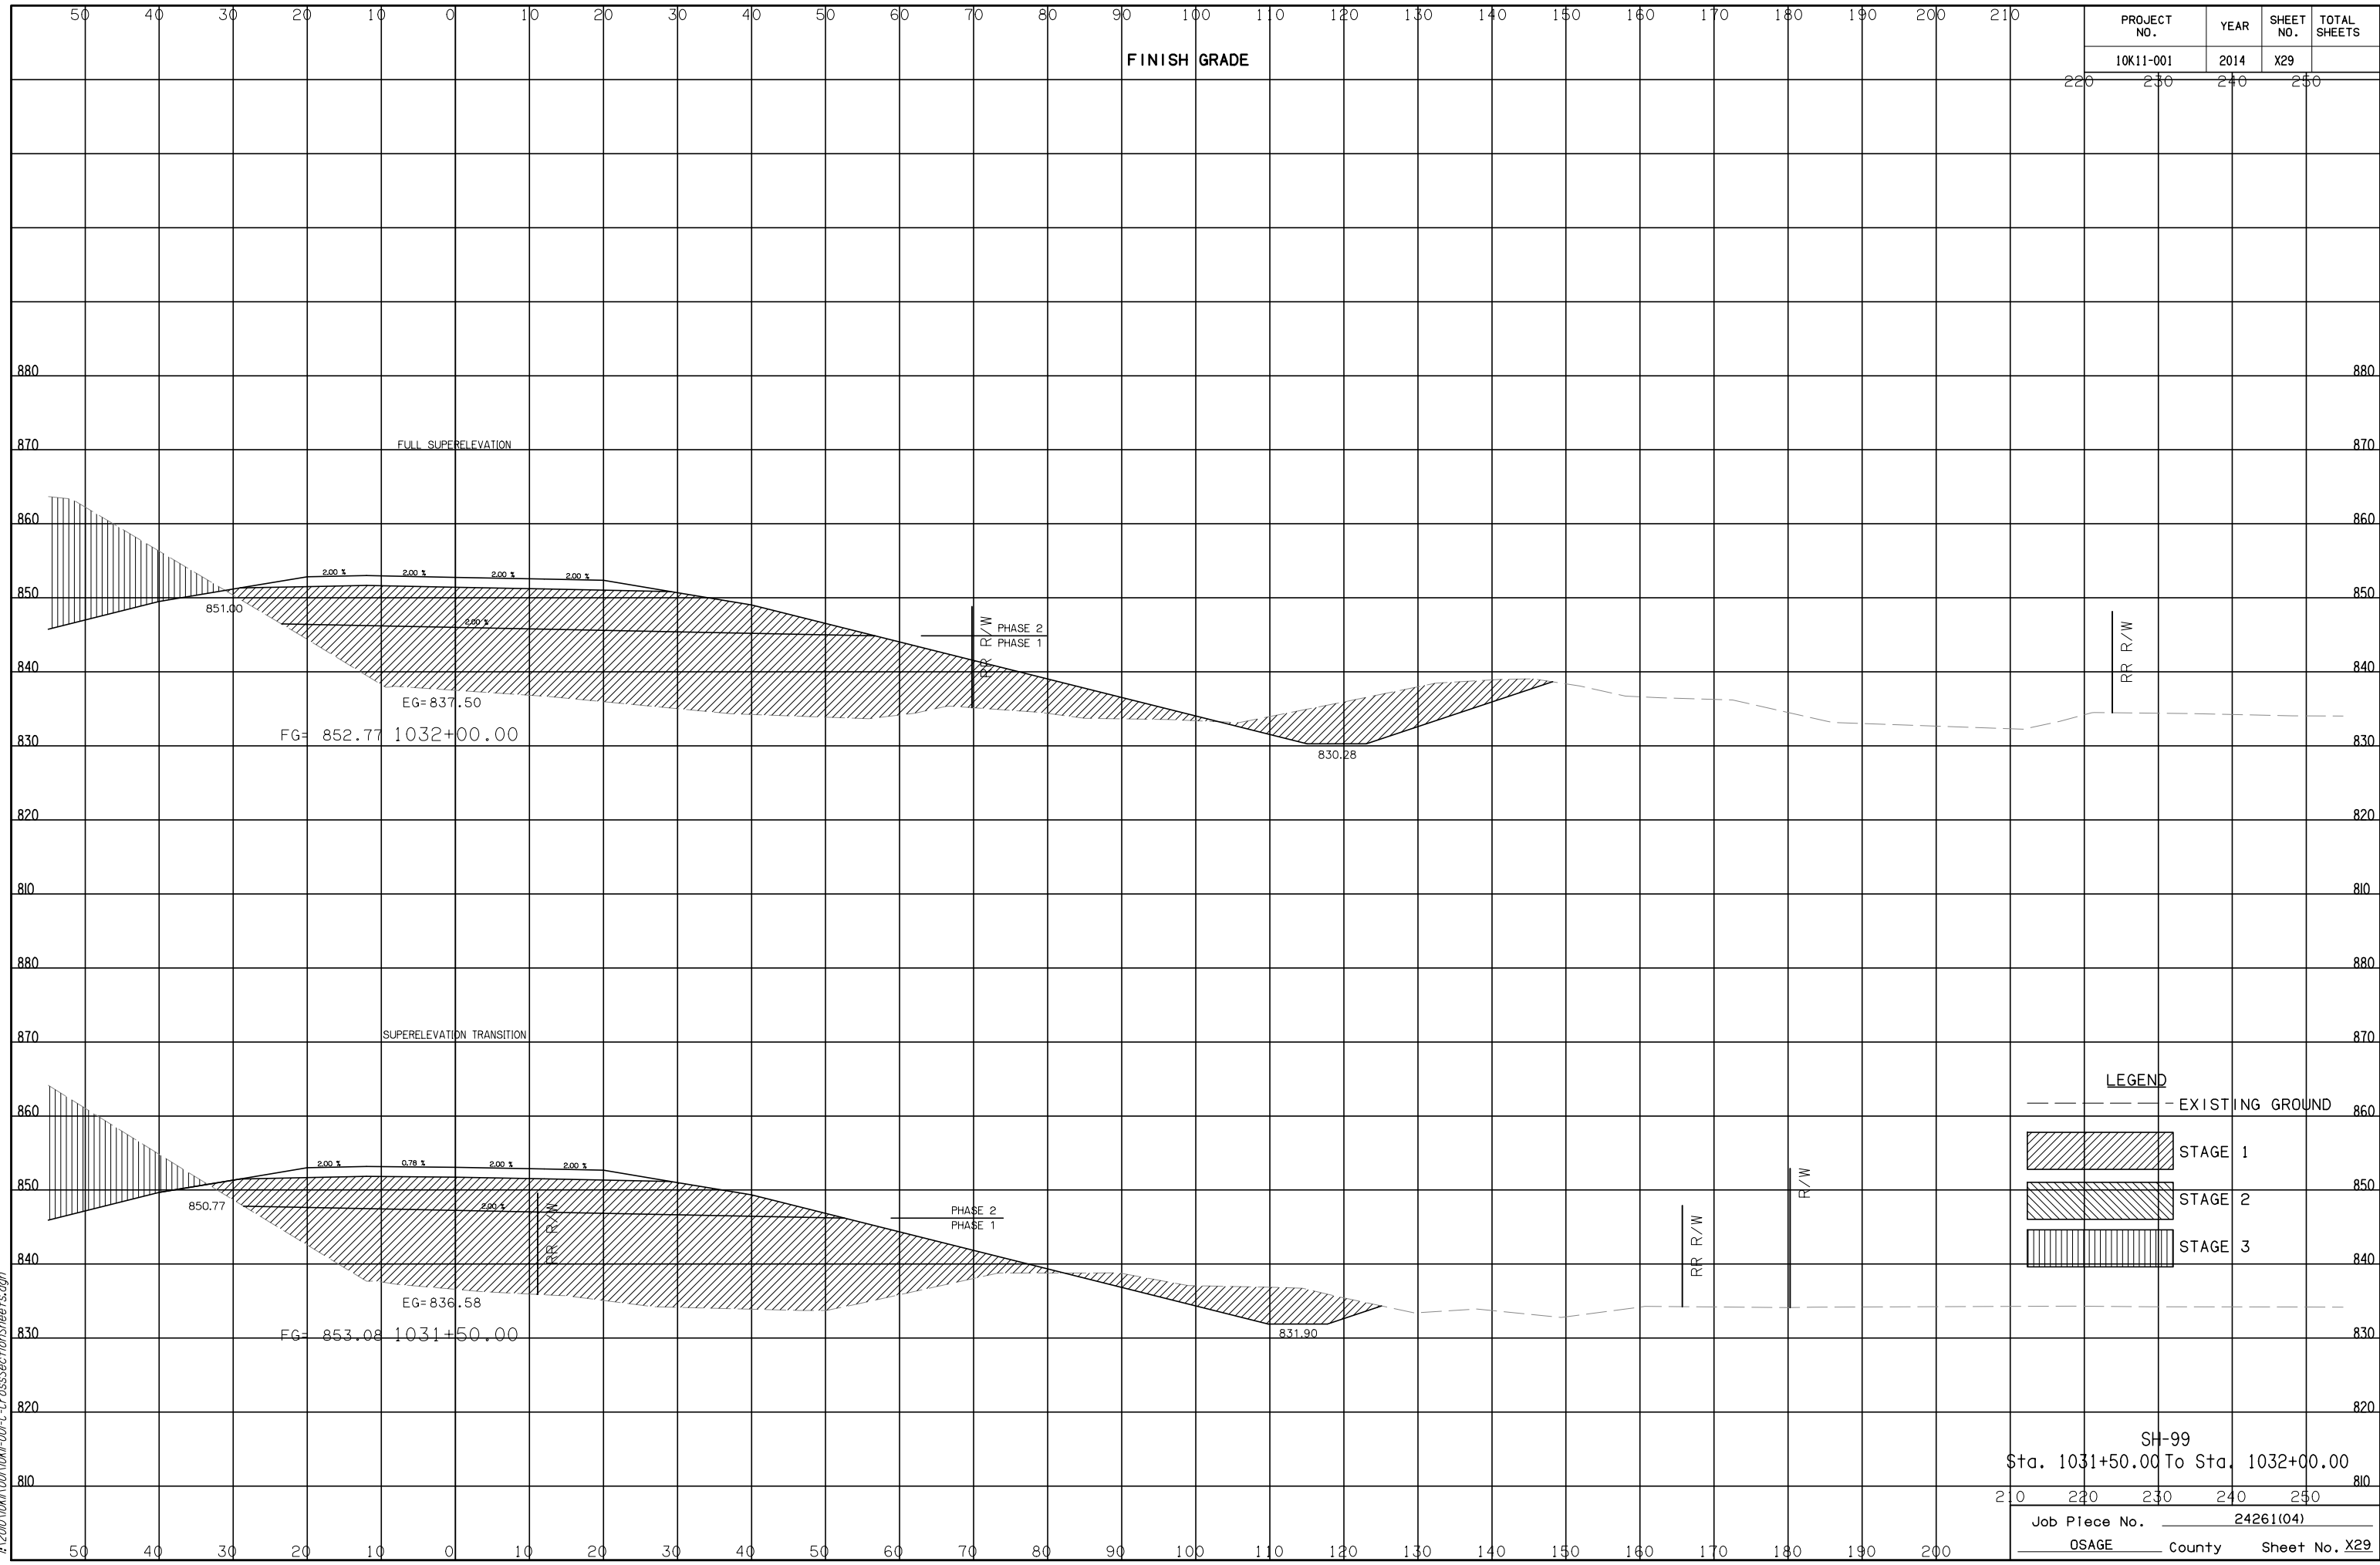

6/9/2017 11:41:29 AM
 DSNR: XXX PLOTTED BY: joydezier@caltrans.ca.gov
 I:\200\10K11\001\001-C-CrossSection\Sheets.dgn

LEGEND

	EXISTING GROUND
	STAGE 1
	STAGE 2
	STAGE 3

SH-99
 Sta. 1031+50.00 To Sta. 1032+00.00

Job Piece No.	24261(04)
OSAGE County	Sheet No. X29