


PROJECT NO.	YEAR	SHEET NO.	TOTAL SHEETS
10K11-001	2014	X33	

FINISH GRADE

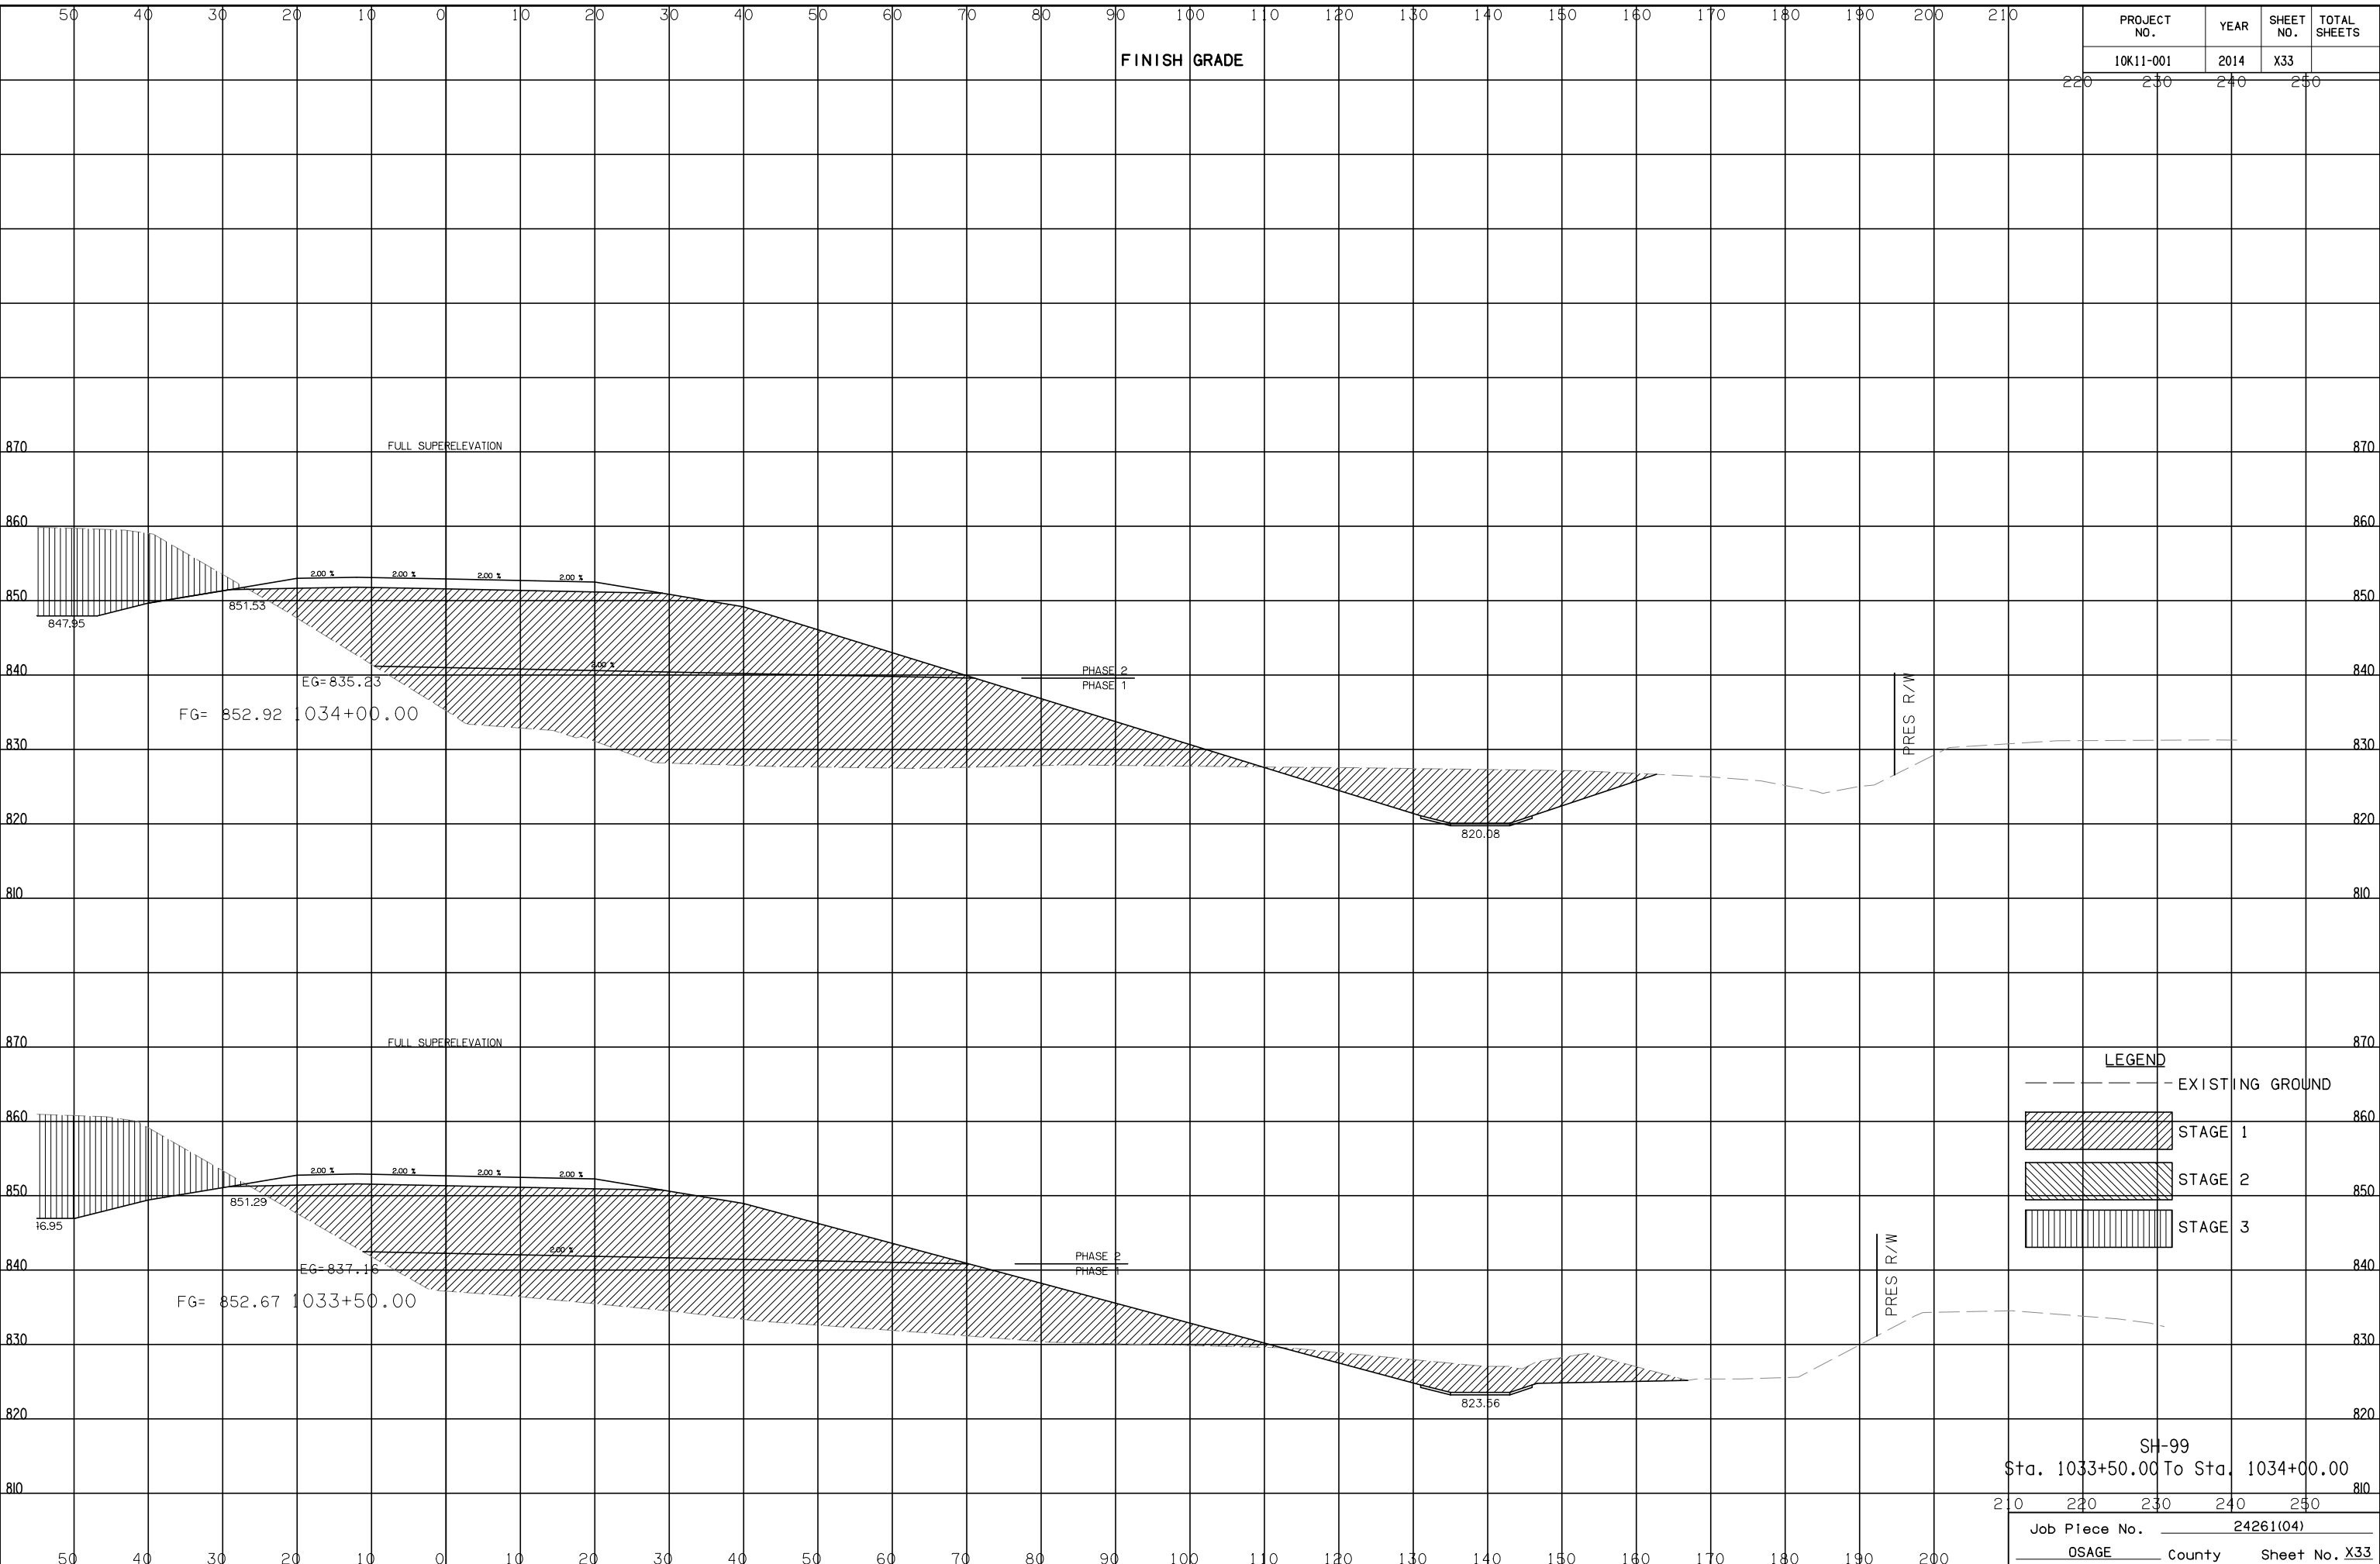

LEGEND

- EXISTING GROUND
- STAGE 1
- STAGE 2
- STAGE 3

SH-99
Sta. 1033+50.00 To Sta. 1034+00.00

Job Piece No. 24261(04)
OSAGE County Sheet No. X33

DSNR: XXX PLOTTED BY: joydezierb@CAL: i:20
 4:1200\WORK\10K11-001-C-CrossSectionSheets.dgn 6/9/2017 11:41:41AM