


| PROJECT NO. | YEAR | SHEET NO. | TOTAL SHEETS |
|-------------|------|-----------|--------------|
| 10K11-001 | 2014 | X35 | |

FINISH GRADE

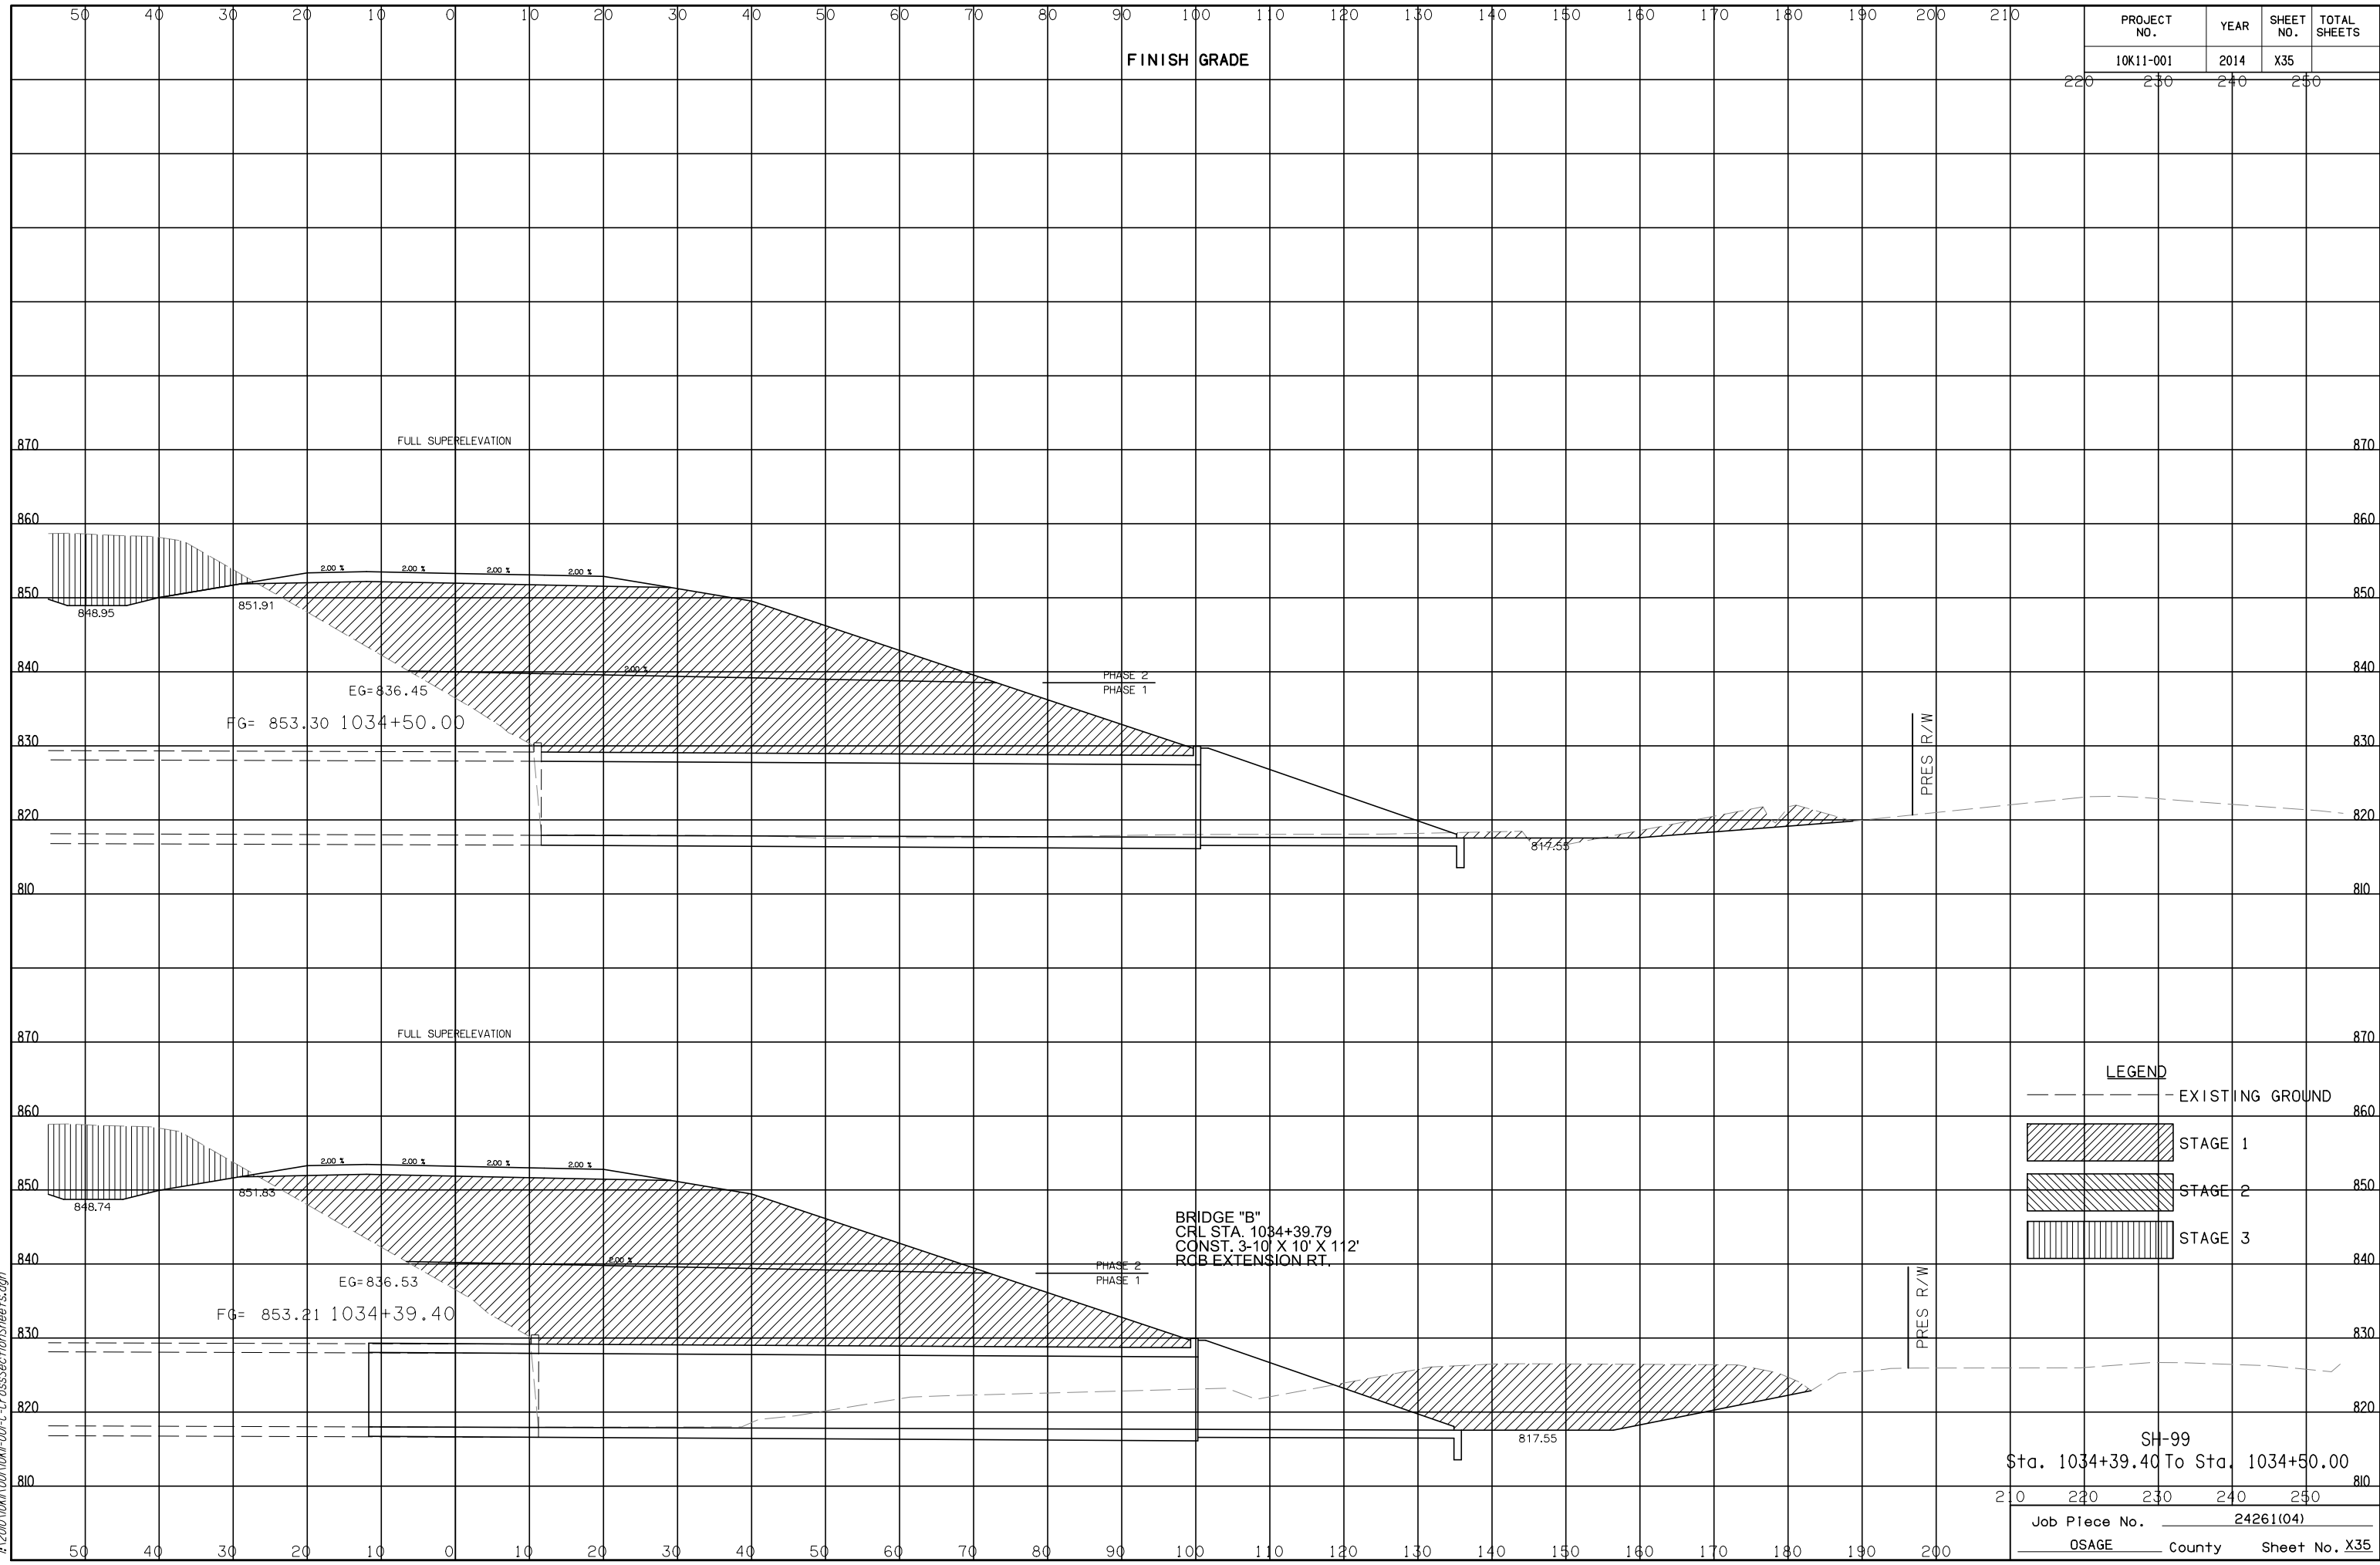

LEGEND

| | |
|--|-----------------|
| | EXISTING GROUND |
| | STAGE 1 |
| | STAGE 2 |
| | STAGE 3 |

BRIDGE "B"
 CRL STA. 1034+39.79
 CONST. 3-10' X 10' X 112'
 RCB EXTENSION RT.

SH-99
 Sta. 1034+39.40 To Sta. 1034+50.00

| | |
|---------------|---------------|
| Job Piece No. | 24261(04) |
| OSAGE County | Sheet No. X35 |

6/9/2017 11:41:47 AM
 DSNR: XXX PLOTTED BY: joydezier@calE: i:20
 I:\200\10K11-001\C-C-CrossSectionSheets.dgn