


PROJECT NO.	YEAR	SHEET NO.	TOTAL SHEETS
10K11-001	2014	X37	

FINISH GRADE

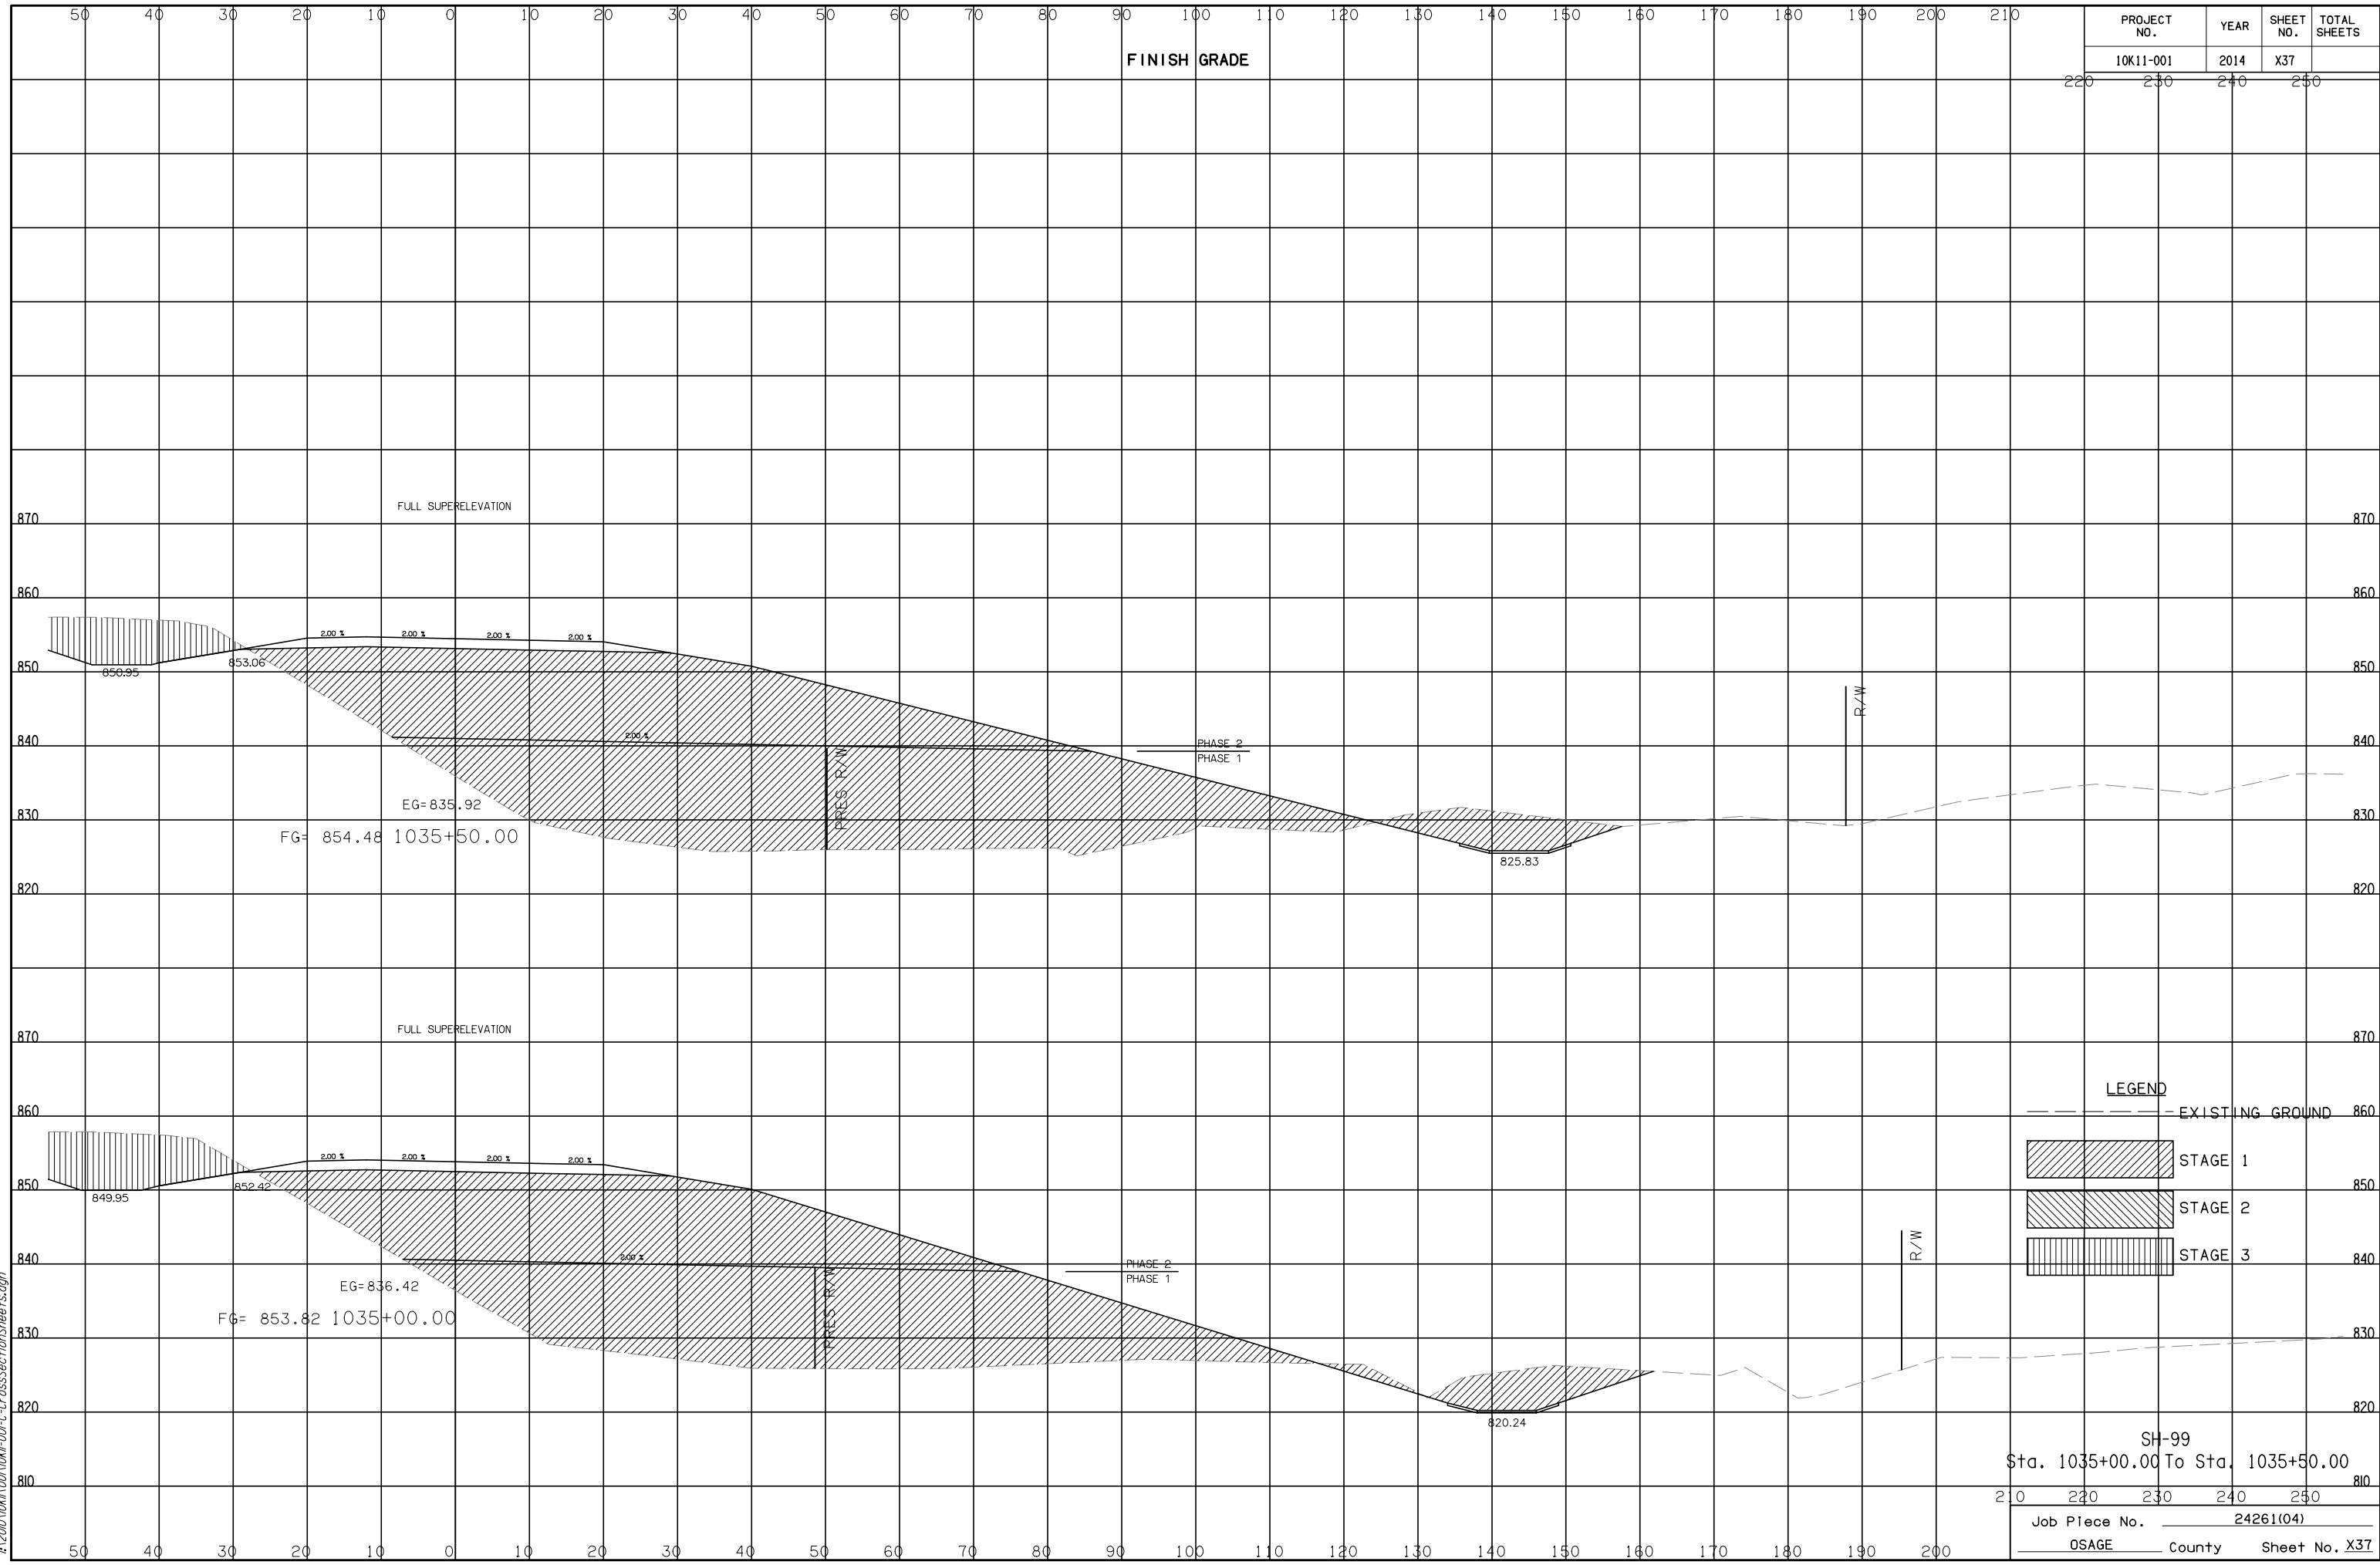

LEGEND

---	EXISTING GROUND
	STAGE 1
	STAGE 2
	STAGE 3

SH-99
Sta. 1035+00.00 To Sta. 1035+50.00

Job Piece No. 24261(04)
OSAGE County Sheet No. X37

DSNR: XXX PLOTTED BY: joydezier@calE: 4:20:00 PM 6/9/2017 11:41:53 AM