


PROJECT NO.	YEAR	SHEET NO.	TOTAL SHEETS
10K11-001	2014	X39	

FINISH GRADE

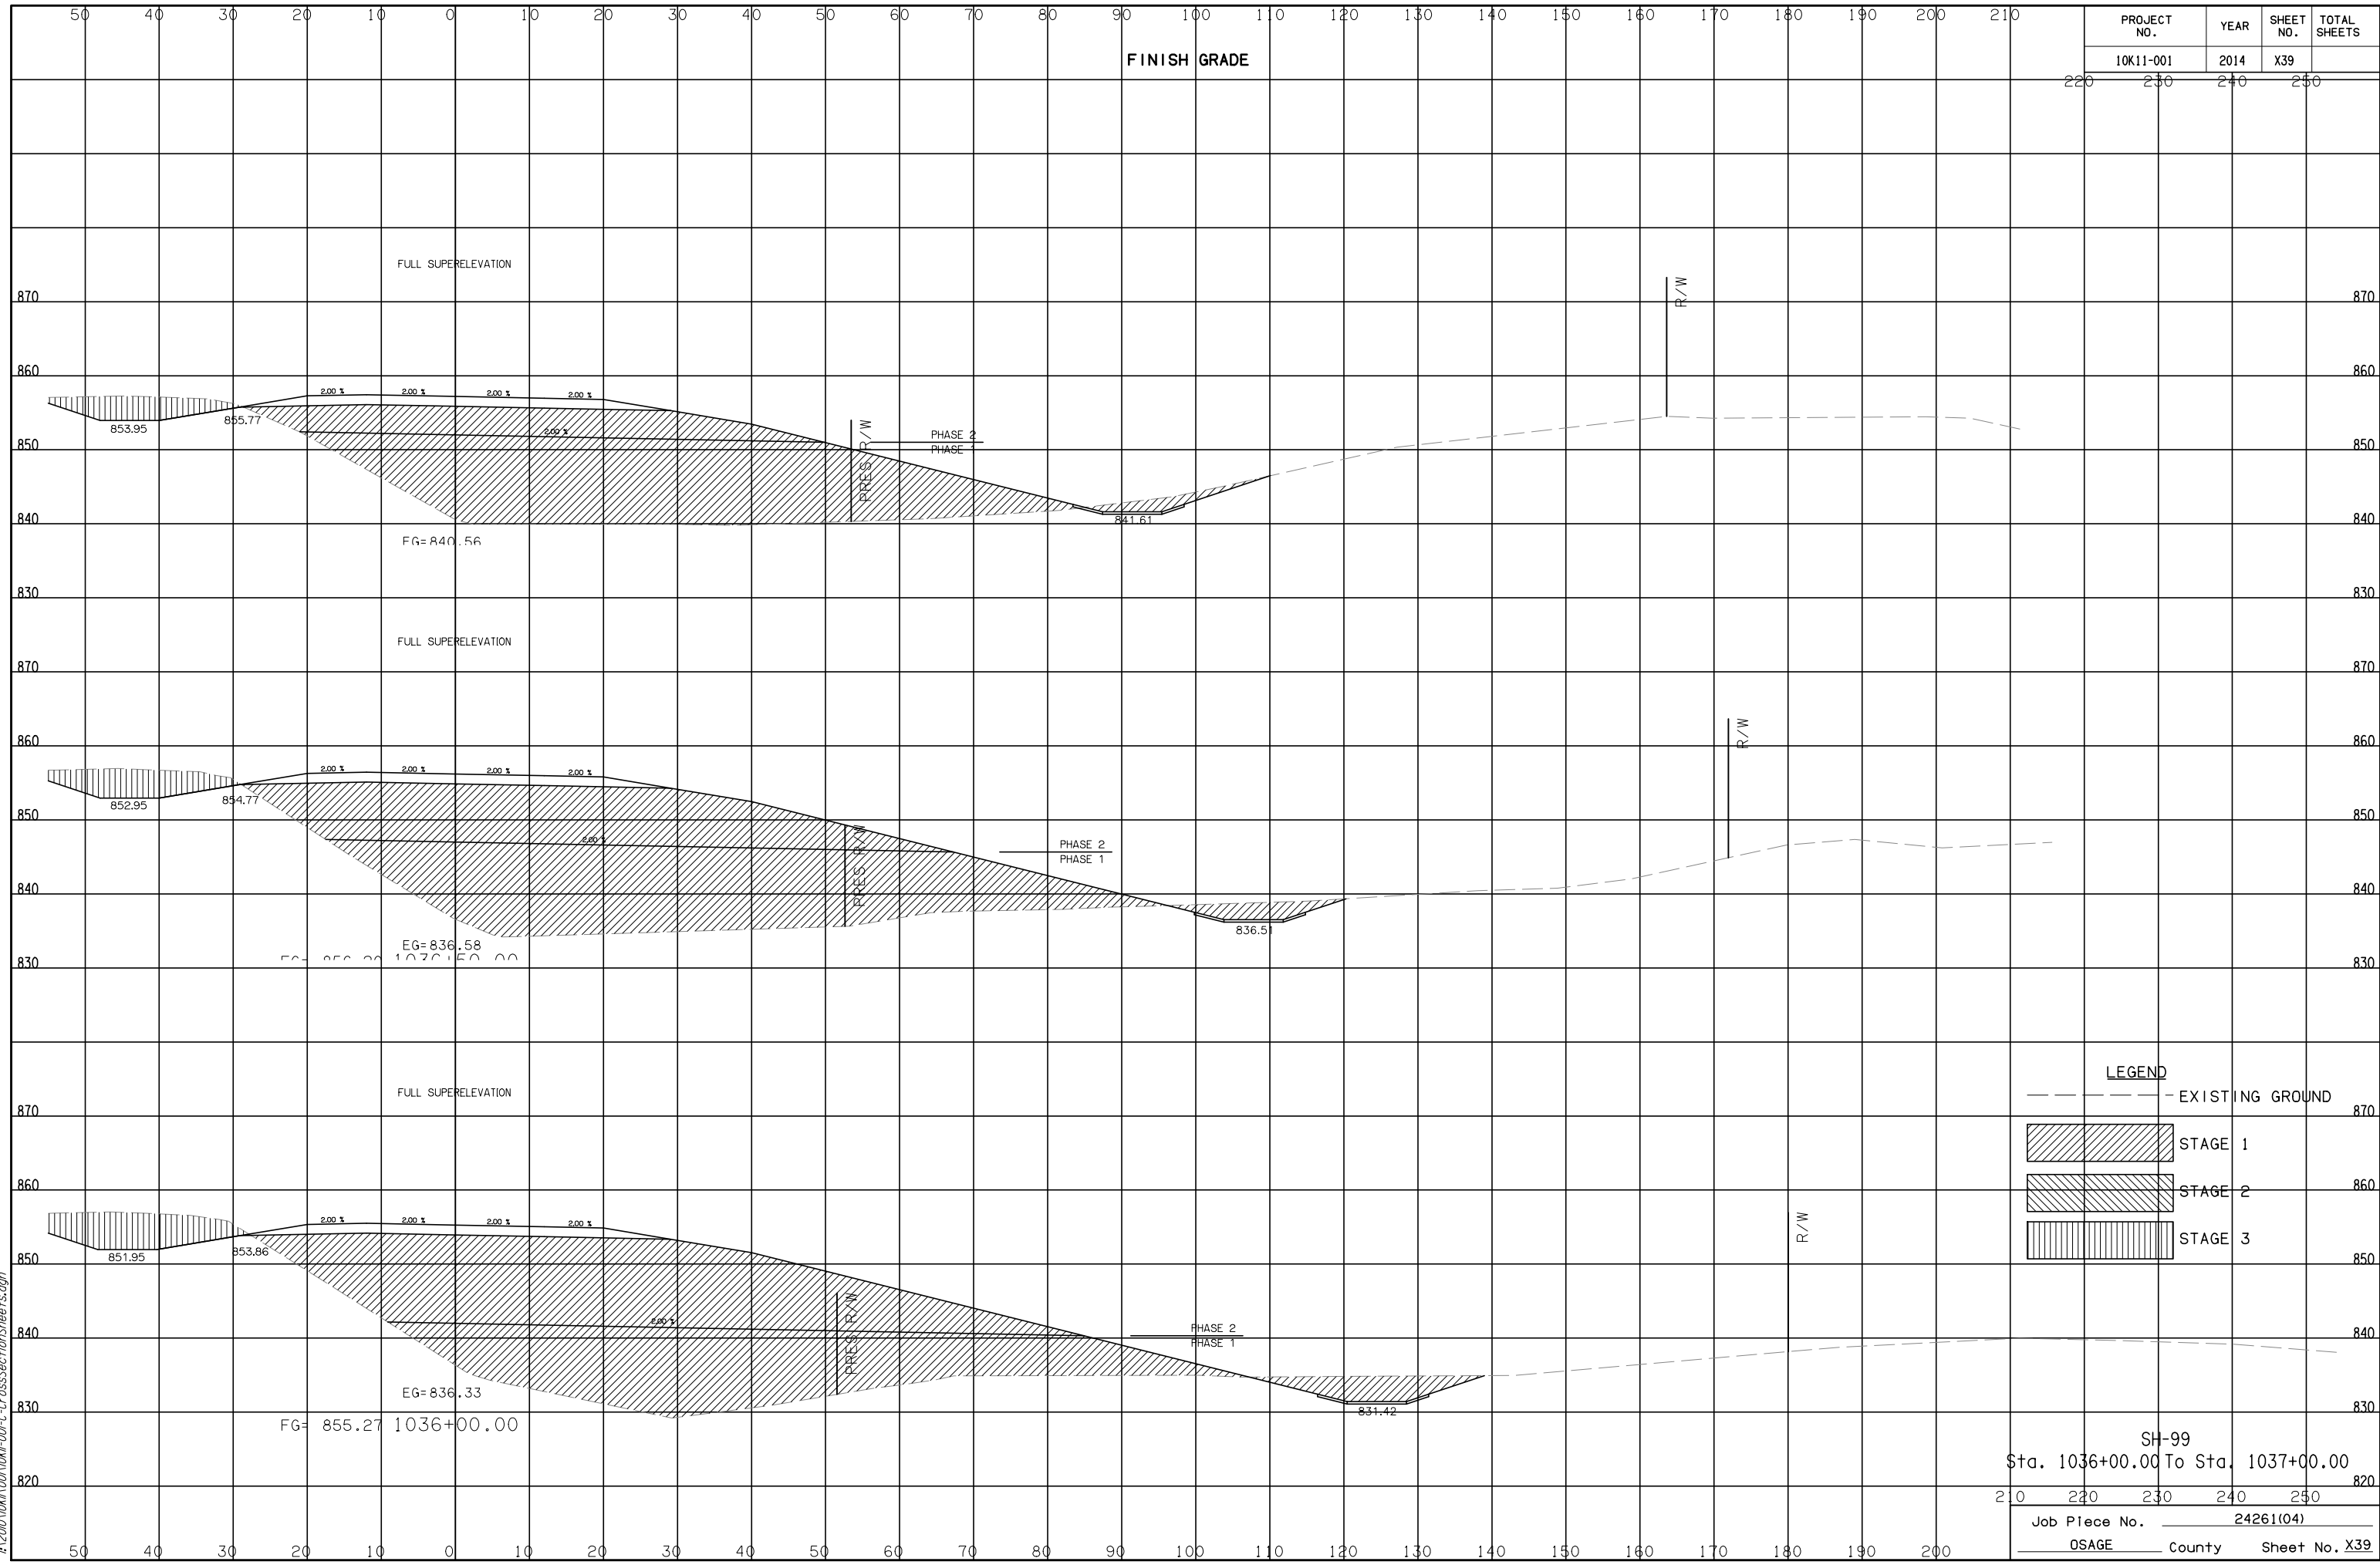

LEGEND

- - - - - EXISTING GROUND
- [Diagonal Hatching] STAGE 1
- [Horizontal Hatching] STAGE 2
- [Vertical Hatching] STAGE 3

SH-99  
Sta. 1036+00.00 To Sta. 1037+00.00

Job Piece No.	24261(04)
OSAGE County	Sheet No. X39

DSNR: XXX PLOTTED BY: joydezier@calE: 4:20:00PM 10/10/10 C-CrossSectionSheets.dgn 6/9/2017 11:41:58 AM