


PROJECT NO.	YEAR	SHEET NO.	TOTAL SHEETS
10K11-001	2014	X41	

FINISH GRADE

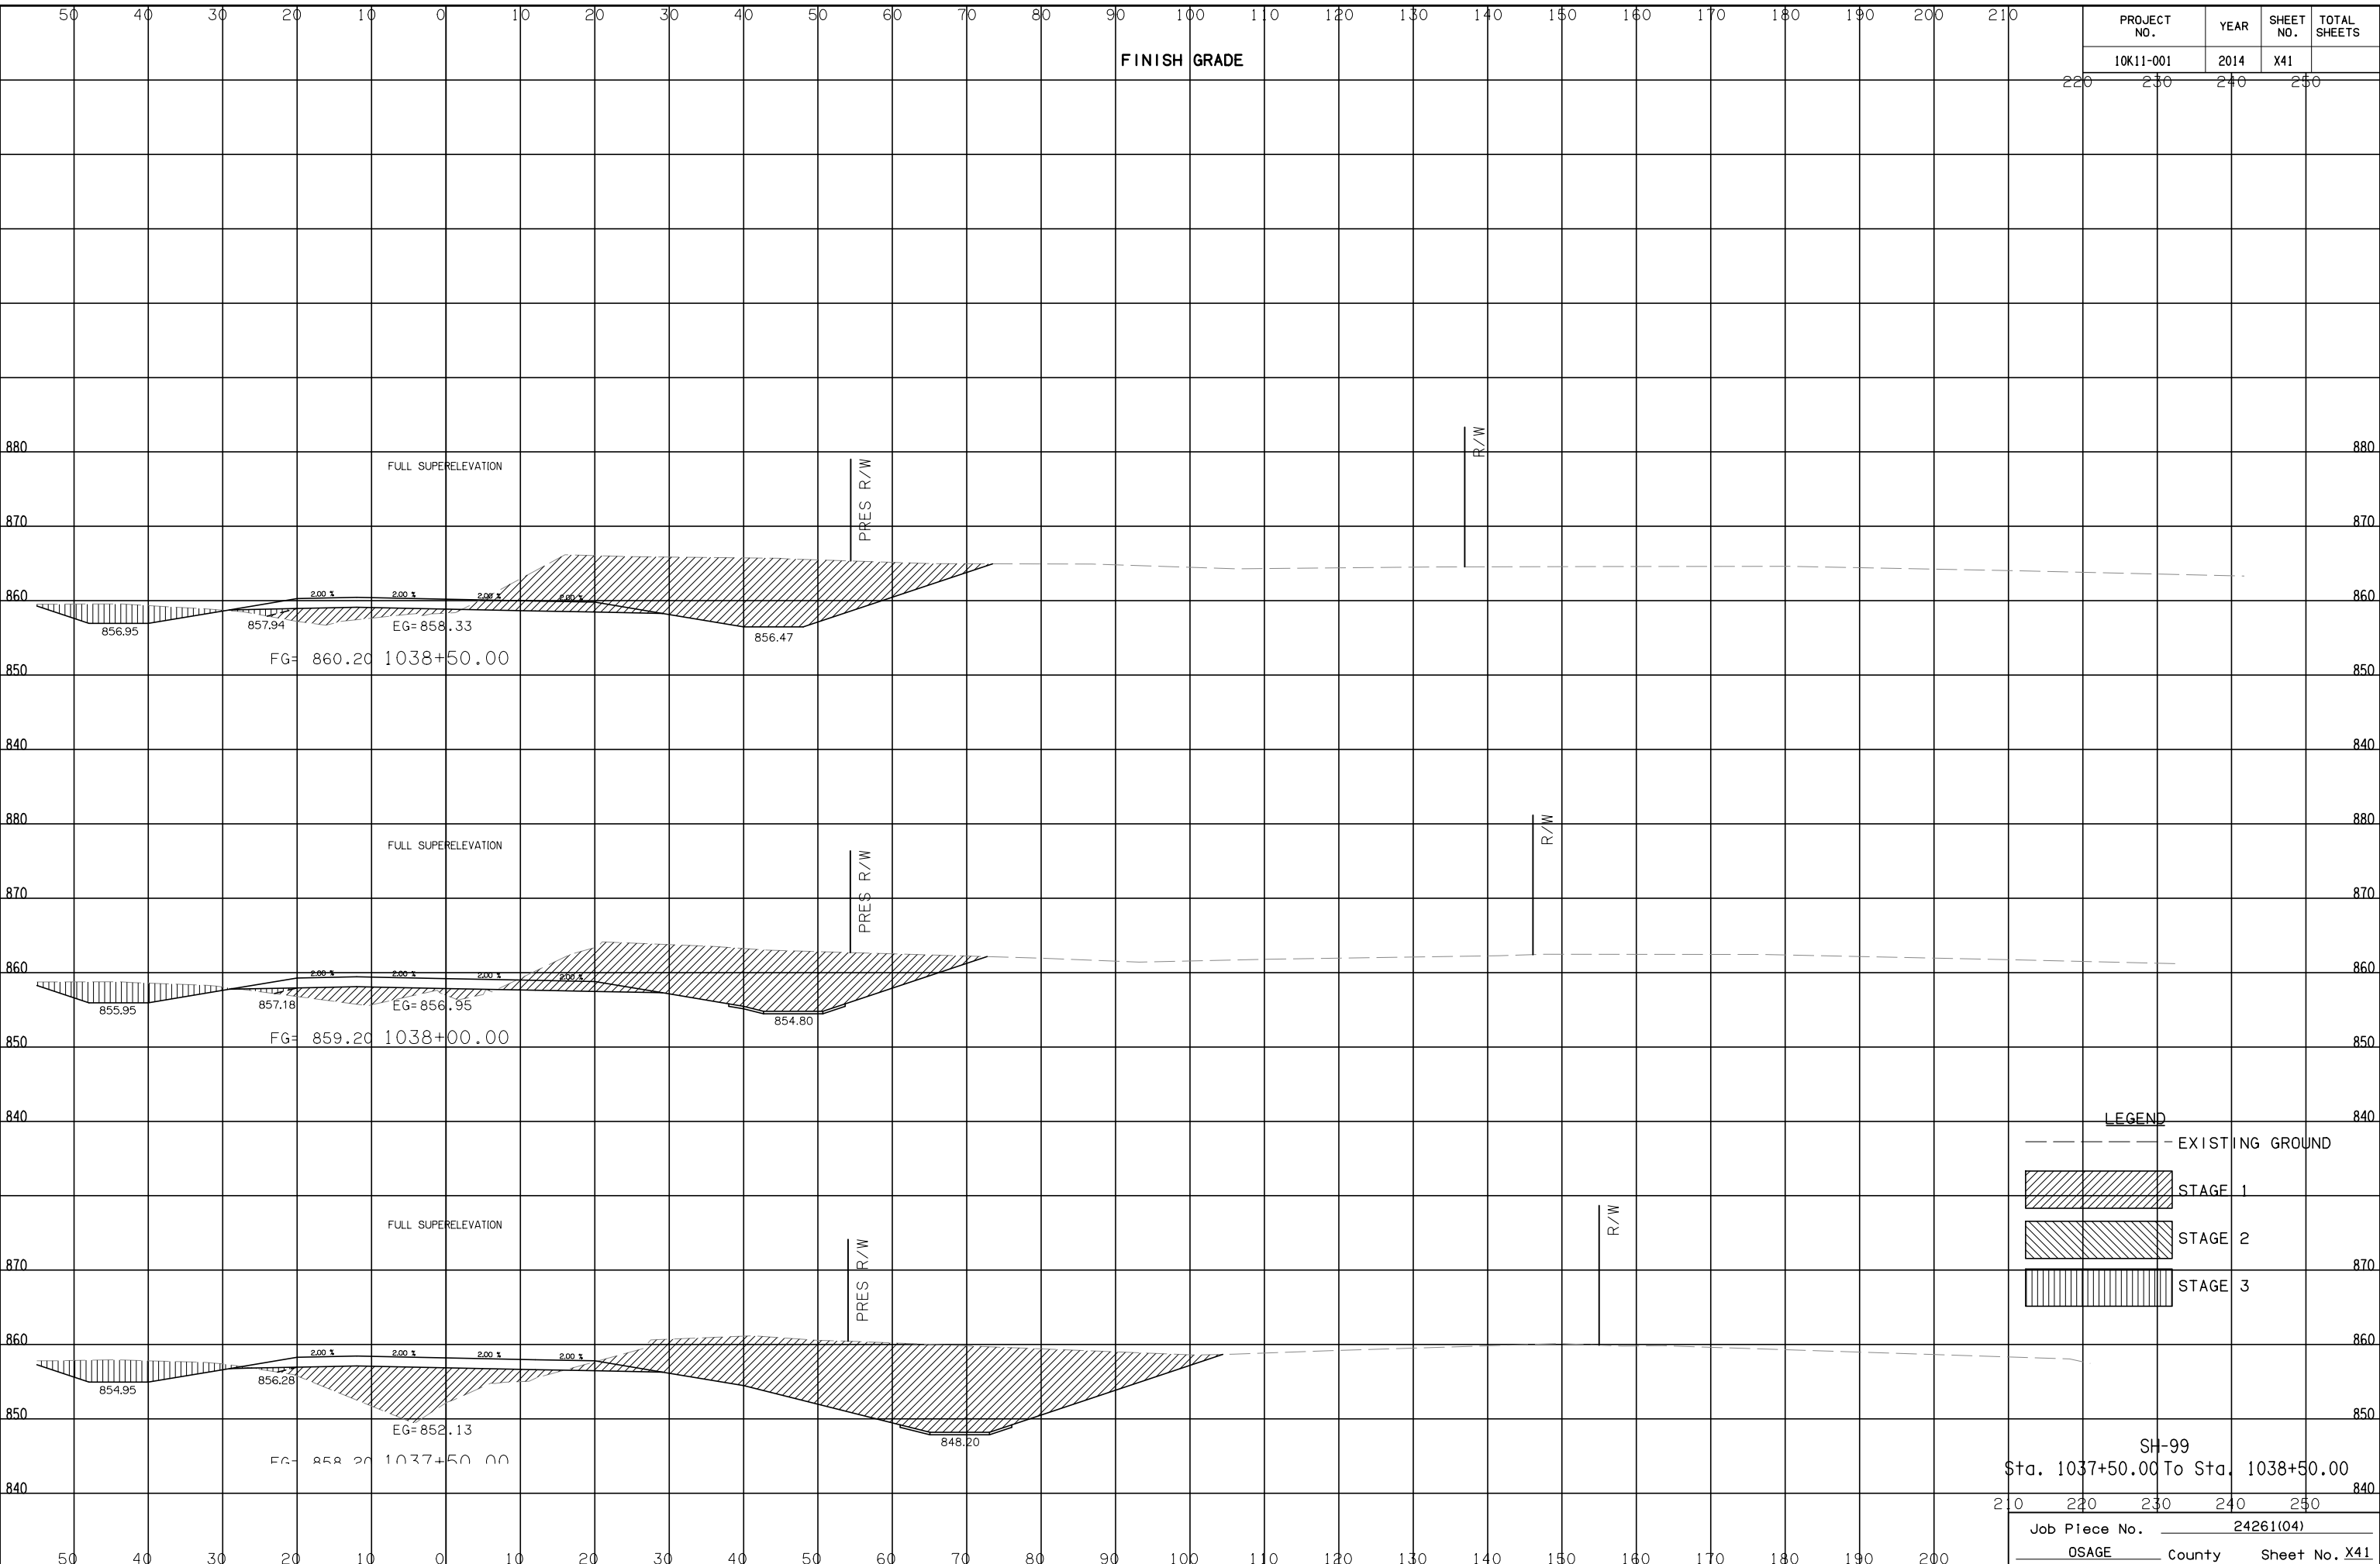

LEGEND

	EXISTING GROUND
	STAGE 1
	STAGE 2
	STAGE 3

SH-99
Sta. 1037+50.00 To Sta. 1038+50.00

Job Piece No.	24261(04)
OSAGE County	Sheet No. X41

DSNR: XXX PLOTTED BY: joydezier@calE: i:20
 I:\2009\0001\001\001-C-CrossSectionSheets.dgn 6/9/2017 11:46:04 AM