


DSNR: XXX PLOTTED BY: joydezier@calE: i:20
 4-1200\00M\001\001-C-CrossSectionSheets.dgn 6/9/2017 11:46:28 AM

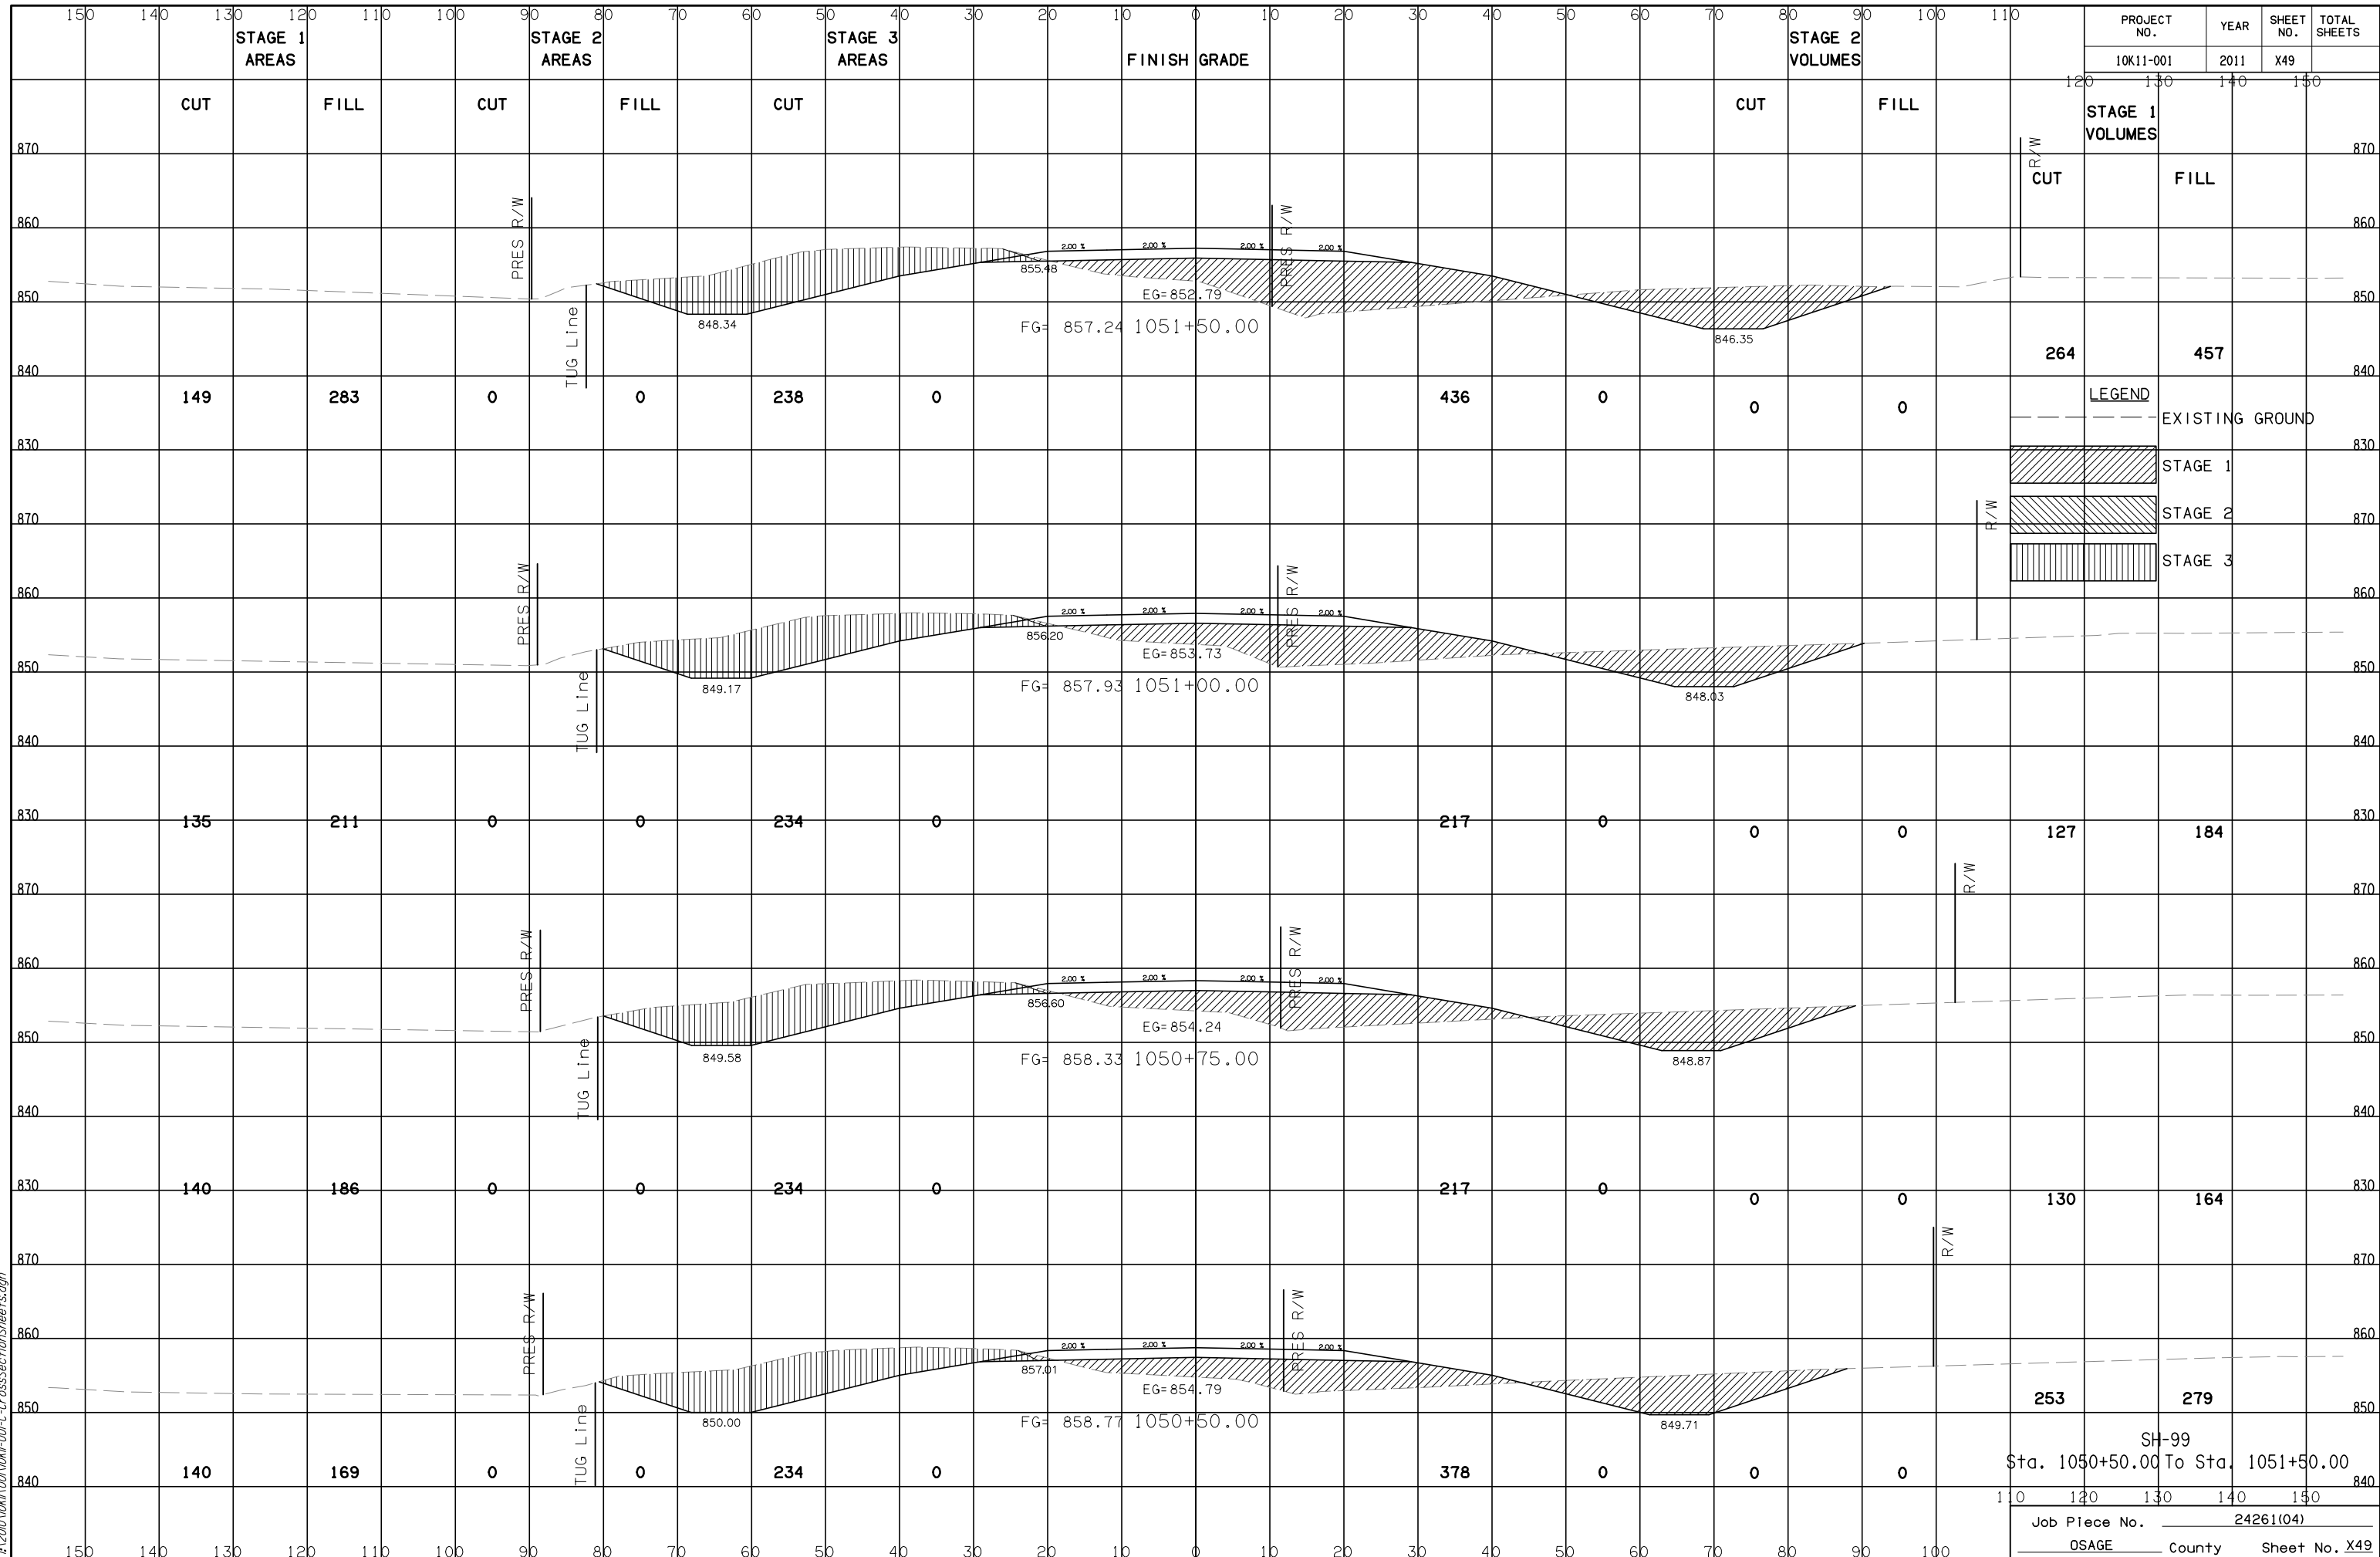

SH-99
 Sta. 1050+50.00 To Sta. 1051+50.00

Job Piece No. 24261(04)
 OSAGE County Sheet No. X49