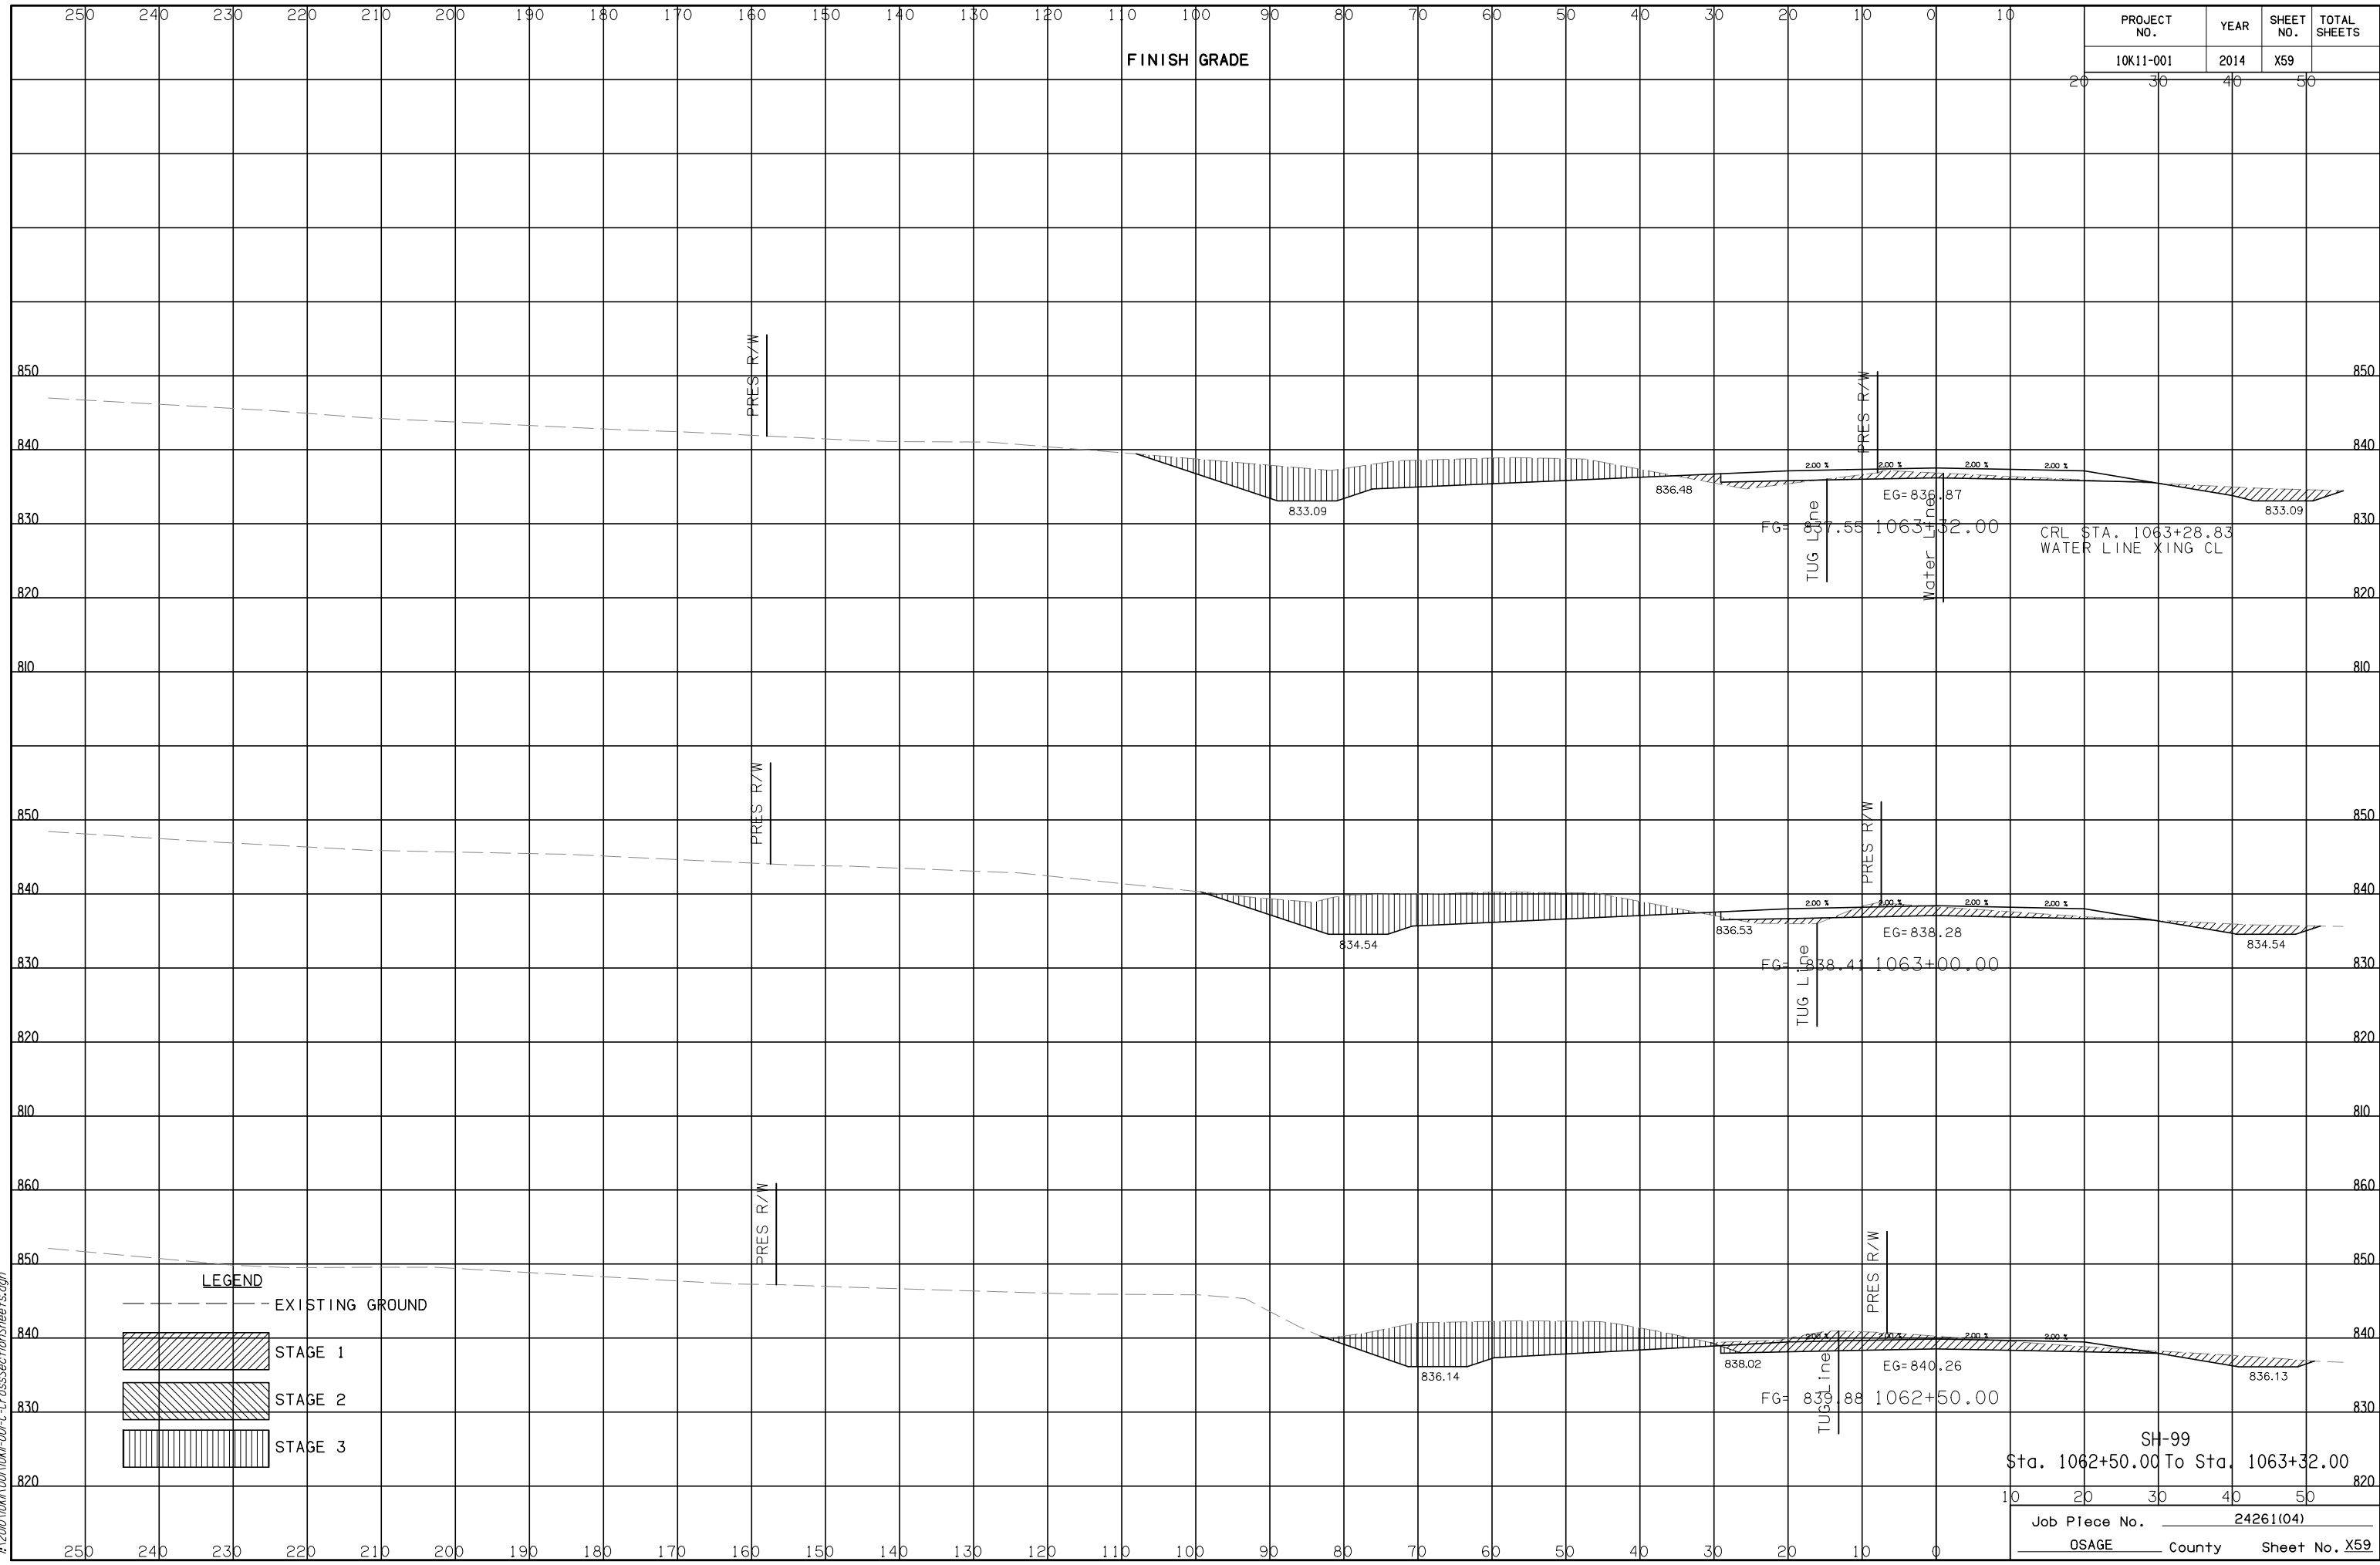


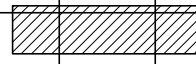
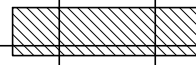
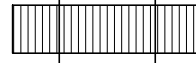
PROJECT NO.	YEAR	SHEET NO.	TOTAL SHEETS
10K11-001	2014	X59	

FINISH GRADE



CRL STA. 1063+28.83
WATER LINE XING CL

LEGEND

---	EXISTING GROUND
	STAGE 1
	STAGE 2
	STAGE 3

SH-99
Sta. 1062+50.00 To Sta. 1063+32.00

Job Piece No. 24261(04)
OSAGE County Sheet No. X59

DSNR: XXX PLOTTED BY: joydezier@CAL: 4/20/2014 10:01:00 AM I:\2014\10K11-001-C-CrossSection\Sheets.dgn 6/9/2017 11:46:57 AM