


PROJECT NO.	YEAR	SHEET NO.	TOTAL SHEETS
10K11-001	2014	X61	

FINISH GRADE

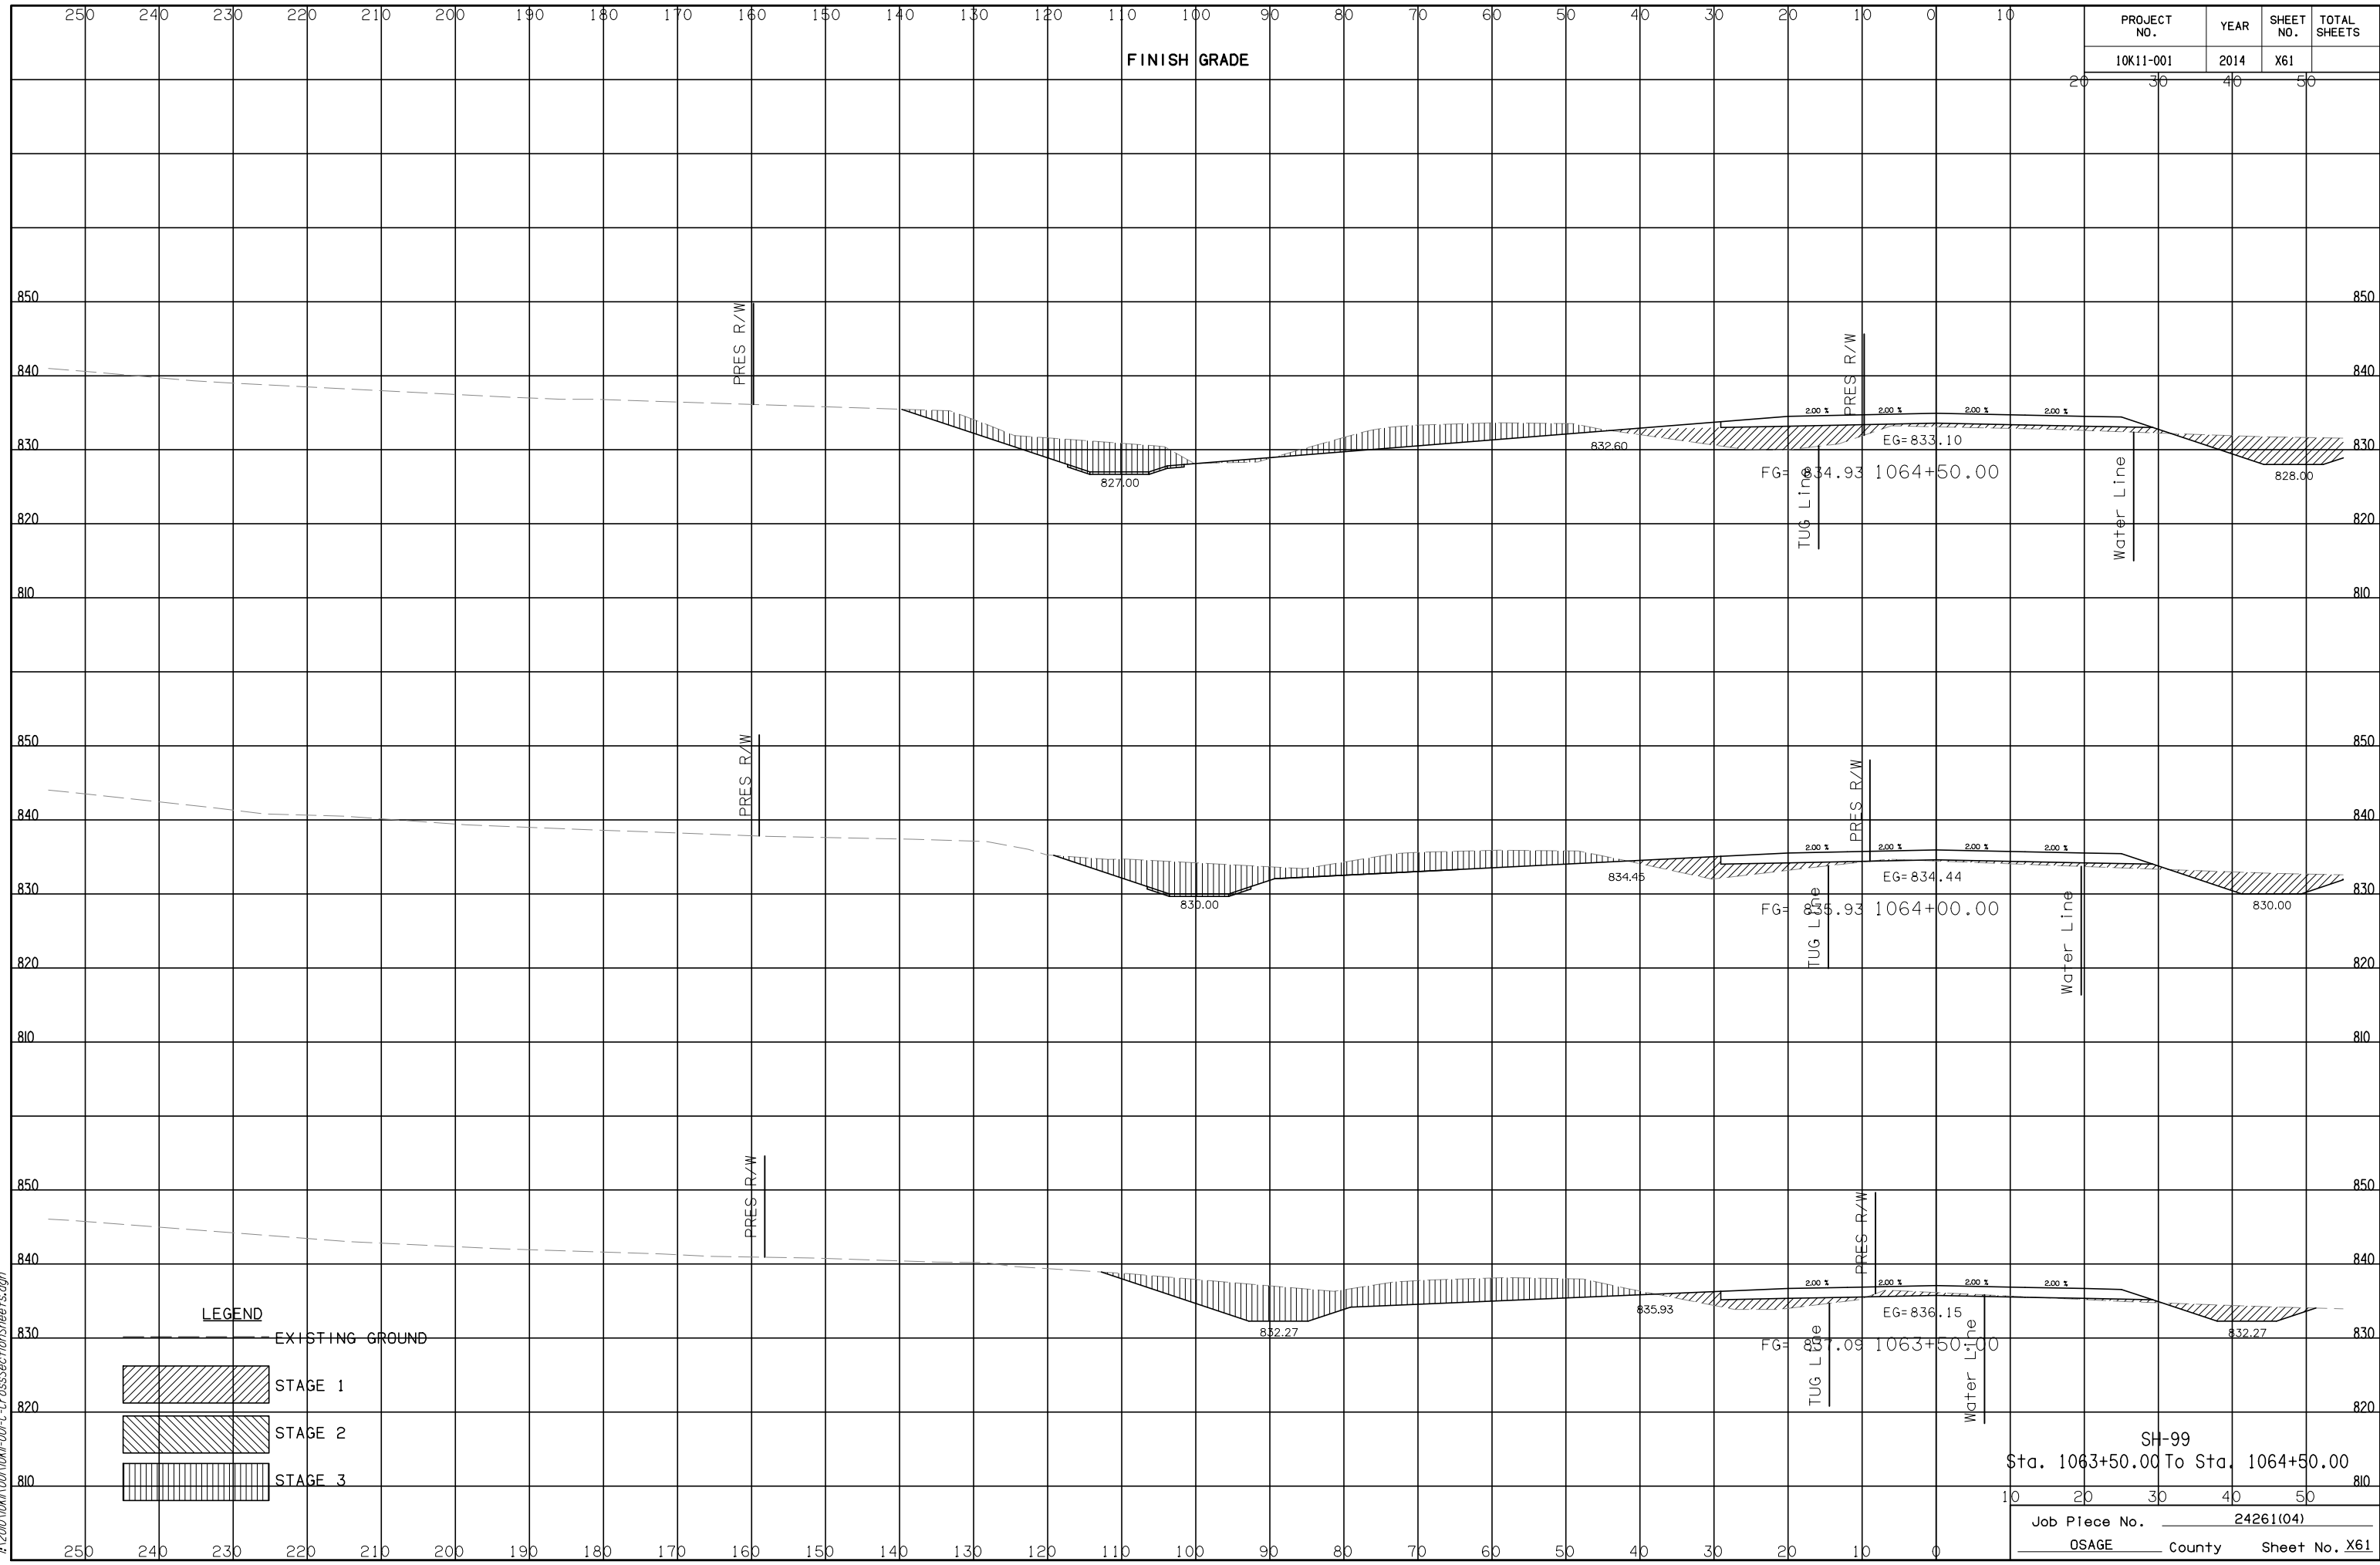

LEGEND

- EXISTING GROUND
- STAGE 1
- STAGE 2
- STAGE 3

SH-99
 Sta. 1063+50.00 To Sta. 1064+50.00
 Job Piece No. 24261(04)
 OSAGE County Sheet No. X61

DSNR: XXX PLOTTED BY: joydezier@cal... 6/9/2017 11:45:03 AM
 I:\2010\10K11-001\C-C-CrossSectionSheets.dgn