


PROJECT NO.	YEAR	SHEET NO.	TOTAL SHEETS
10K11-001	2014	X63	

FINISH GRADE

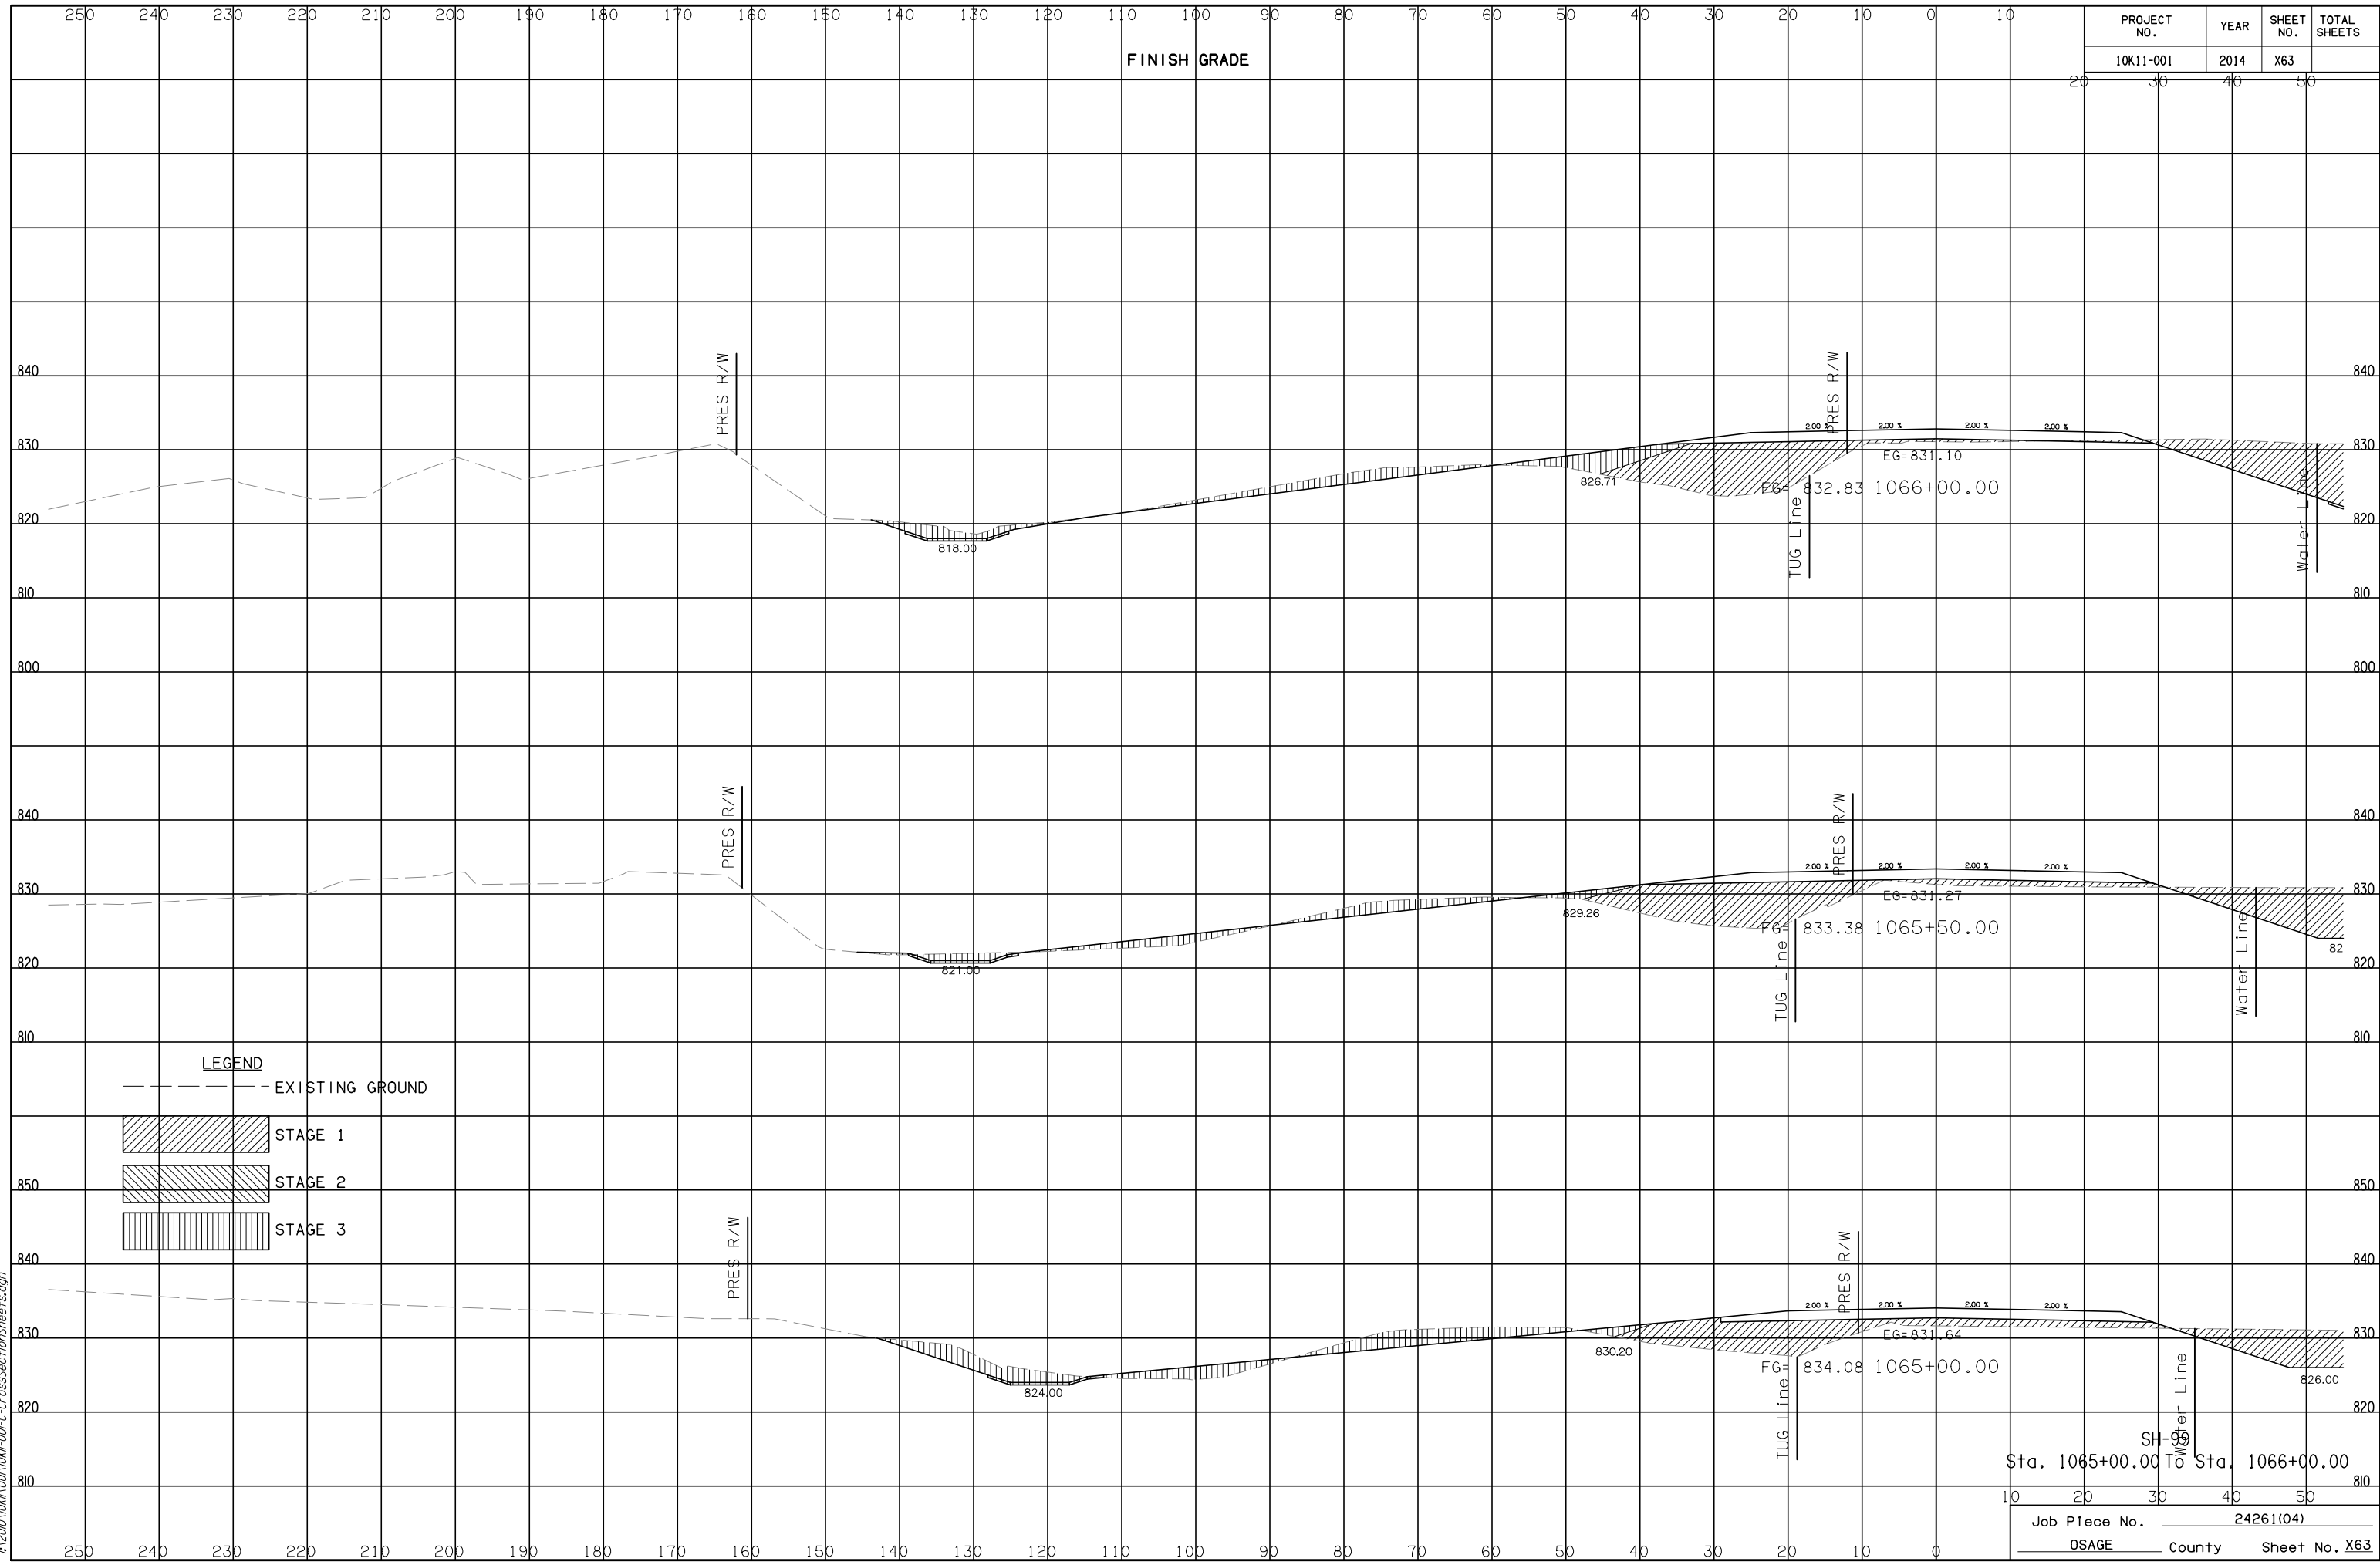

LEGEND

- EXISTING GROUND
- ▨ STAGE 1
- ▨ STAGE 2
- ▨ STAGE 3

Sta. 1065+00.00 To Sta. 1066+00.00

Job Piece No.	24261(04)
OSAGE County	Sheet No. X63

DSNR: XXX PLOTTED BY: joydezierb@cale 6/9/2017 11:45:09 AM
 I:\2010\10M\1001\001-C-CrossSection\Sheets.dgn