


PROJECT NO.	YEAR	SHEET NO.	TOTAL SHEETS
10K11-001	2014	X65	

FINISH GRADE

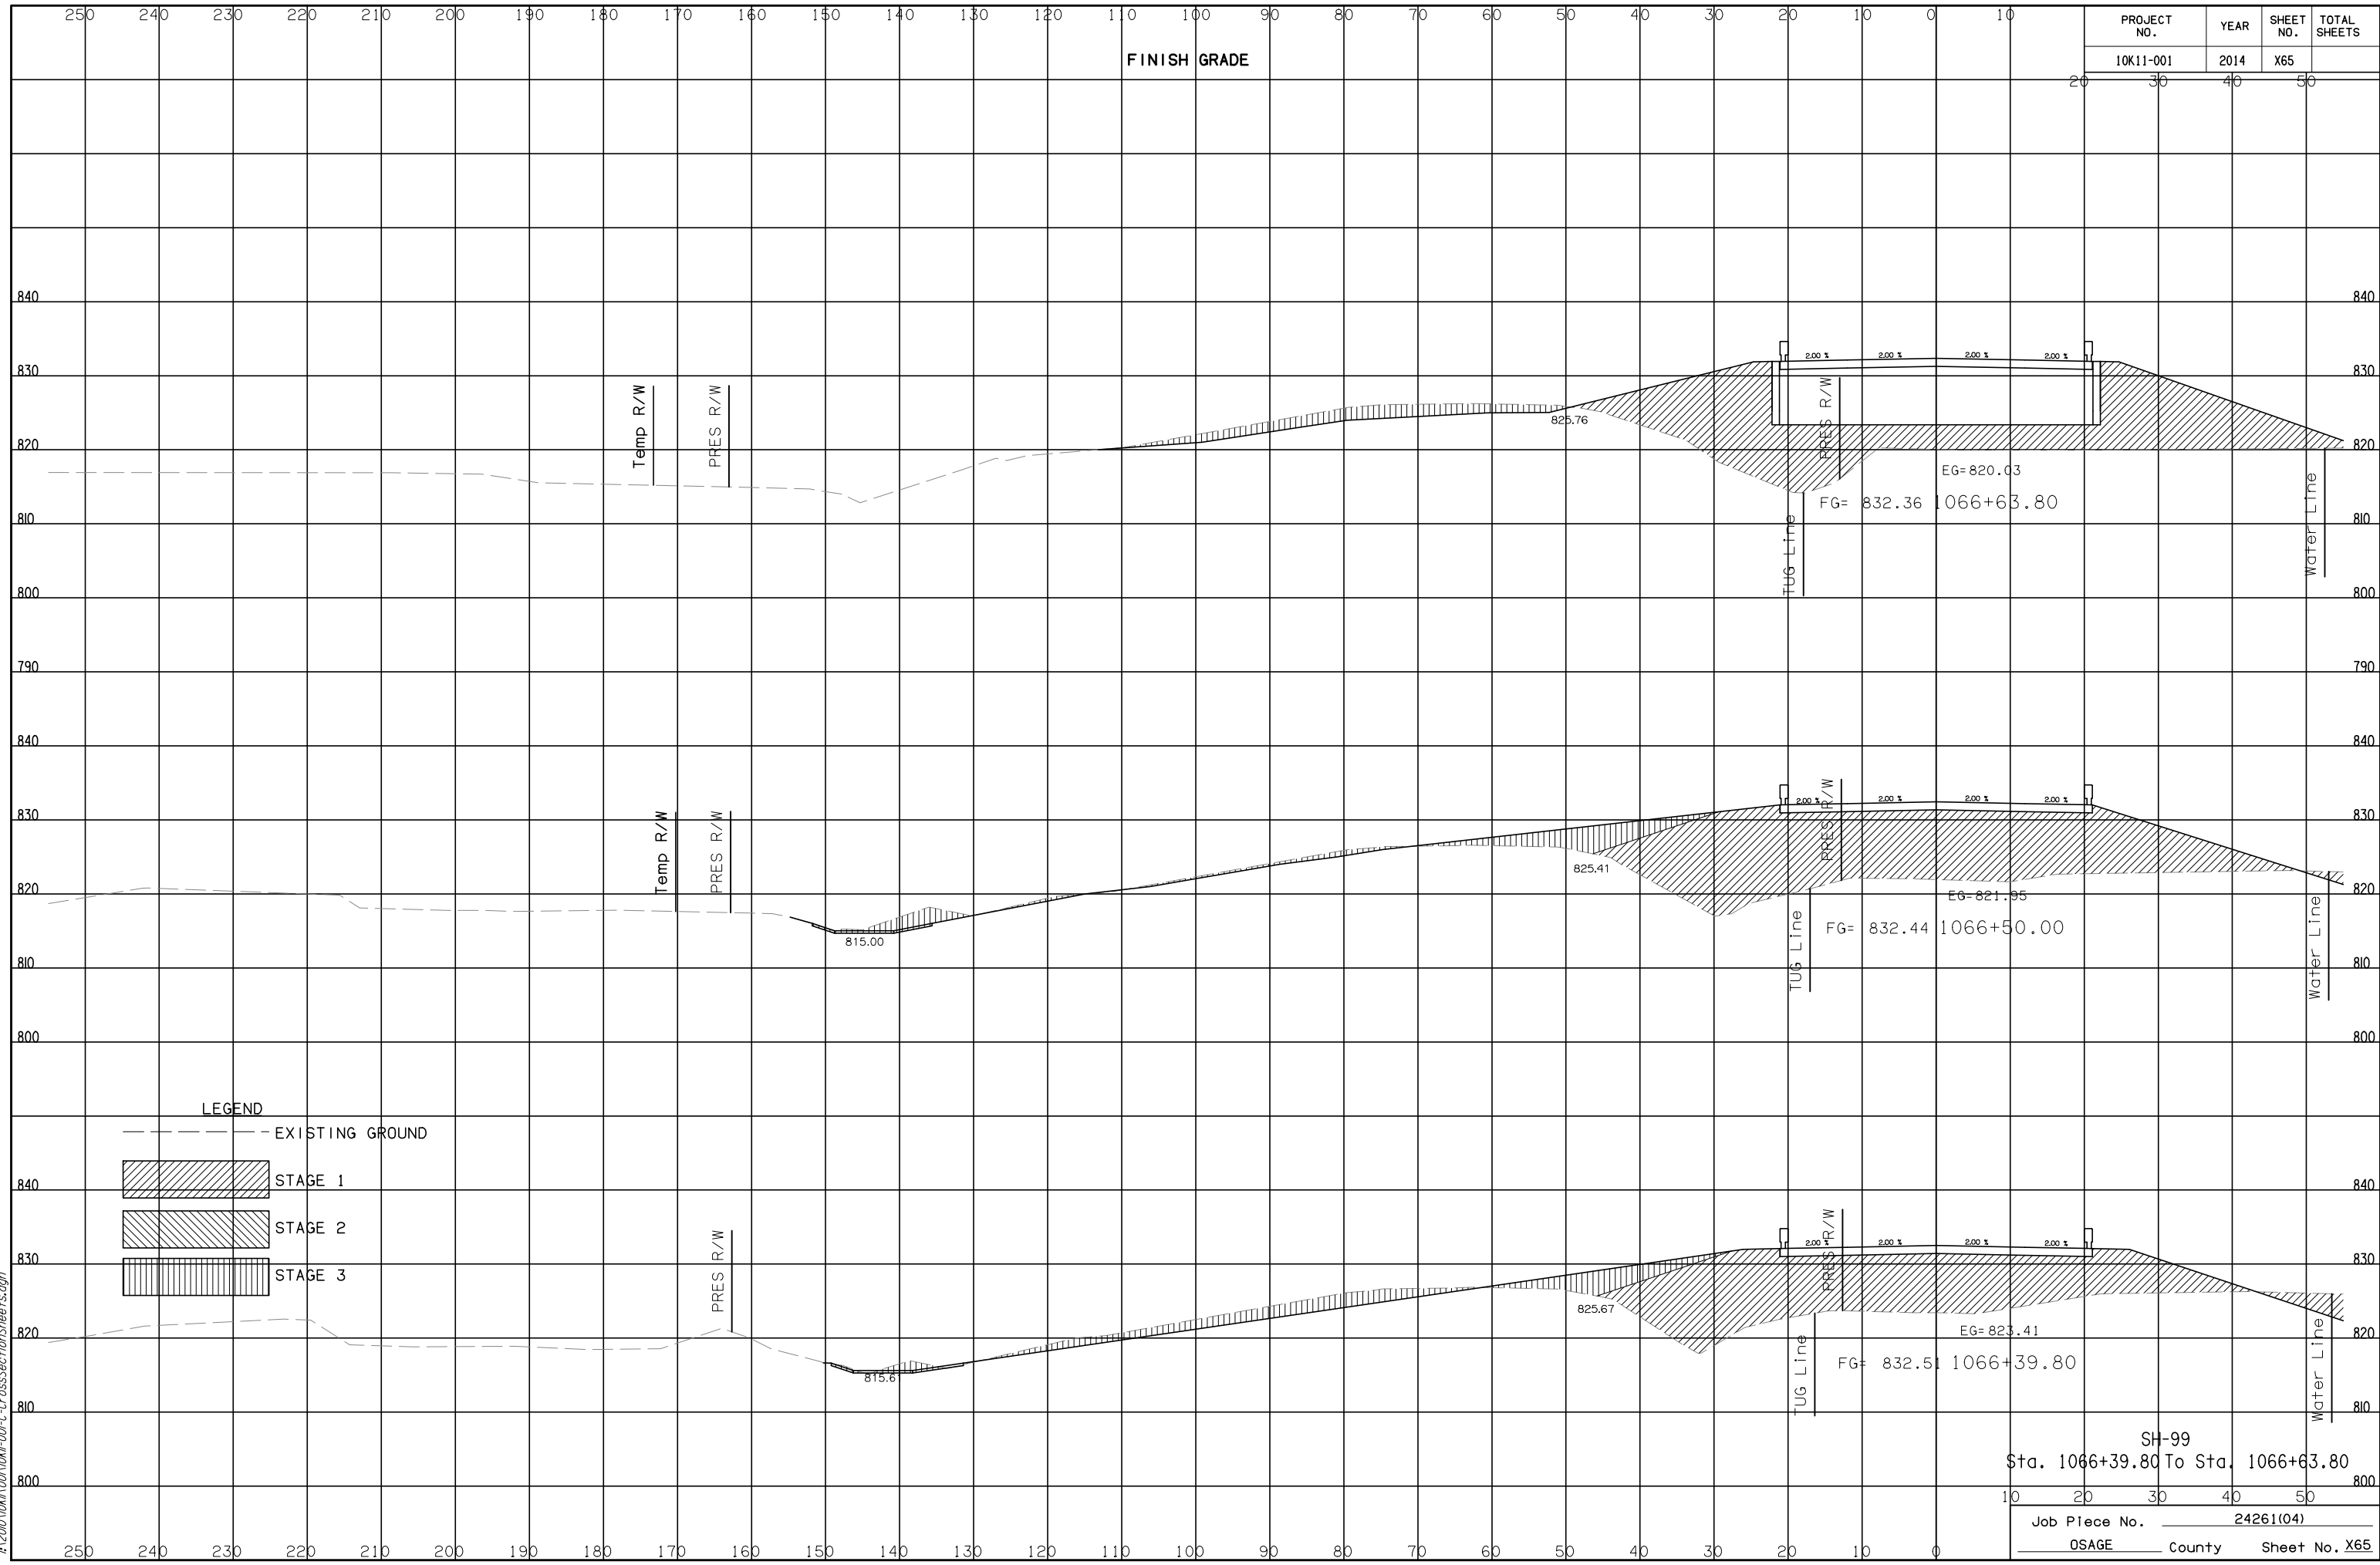

LEGEND

- EXISTING GROUND
- ▨ STAGE 1
- ▩ STAGE 2
- ▤ STAGE 3

SH-99  
Sta. 1066+39.80 To Sta. 1066+63.80

Job Piece No.	24261(04)
OSAGE County	Sheet No. X65

DSNR: XXX PLOTTED BY: joydezier@calE: 4/20/2010 10:01:00 AM C:\CrossSection\Sheets.dgn 6/9/2017 11:49:45 AM