


DSNR: XXX PLOTTED BY: joydezier@caltrans.ca.gov
 4-12-2010 10:01:00 AM I:\2010\001\001\C-CrossSection\Sheets.dgn 6/9/2017 11:45:48 AM

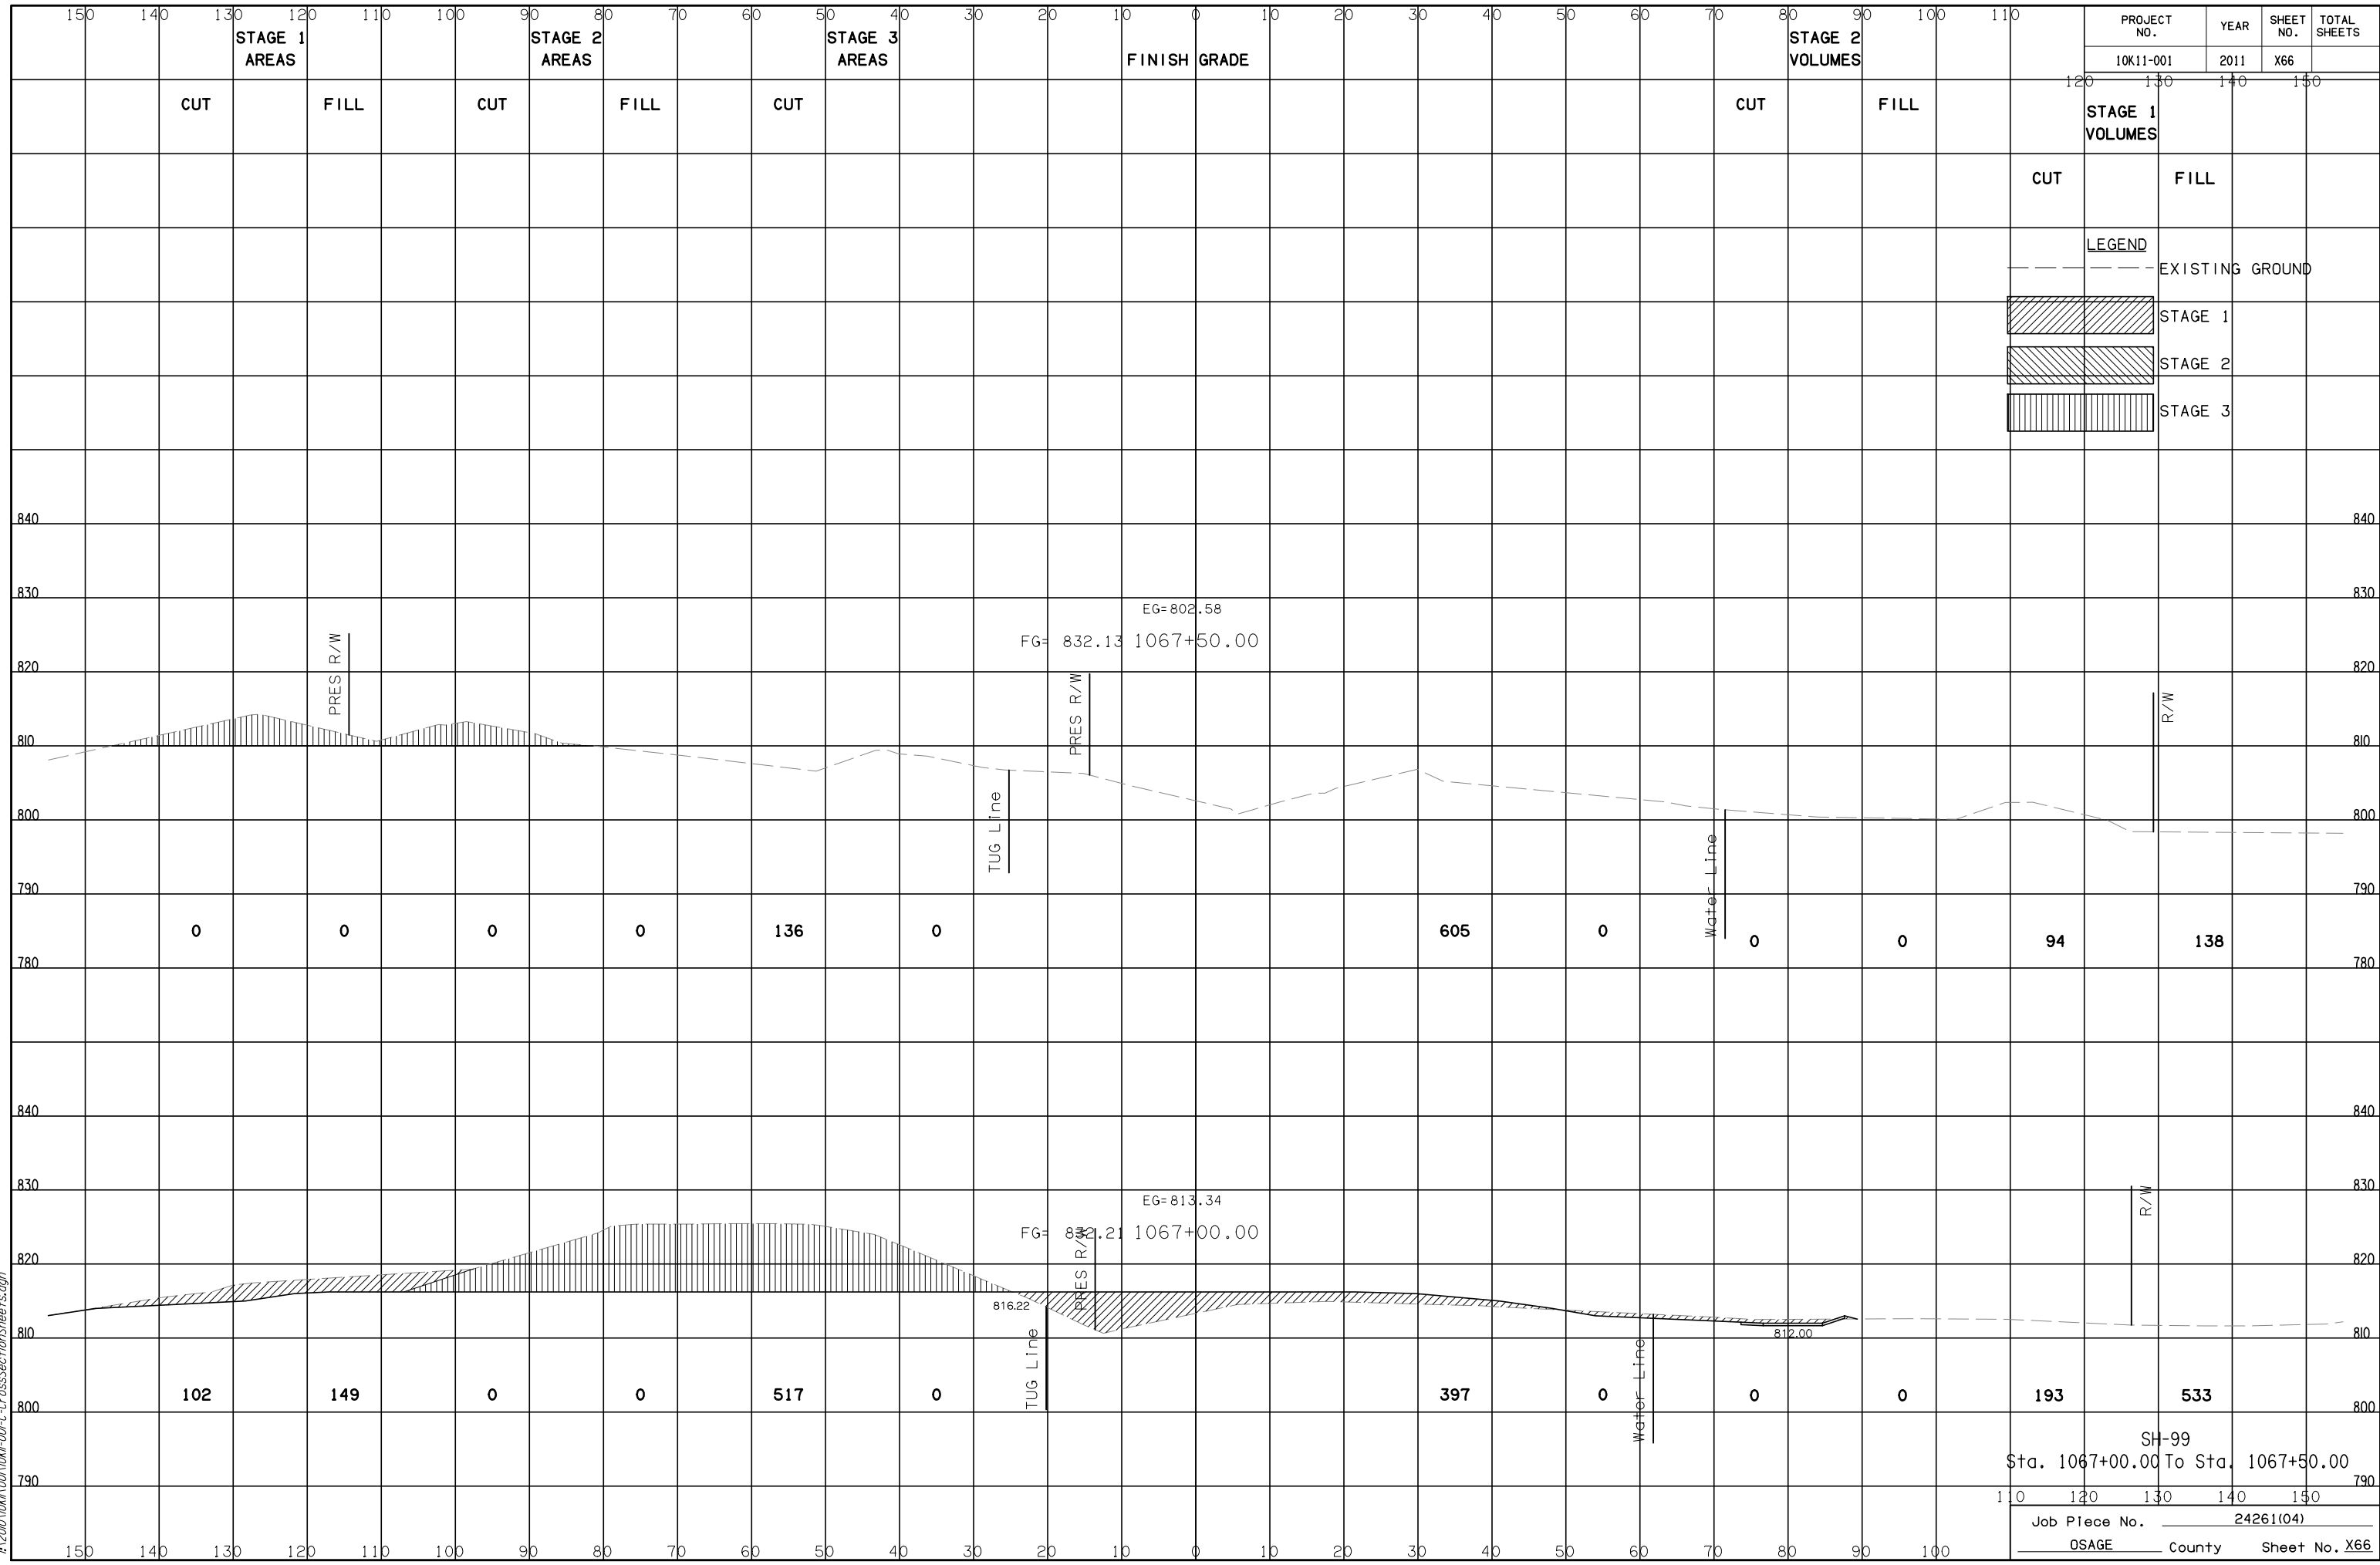

PROJECT NO.	YEAR	SHEET NO.	TOTAL SHEETS
10K11-001	2011	X66	

LEGEND	
	EXISTING GROUND
	STAGE 1
	STAGE 2
	STAGE 3

SH-99
 Sta. 1067+00.00 To Sta. 1067+50.00
 Job Piece No. 24261(04)
 OSAGE County Sheet No. X66