


PROJECT NO.	YEAR	SHEET NO.	TOTAL SHEETS
10K11-001	2014	X67	

FINISH GRADE

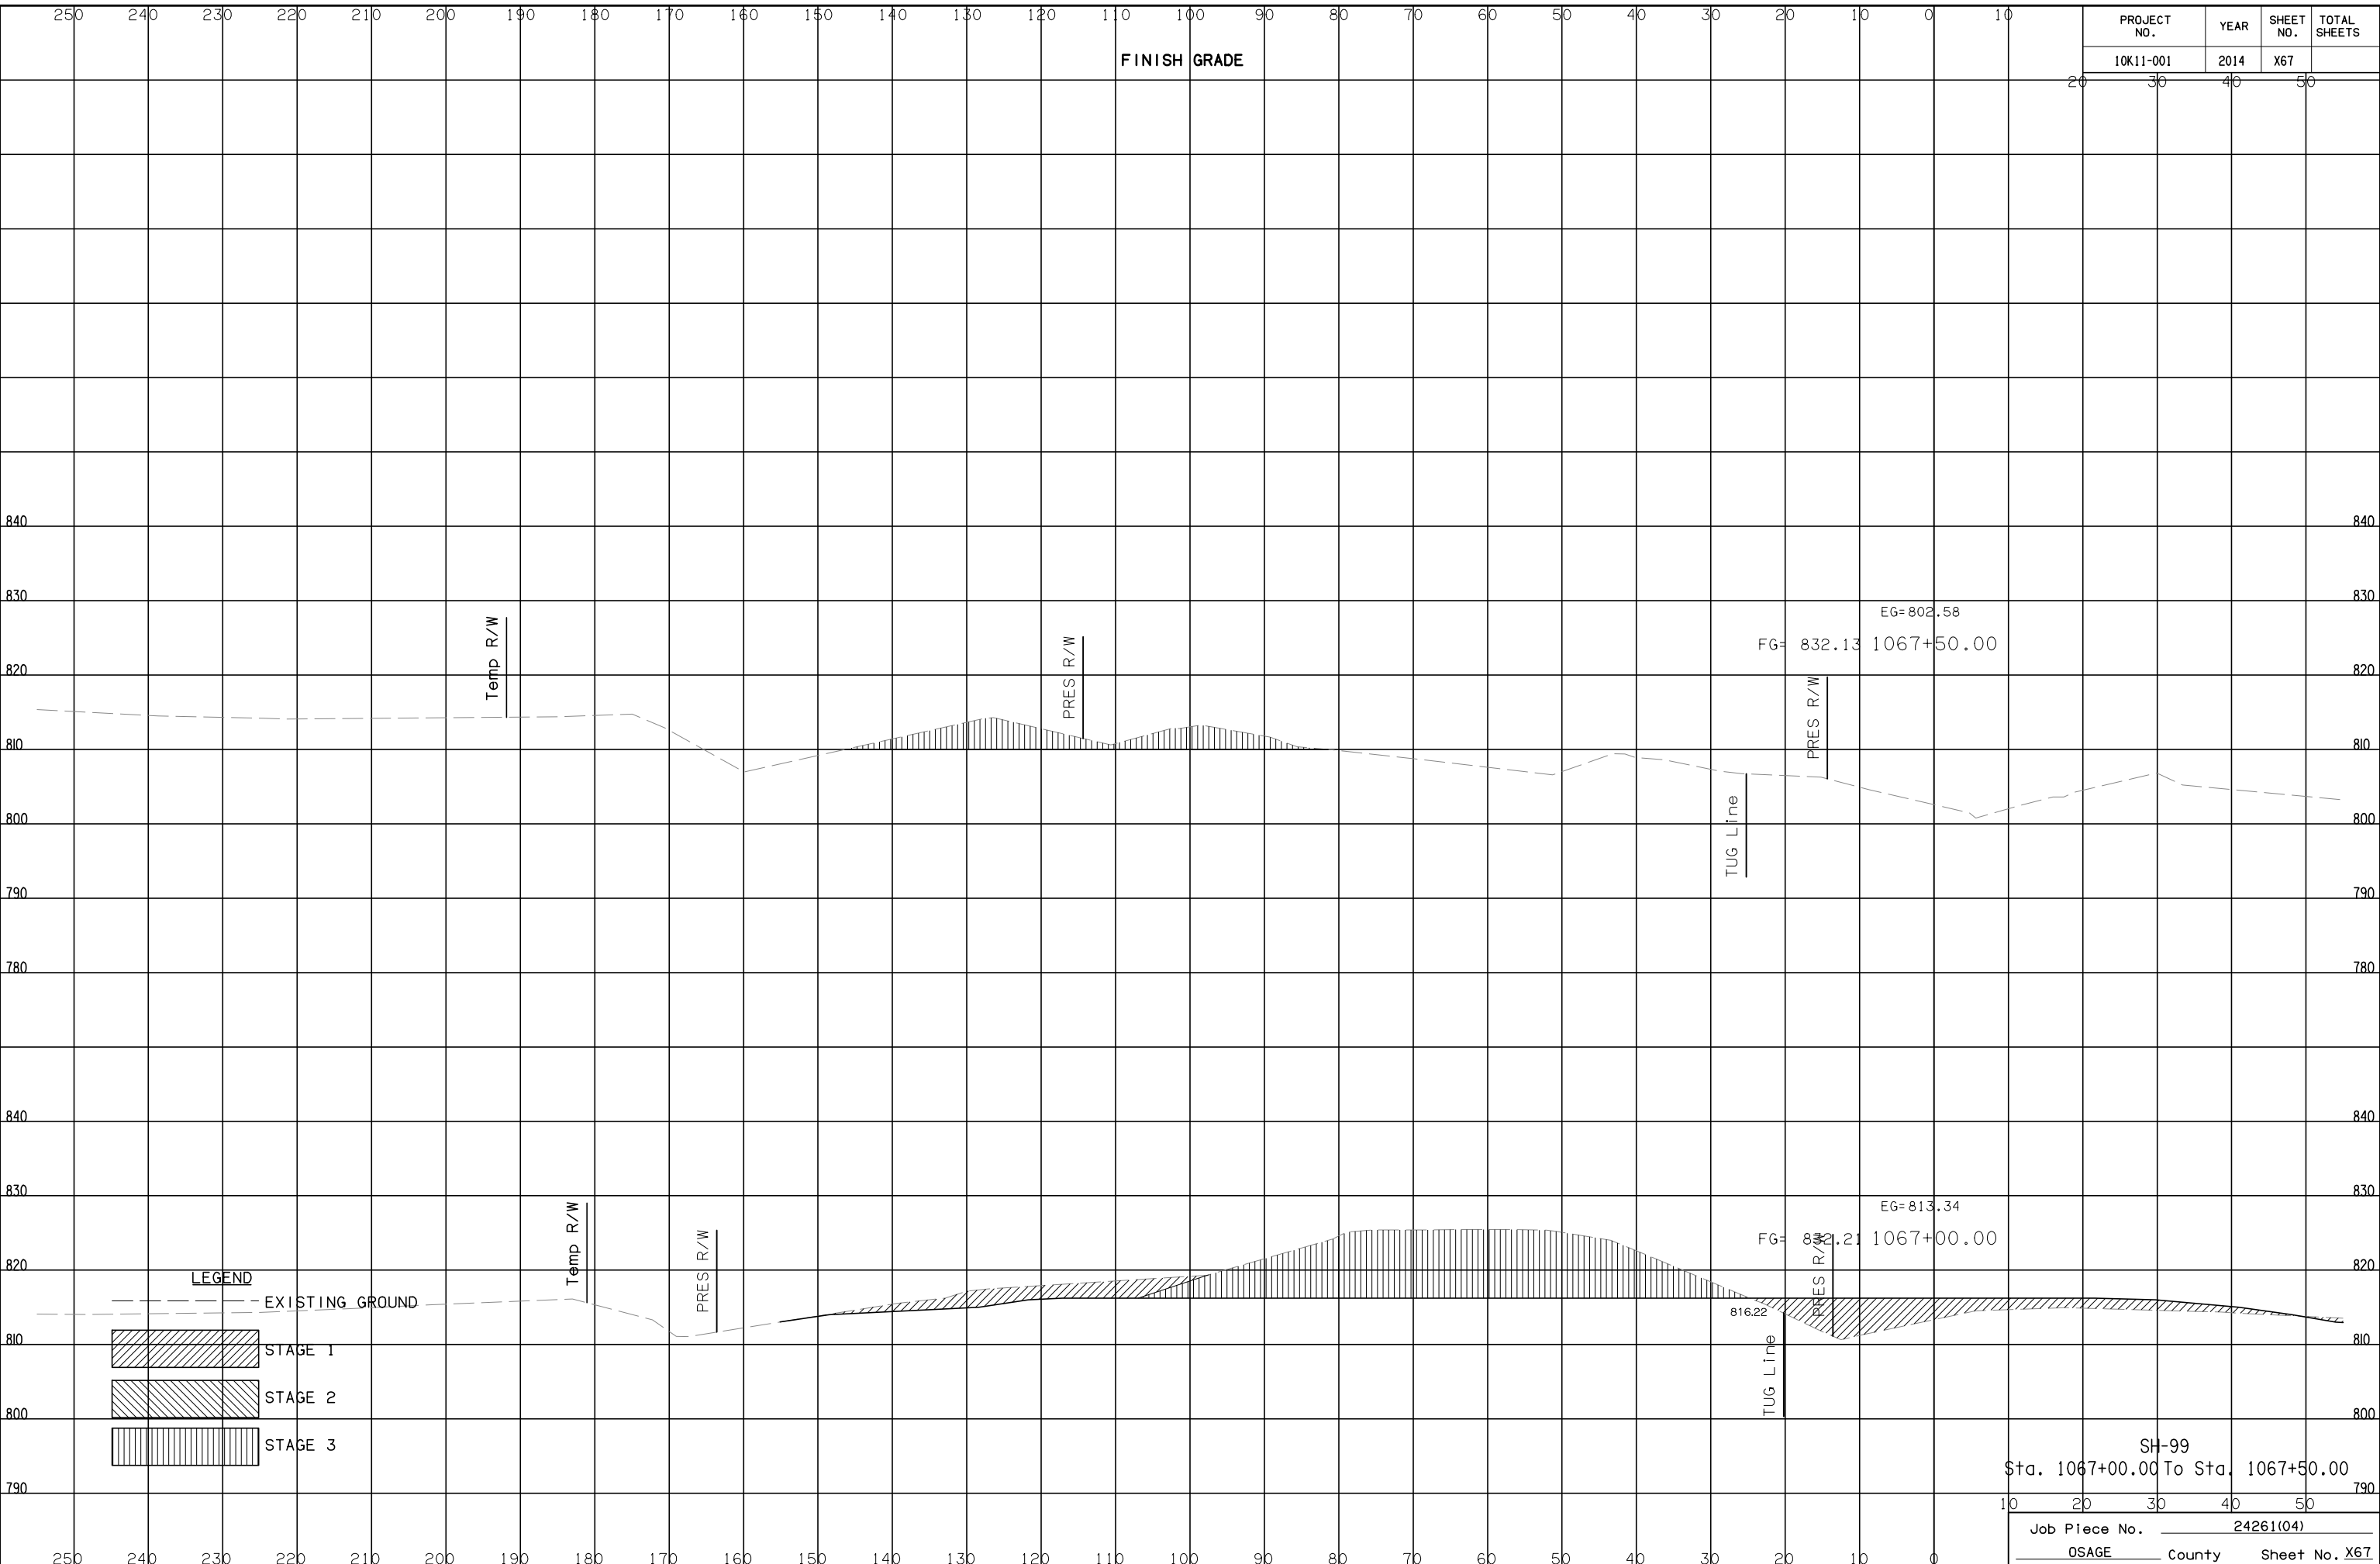

LEGEND

- - - EXISTING GROUND
- [Diagonal Hatching] STAGE 1
- [Cross-hatching] STAGE 2
- [Vertical Hatching] STAGE 3

SH-99
 Sta. 1067+00.00 To Sta. 1067+50.00
 Job Piece No. 24261(04)
 OSAGE County Sheet No. X67

DSNR: XXX PLOTTED BY: joydezier@cal: 6/9/2017 11:45:21AM
 I:\200\10K11-001\C-C-CrossSectionSheets.dgn