


| PROJECT NO. | YEAR | SHEET NO. | TOTAL SHEETS |
|-------------|------|-----------|--------------|
| 10K11-001   | 2014 | X69       |              |

FINISH GRADE

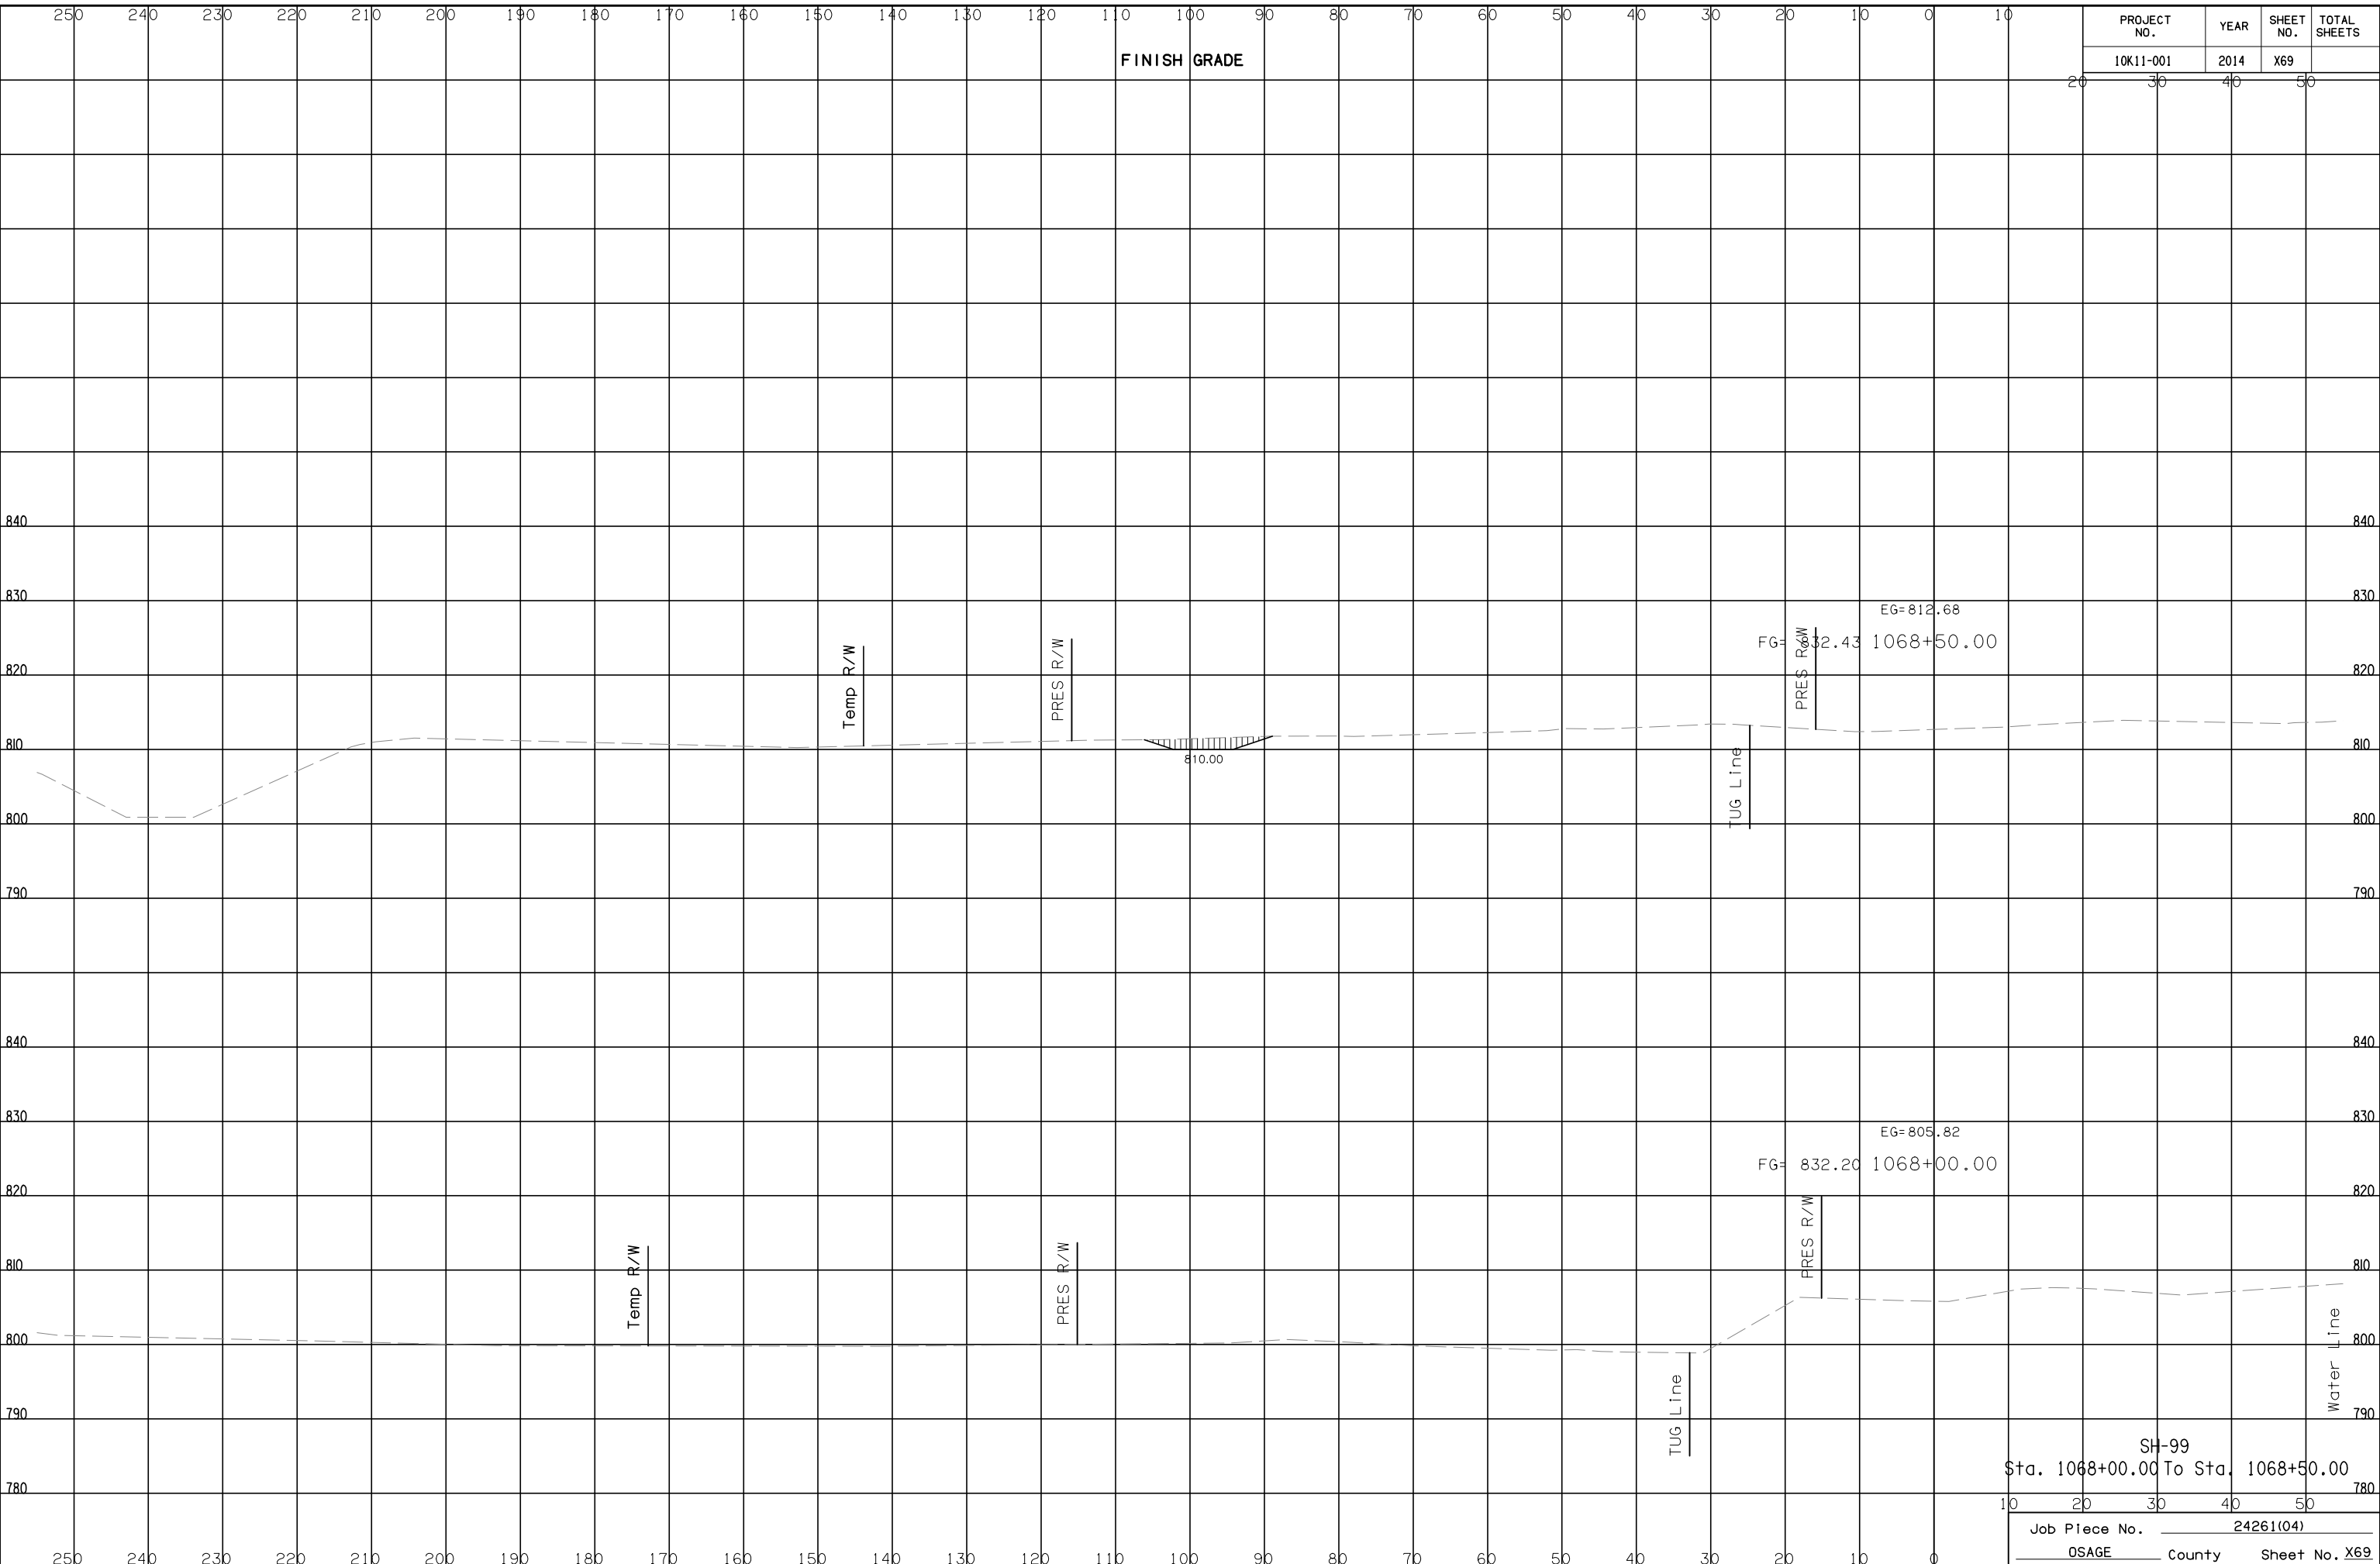

SH-99  
Sta. 1068+00.00 To Sta. 1068+50.00

|               |               |
|---------------|---------------|
| Job Piece No. | 24261(04)     |
| OSAGE County  | Sheet No. X69 |

DSNR: XXX PLOTTED BY: joydezier@CALE: 6/9/2017 11:49:27 AM  
 I:\200\10K11\001\001-C-CrossSectionSheets.dgn