


PROJECT NO.	YEAR	SHEET NO.	TOTAL SHEETS
10K11-001	2011	X86	

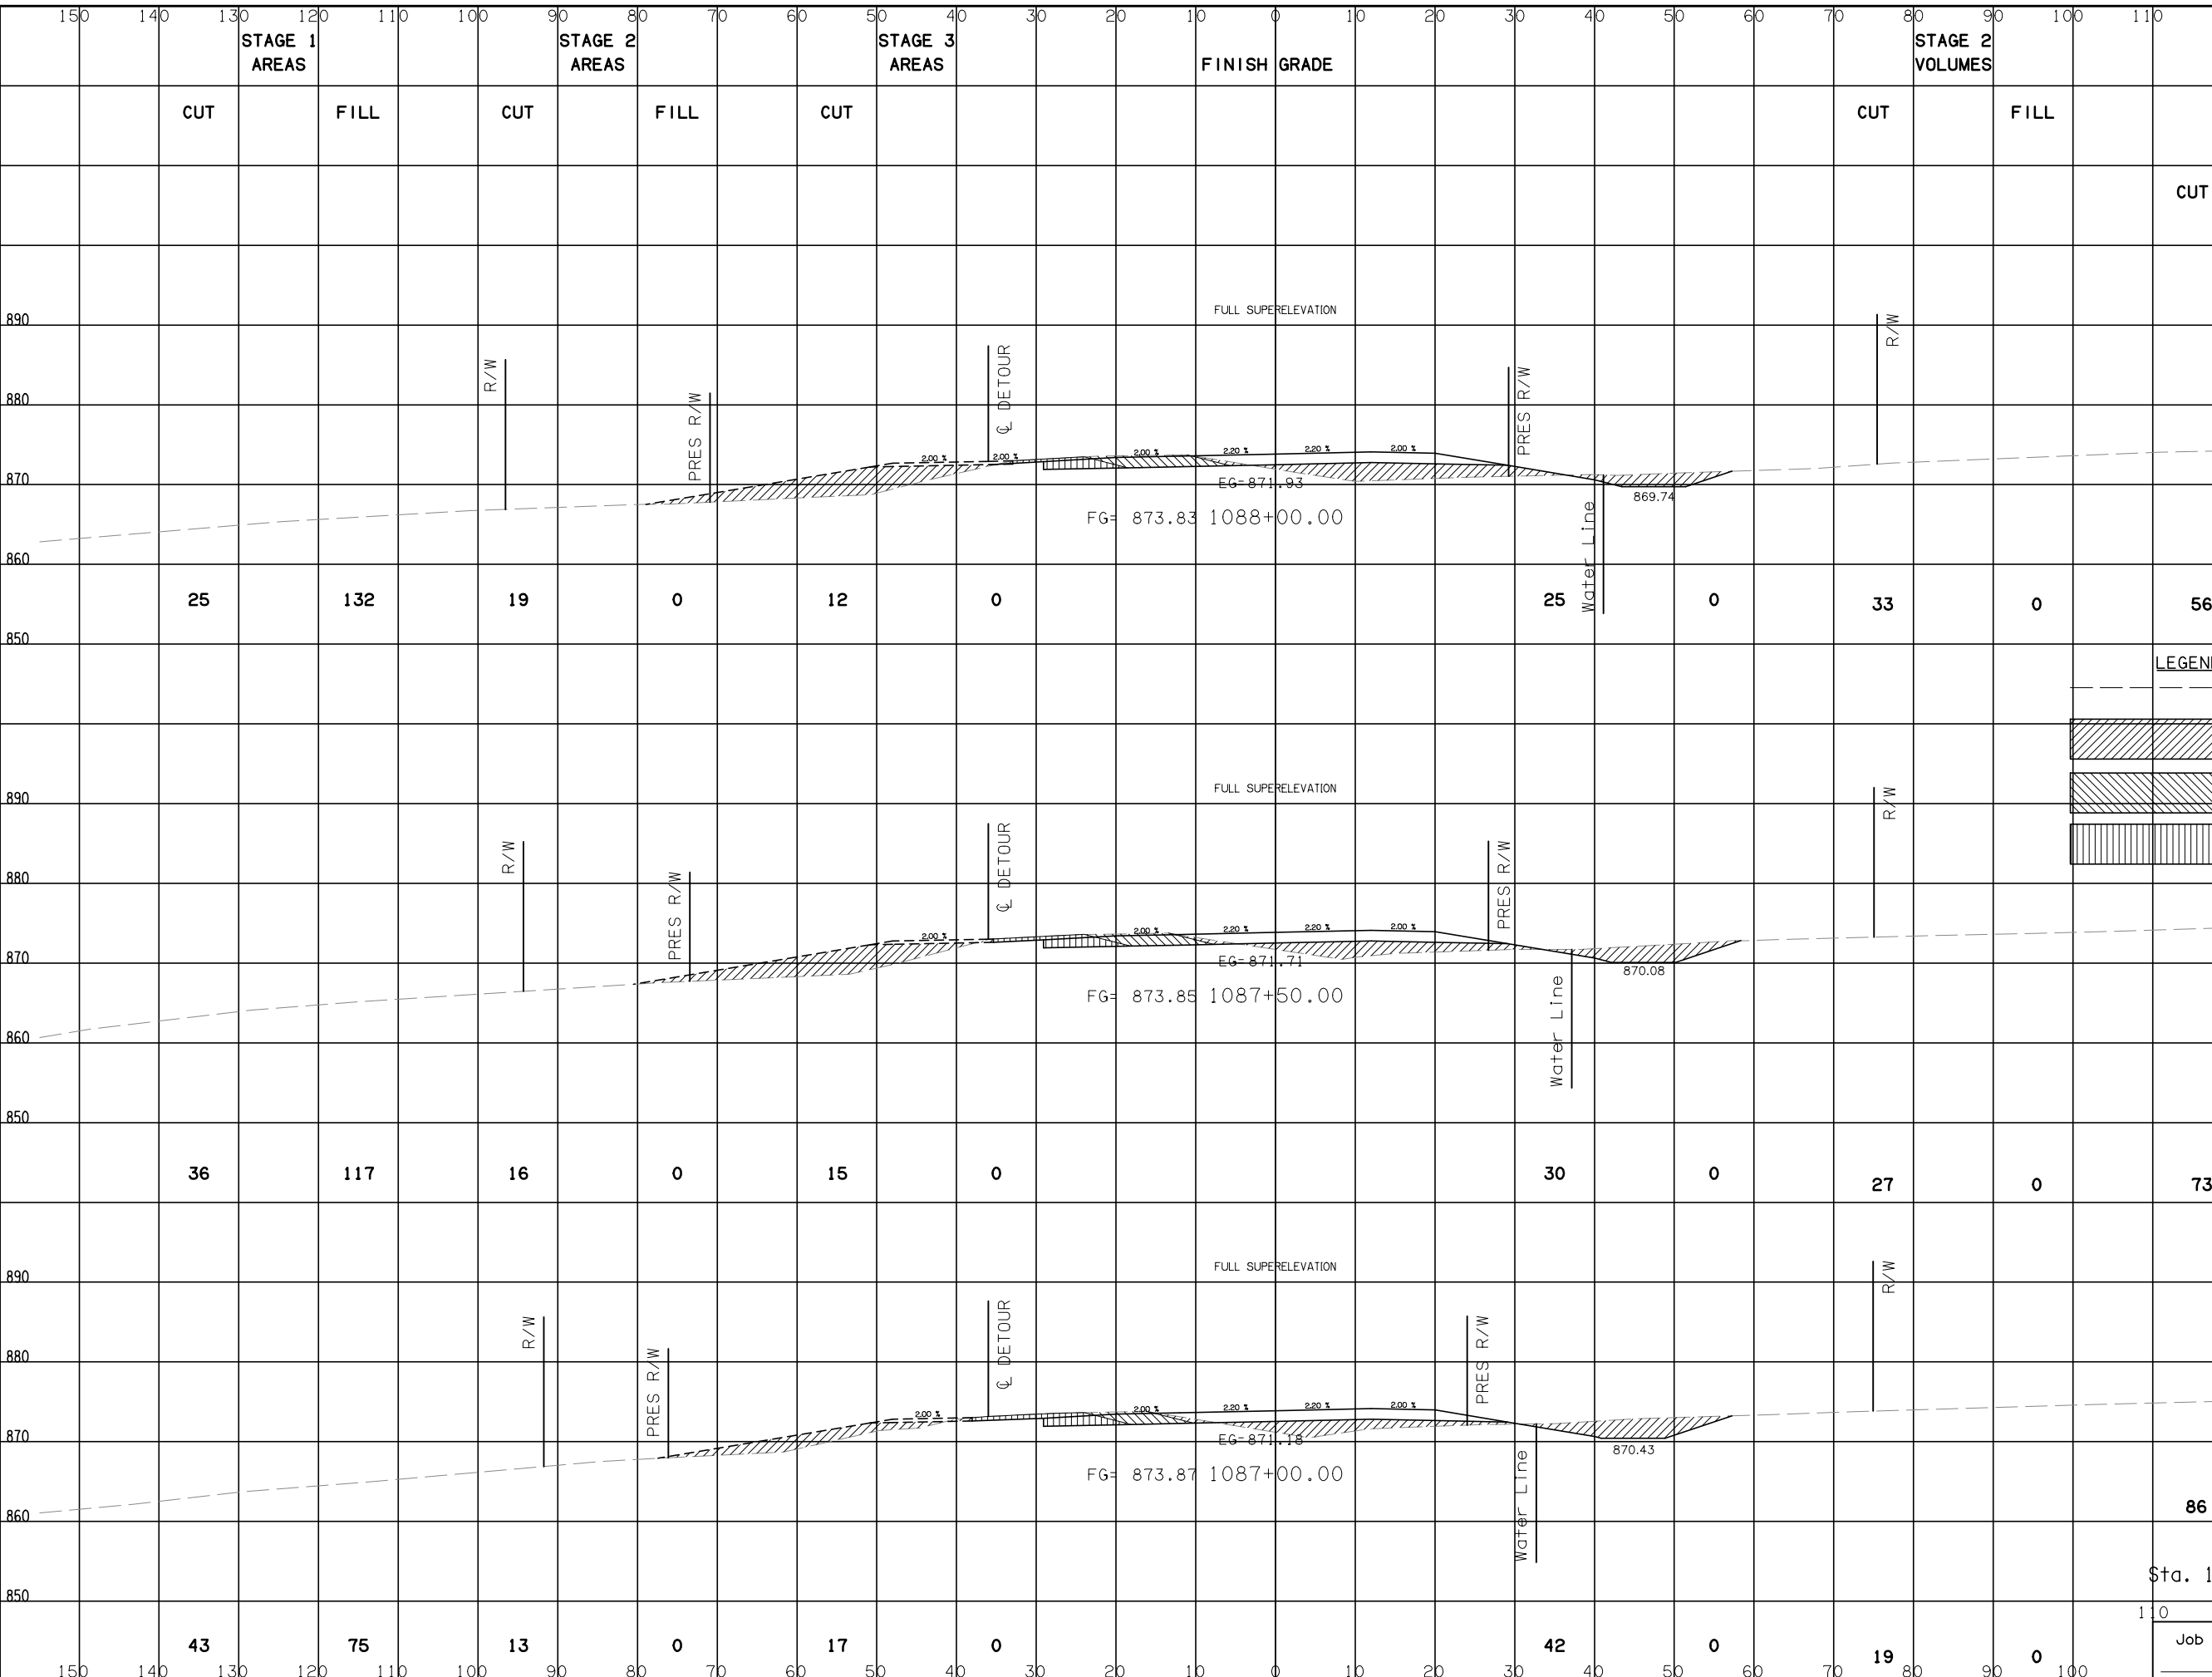

STAGE 1 AREAS		STAGE 2 AREAS		STAGE 3 AREAS		FINISH GRADE		STAGE 2 VOLUMES	
CUT	FILL	CUT	FILL	CUT	FILL			CUT	FILL
25	132	19	0	12	0			25	0
36	117	16	0	15	0			30	0
43	75	13	0	17	0			42	0

STAGE 1 VOLUMES	CUT	FILL
	56	231
	73	178
	86	134

LEGEND
 --- EXISTING GROUND

STAGE 1
 STAGE 2
 STAGE 3

SH-99
 Sta. 1087+00.00 To Sta. 1088+00.00

Job Piece No. 24261(04)
 OSAGE County Sheet No. X86

11:50:59 AM
 6/9/2017
 D:\NR\XXX_PLOTTED BY: joydezier\BSCALE: 1/20
 I:\2010\10K11-001\001-C-CrossSection\Sheets.dgn