


DSNR: XXX PLOTTED BY: joydezier@caltrans.ca.gov
 4-1200\00M\001\001-C-CrossSectionSheets.dgn 6/9/2017 11:50:49 AM

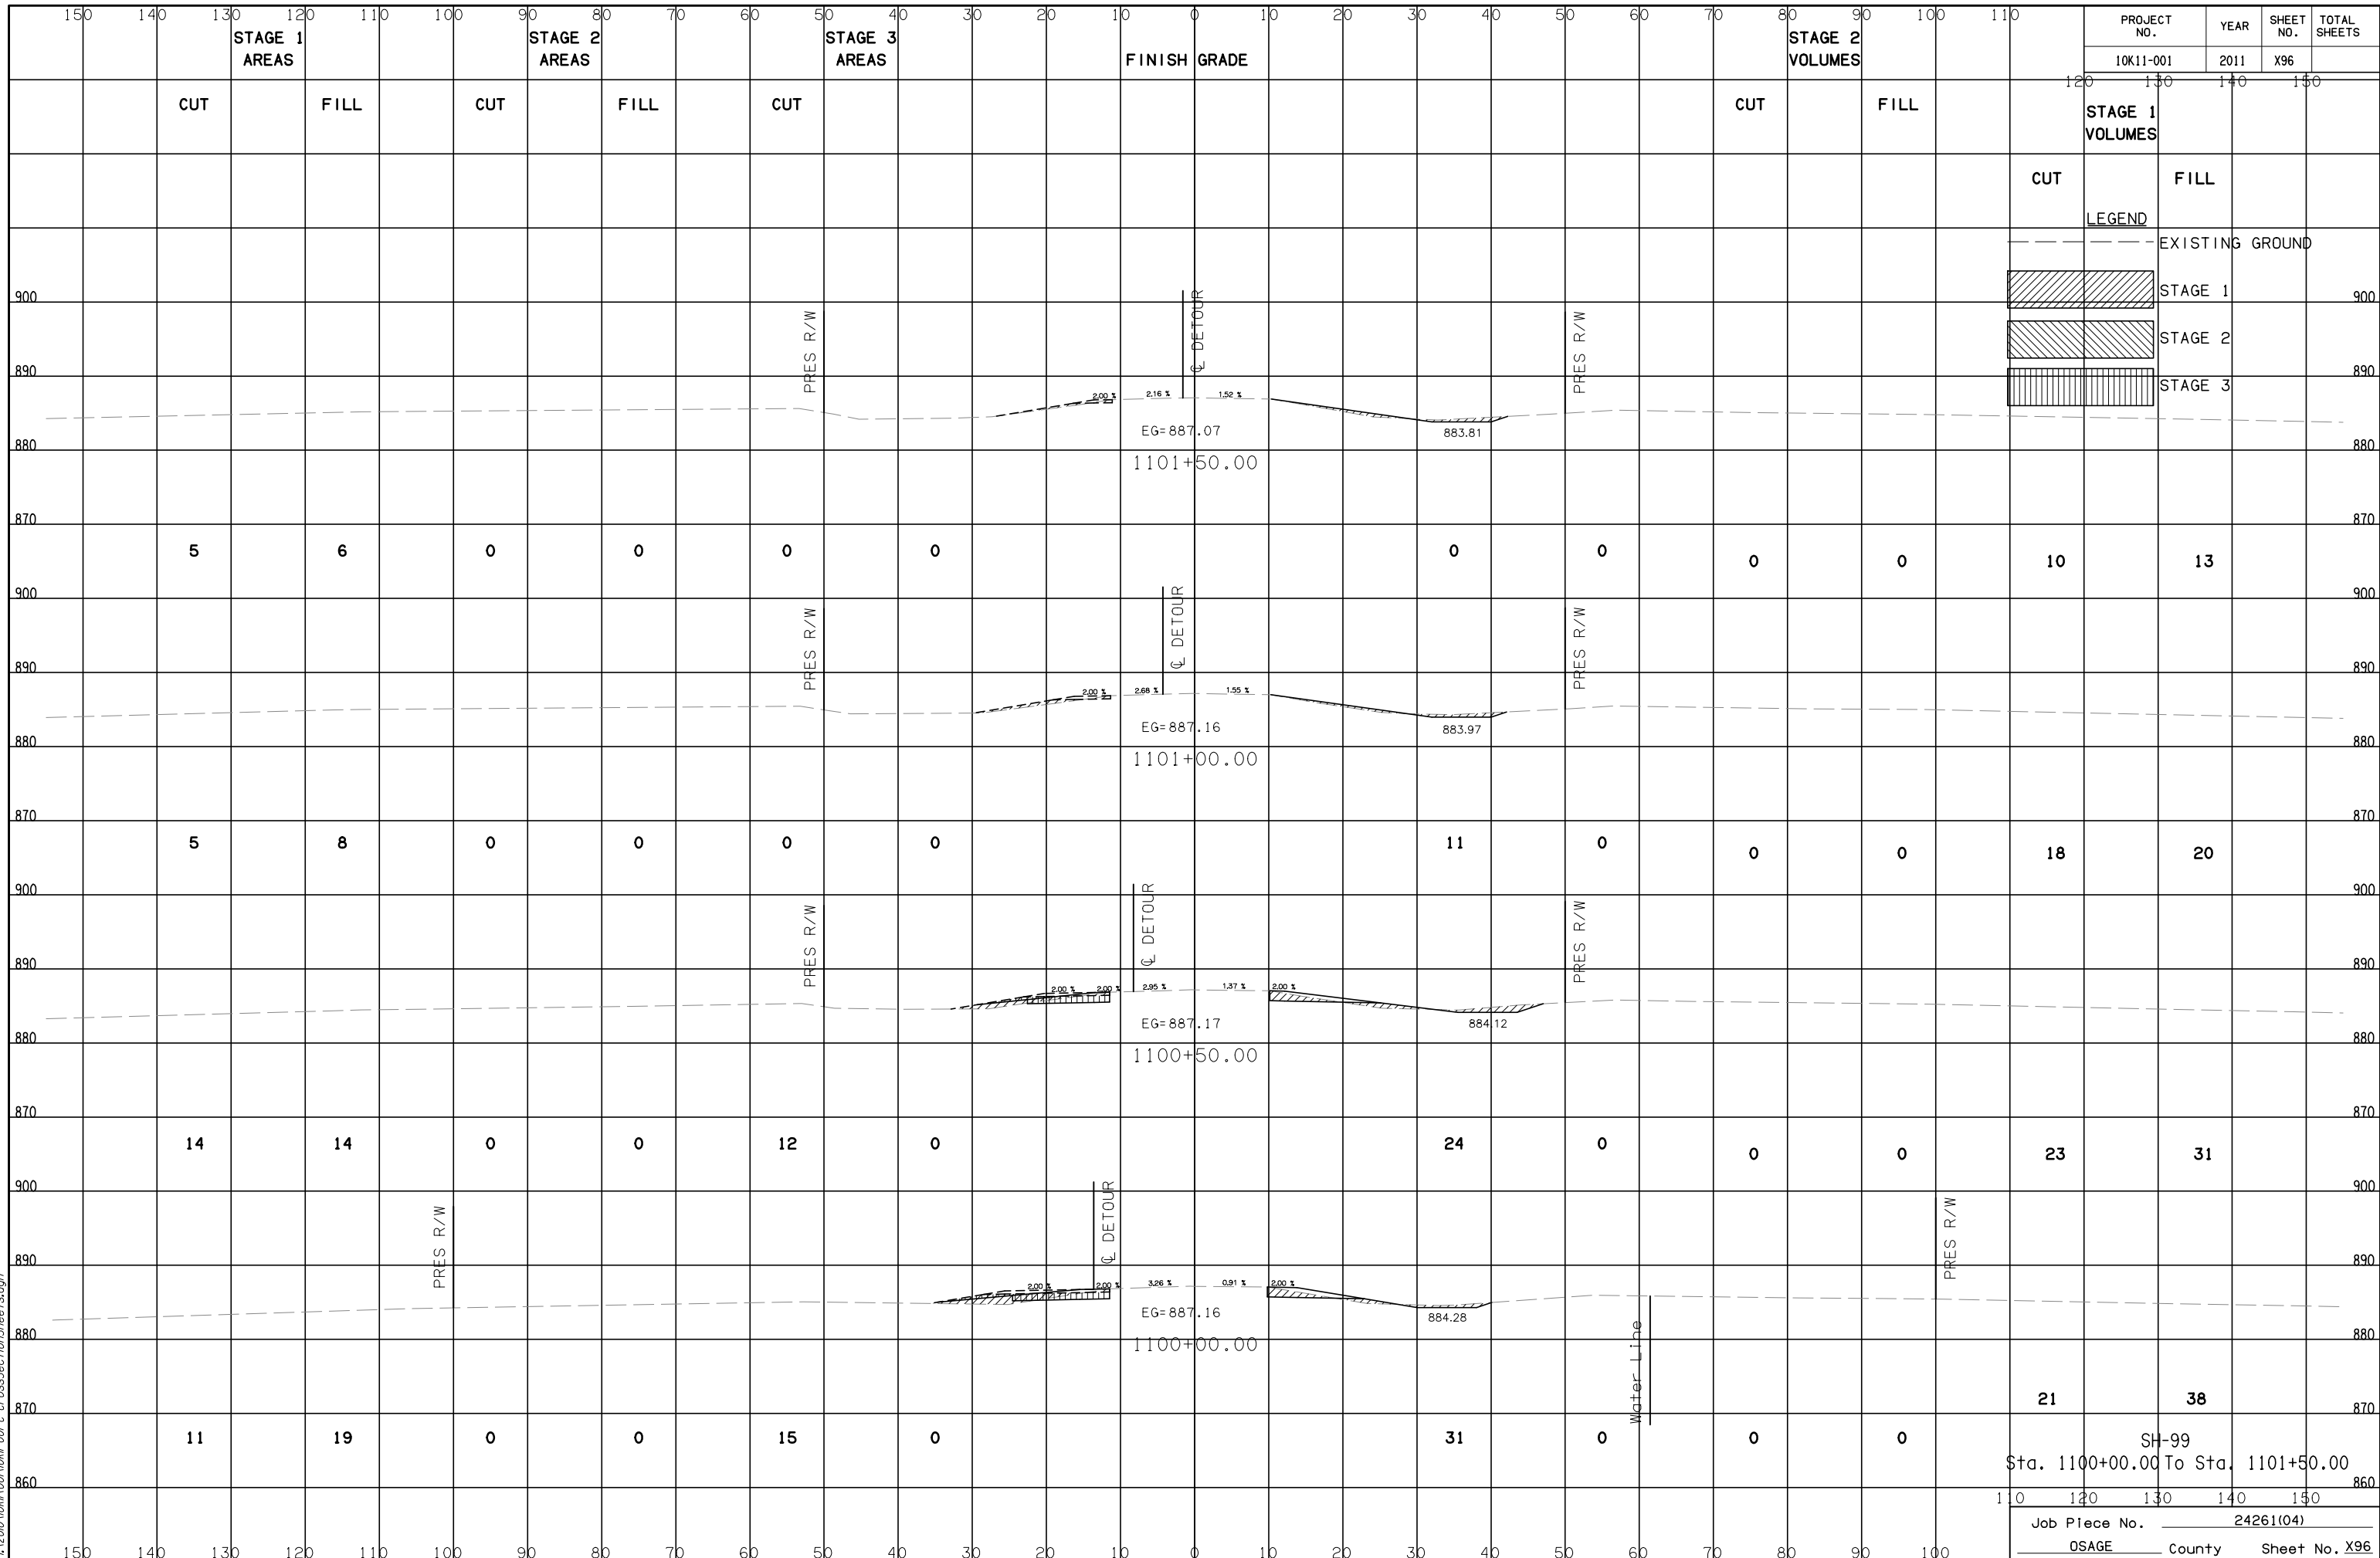

PROJECT NO.	YEAR	SHEET NO.	TOTAL SHEETS
10K11-001	2011	X96	

STAGE 1 VOLUMES	CUT	FILL
LEGEND	EXISTING GROUND	
	STAGE 1	
	STAGE 2	
	STAGE 3	

120	130	140	150
900			900
890			890
880			880
870			870
900			900
890			890
880			880
870			870
900			900
890			890
880			880
870			870
900			900
890			890
880			880
870			870
900			900
890			890
880			880
870			870
860			860

Job Piece No. 24261(04)
 OSAGE County Sheet No. X96