

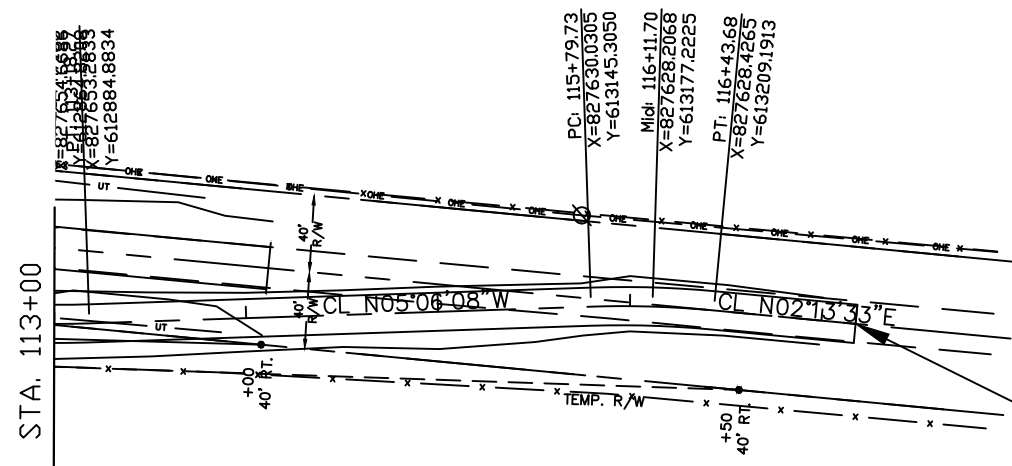


SECTION 20- T2N-R11E  
 115+00  
 117+18

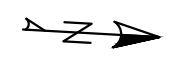

CURVE DATA- 4	
Dc:	N05°06'08"W
Dc:	N01°26'17"W
T:	32.019'
R:	500.00'
L:	63.950'
C:	63.906'
E:	1.024'
M:	1.022

SECTION 21- T2N-R11E

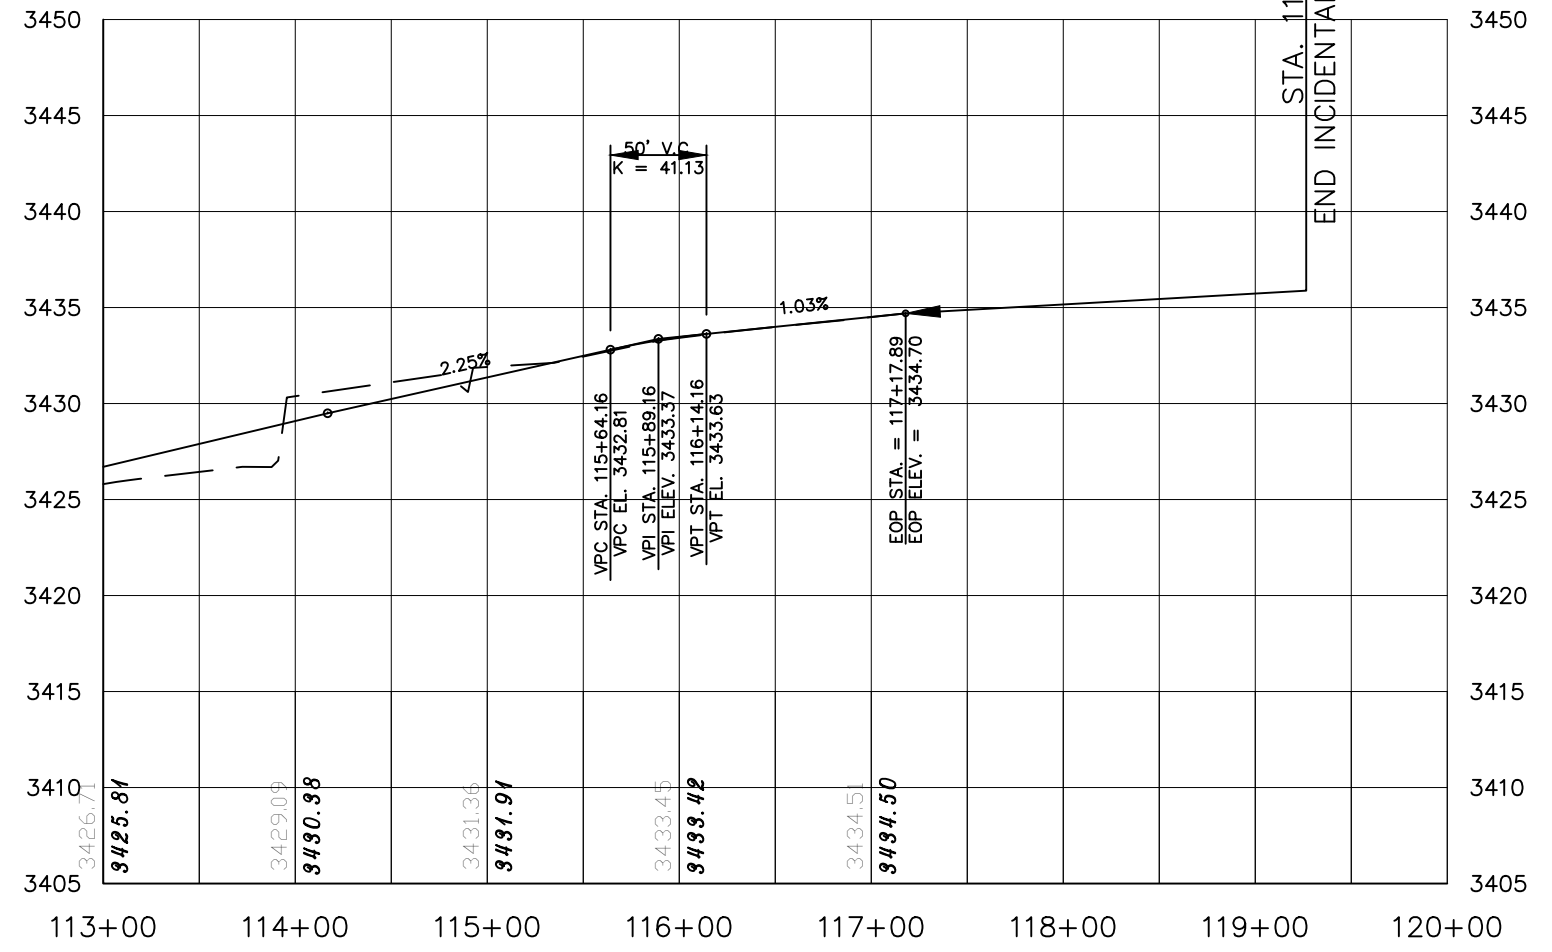

STA. 117+17.89  
 END INCIDENTAL CONSTRUCTION