
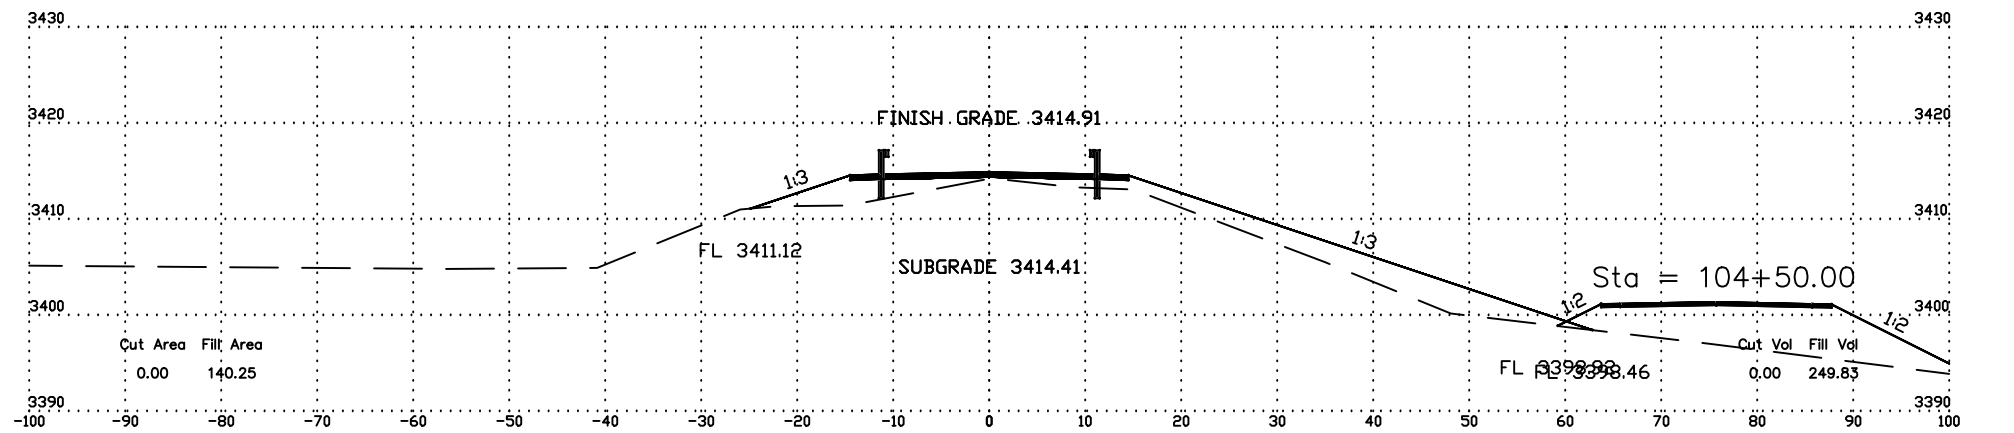



GUARDRAIL @ 105+42.49

GUARDRAIL @ 105+27.96

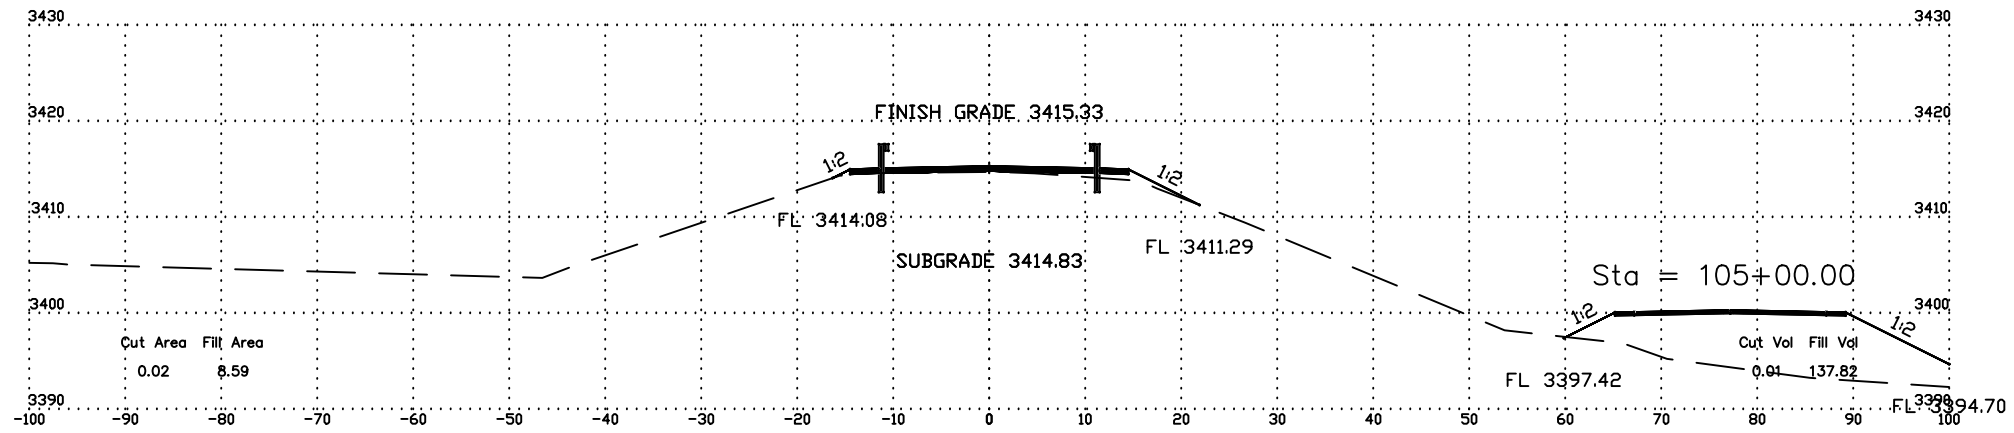

GUARDRAIL @ 104+42.49

GUARDRAIL @ 104+27.96

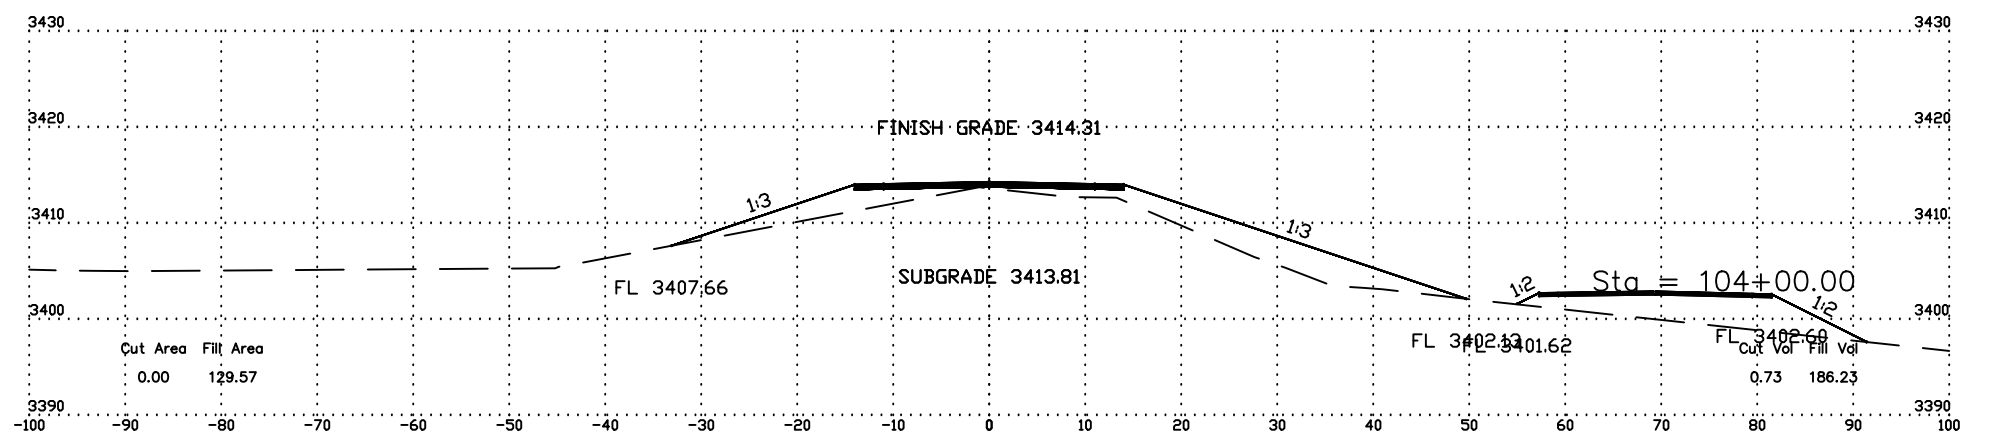

SCALE:
1" = 10'