


REVISIONS		
REV. NO.	DESCRIPTION	DATE

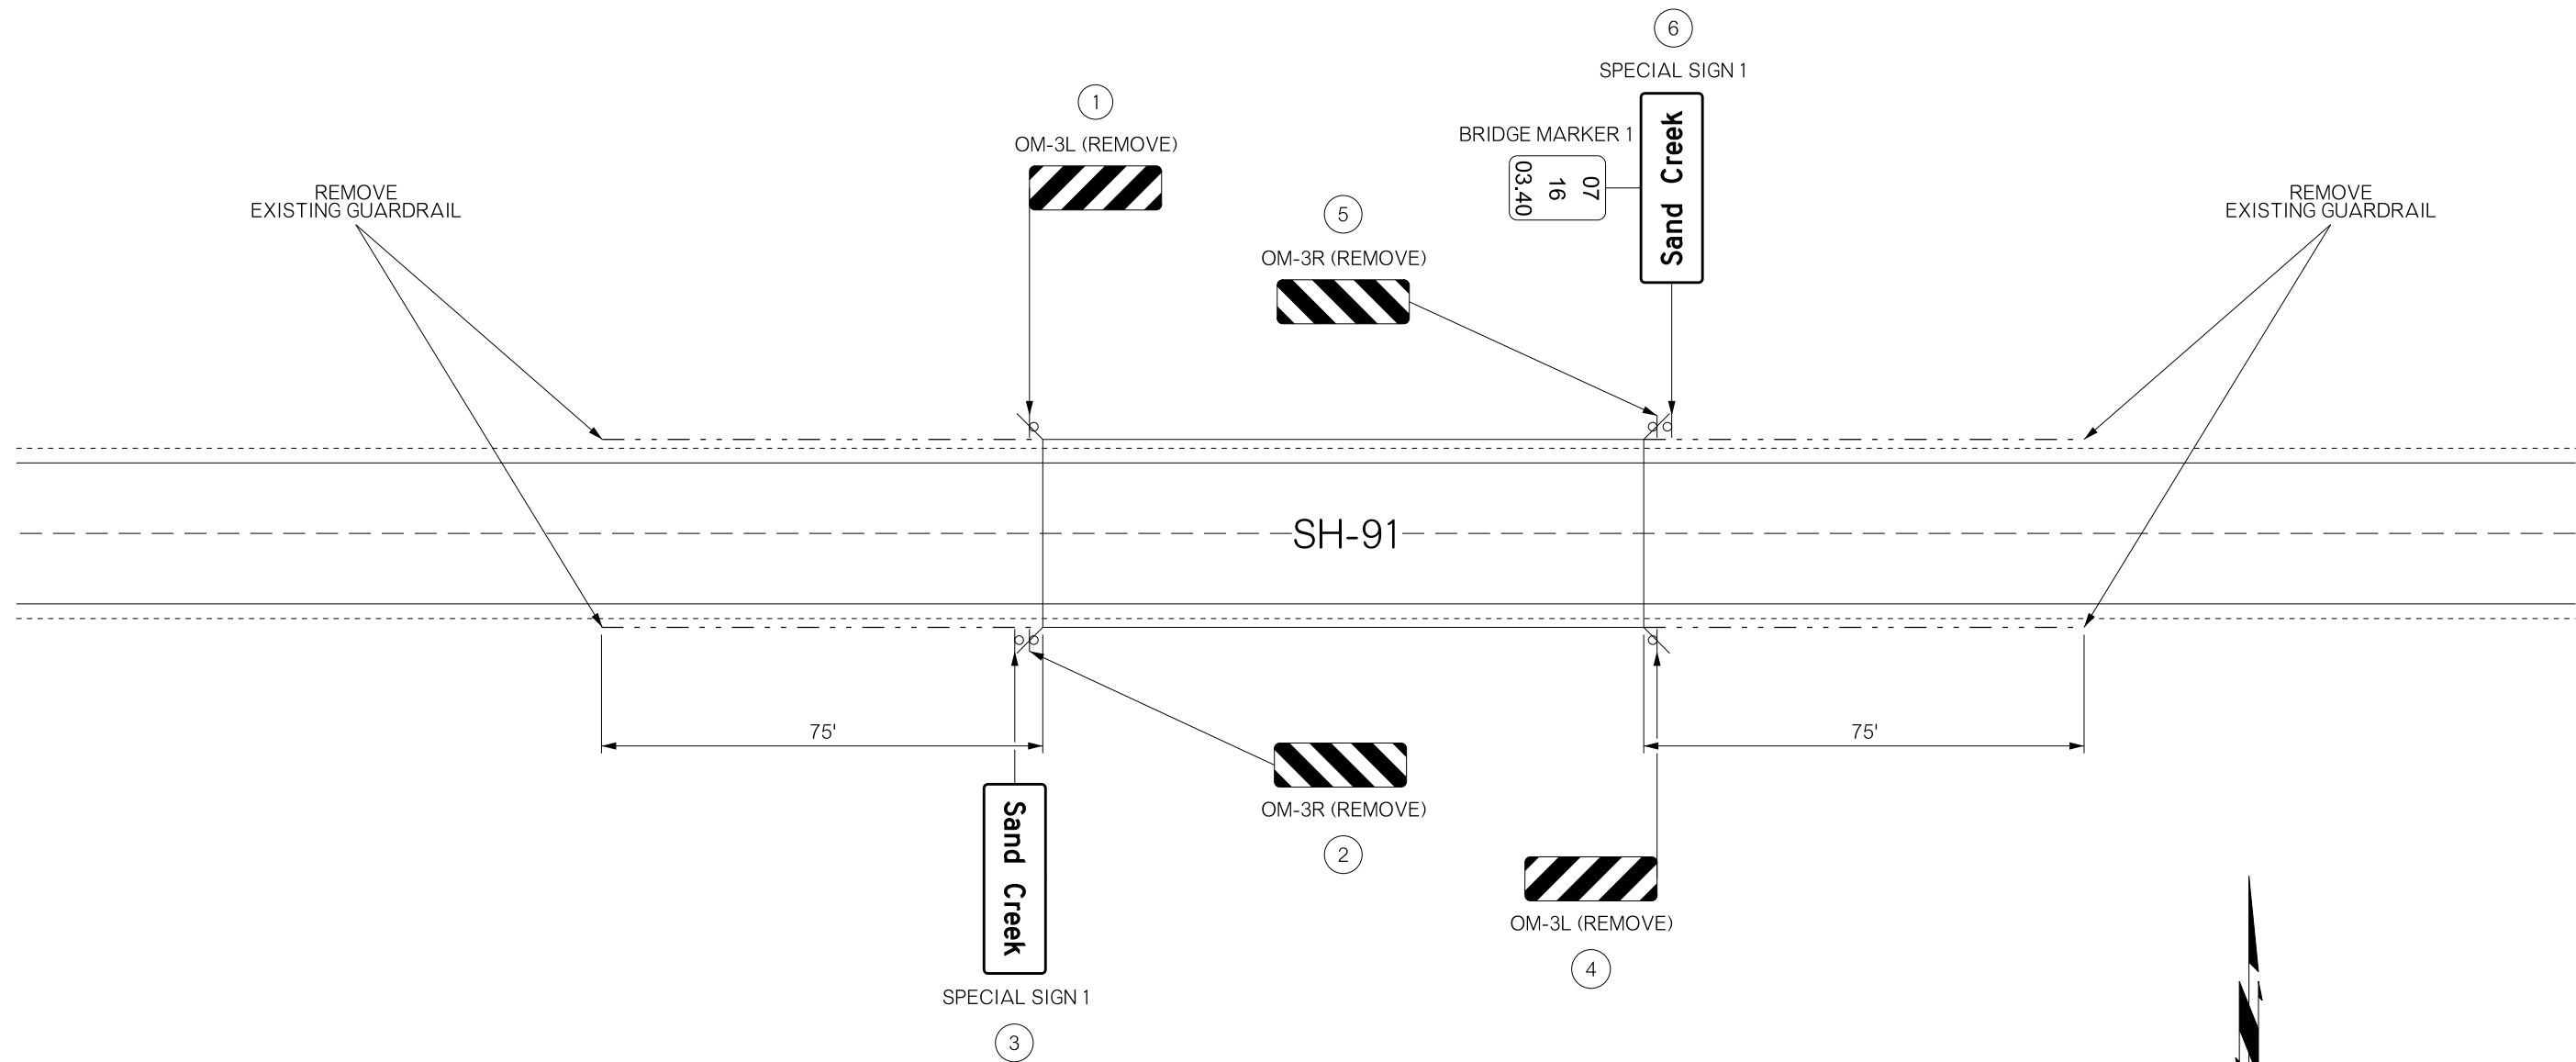

NOT TO SCALE

KEY	
	SIGN

DIVISION 2 SH-91	BRYAN COUNTY	DETAIL: CLD 04/17
SIGNING AND REMOVAL		CHECK: GF 04/17
		ENGINEER: KCD 04/17
GROUP: ABRAHAM		EM: MAAROUF
STATE OF OKLAHOMA	DEPARTMENT OF TRANSPORTATION	
JOB/PIECE NO. 32756(04)		SHEET NO. T002