


SECTION 33
T-10-N, R-13-W

SECTION 34
T-10-N, R-13-W

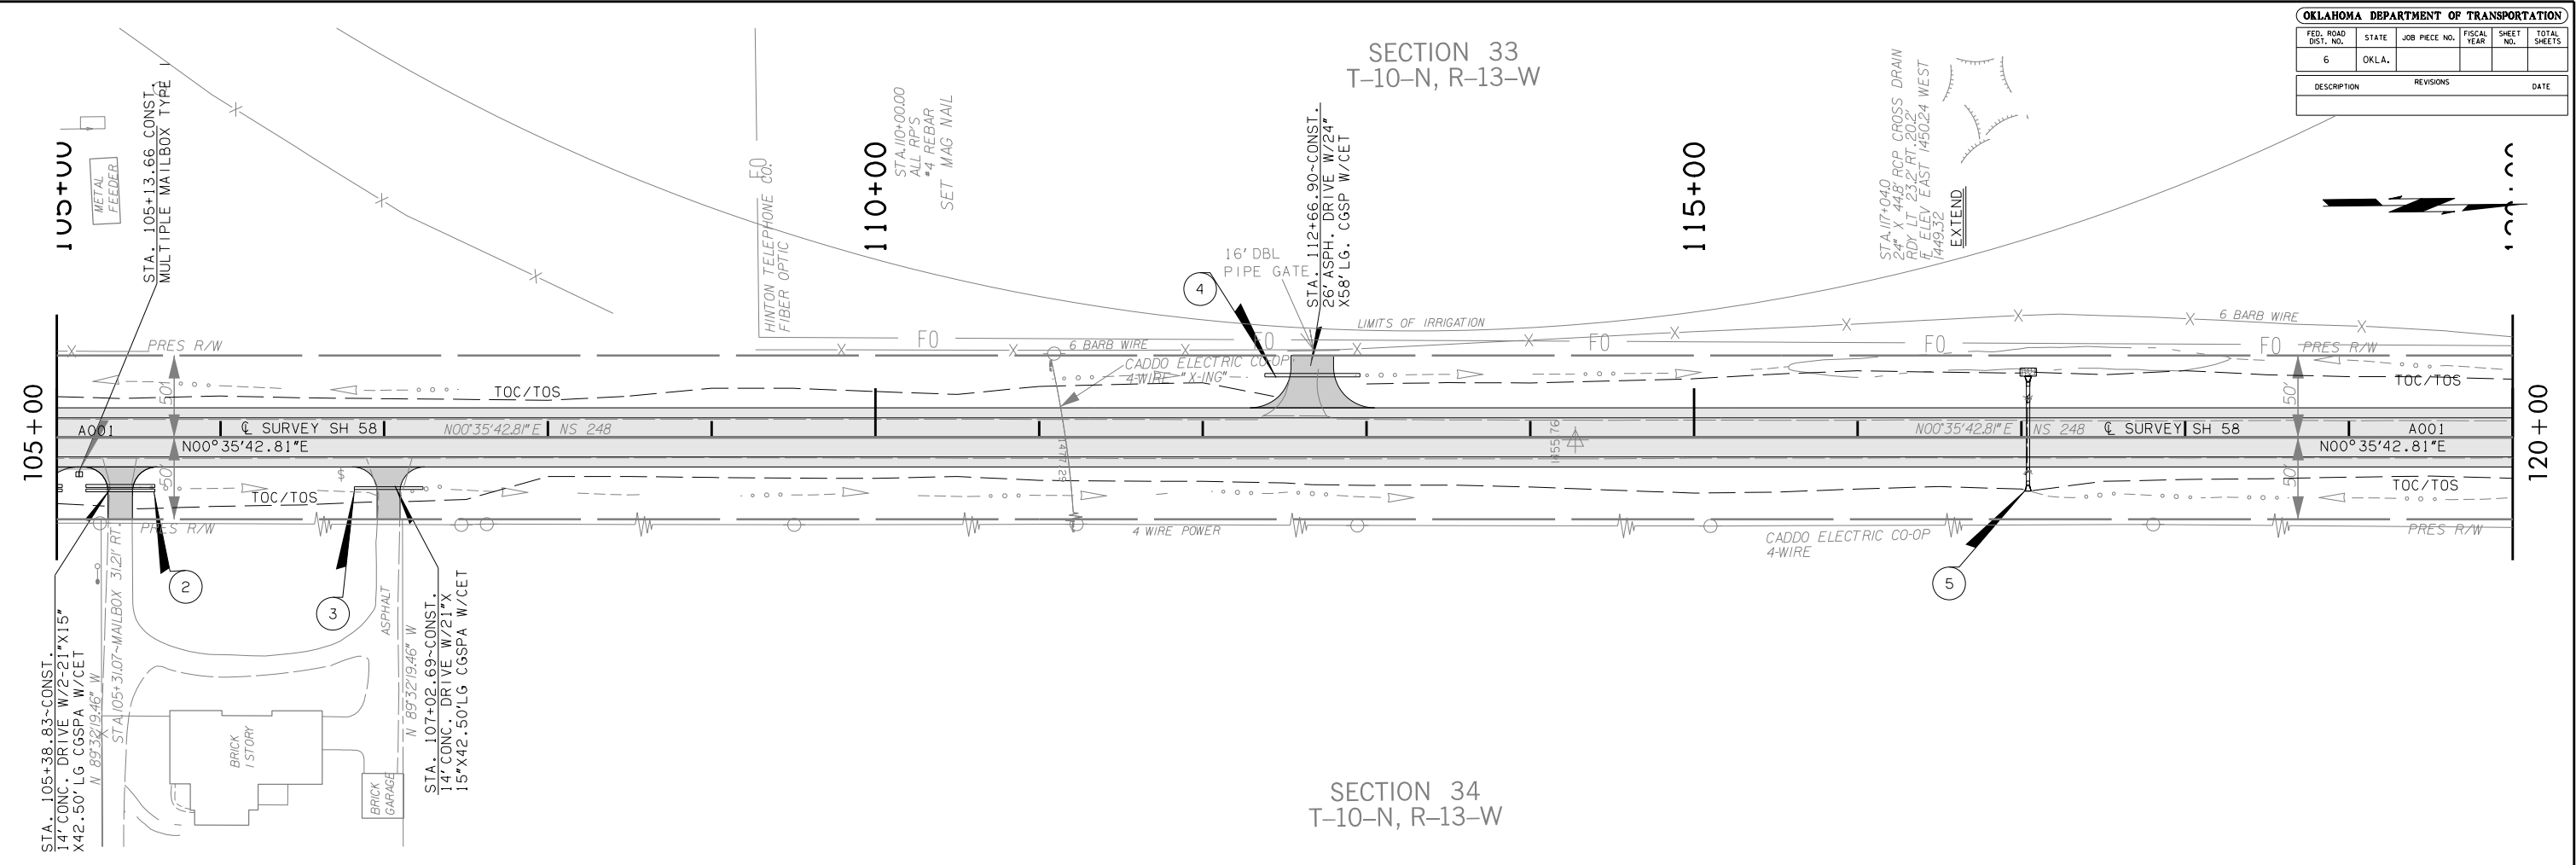

05-10-17

