



SECTION 28
T-10-N, R-13-W

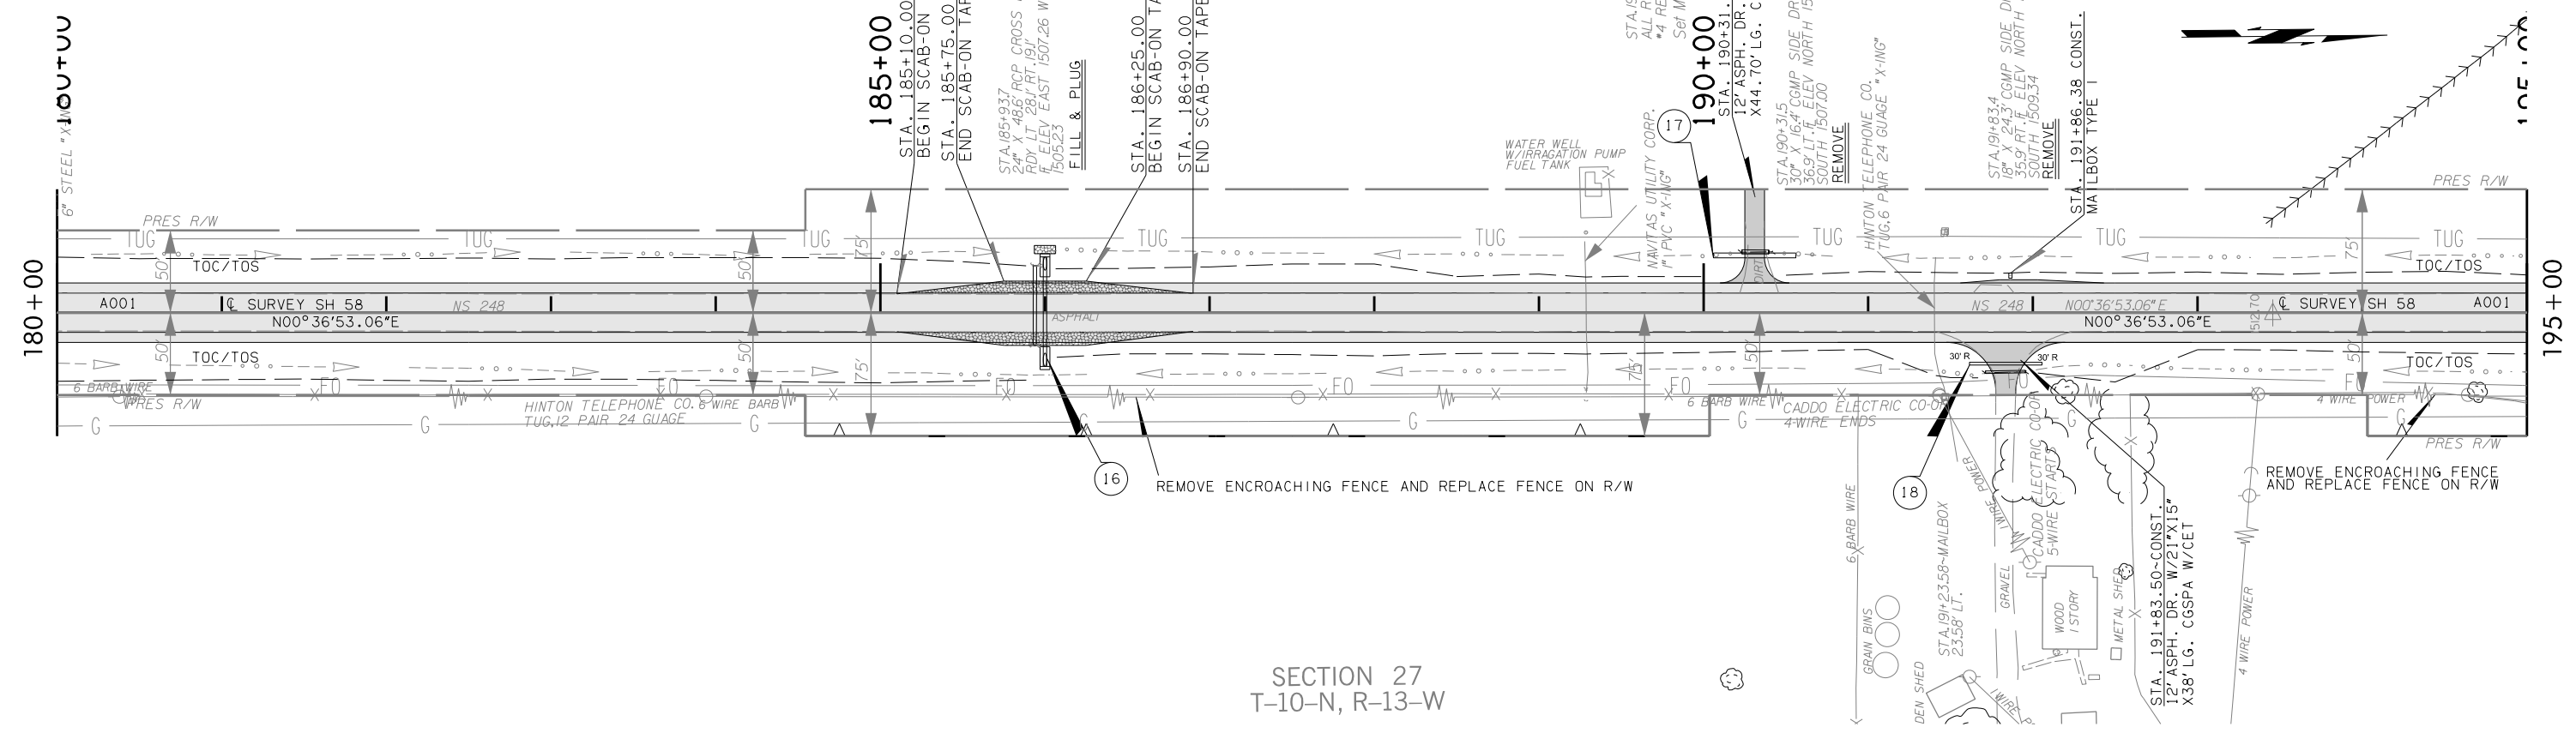

SECTION 27
T-10-N, R-13-W

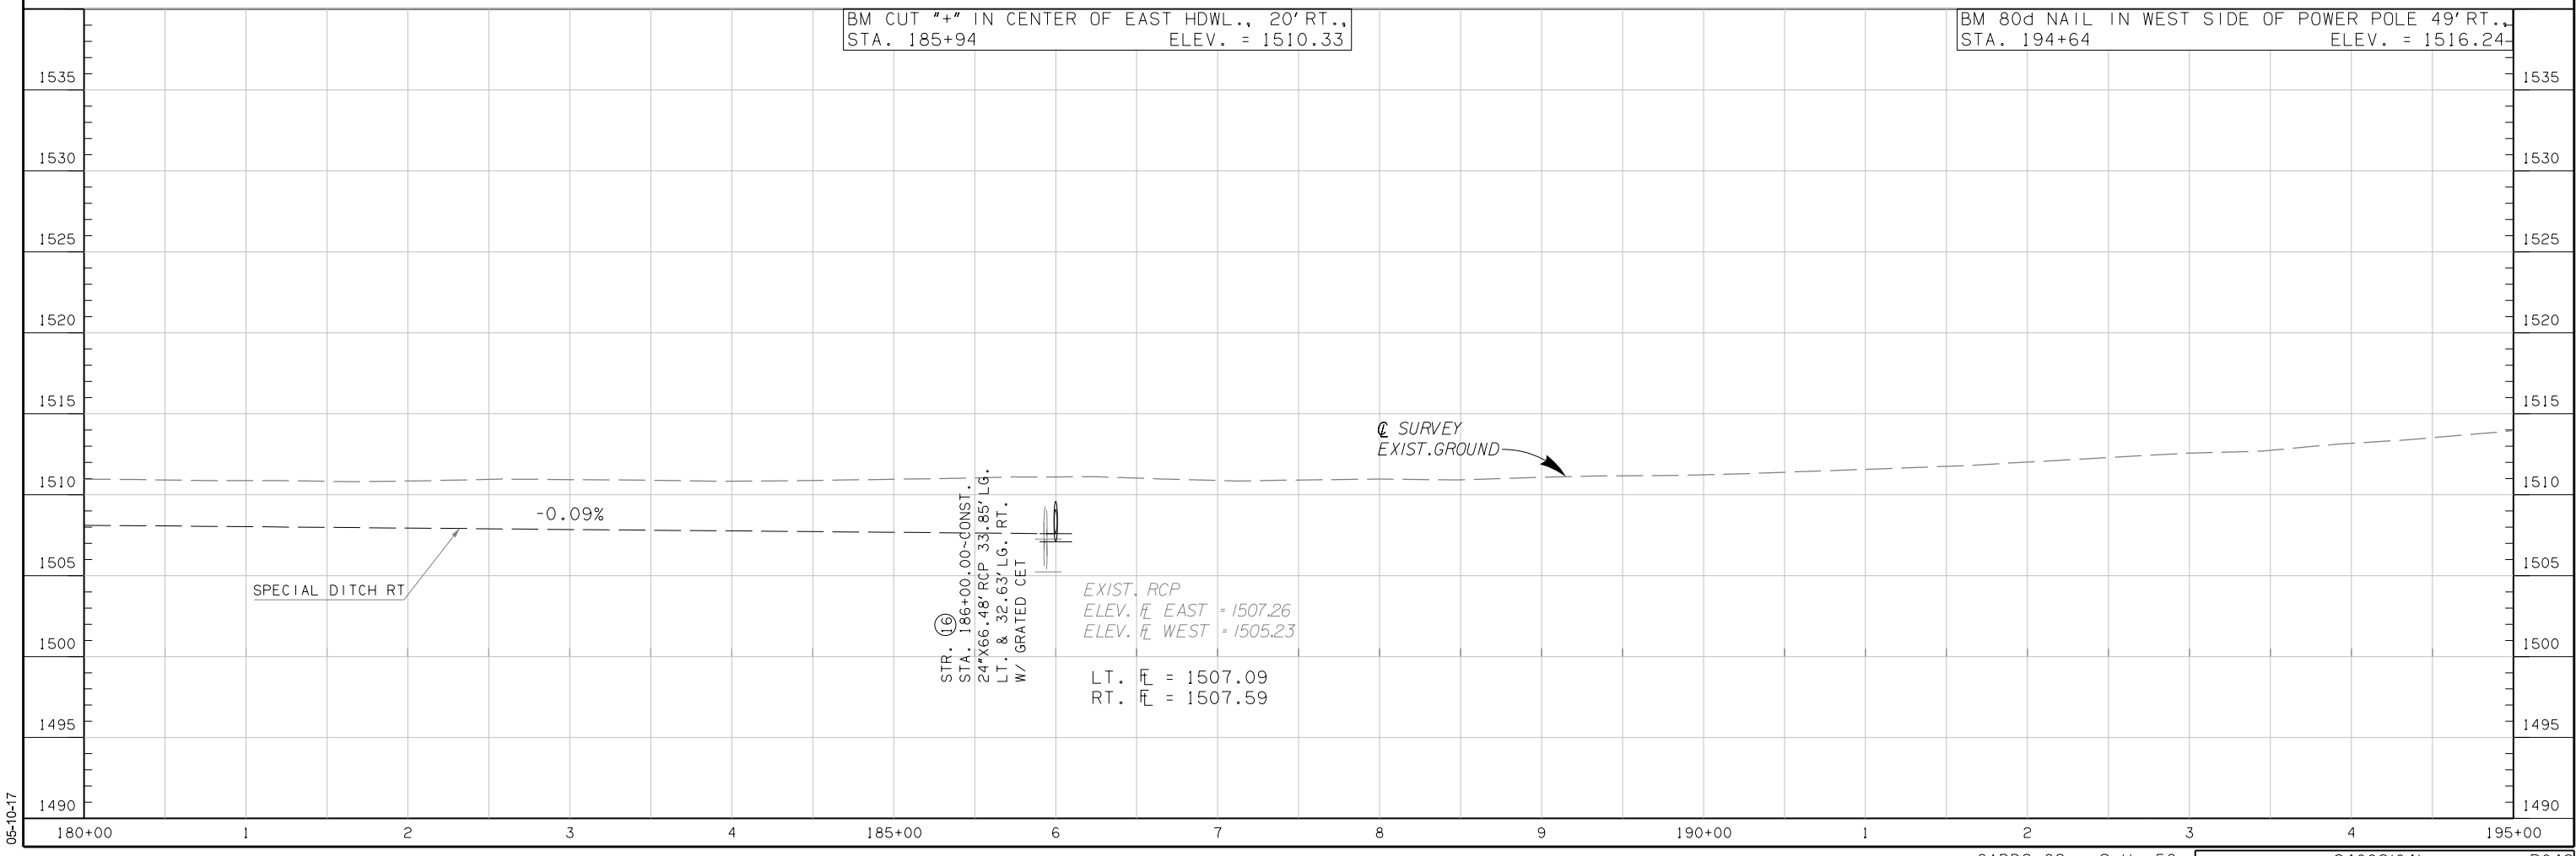

05-10-17