



SECTION 21
T-10-N, R-13-W

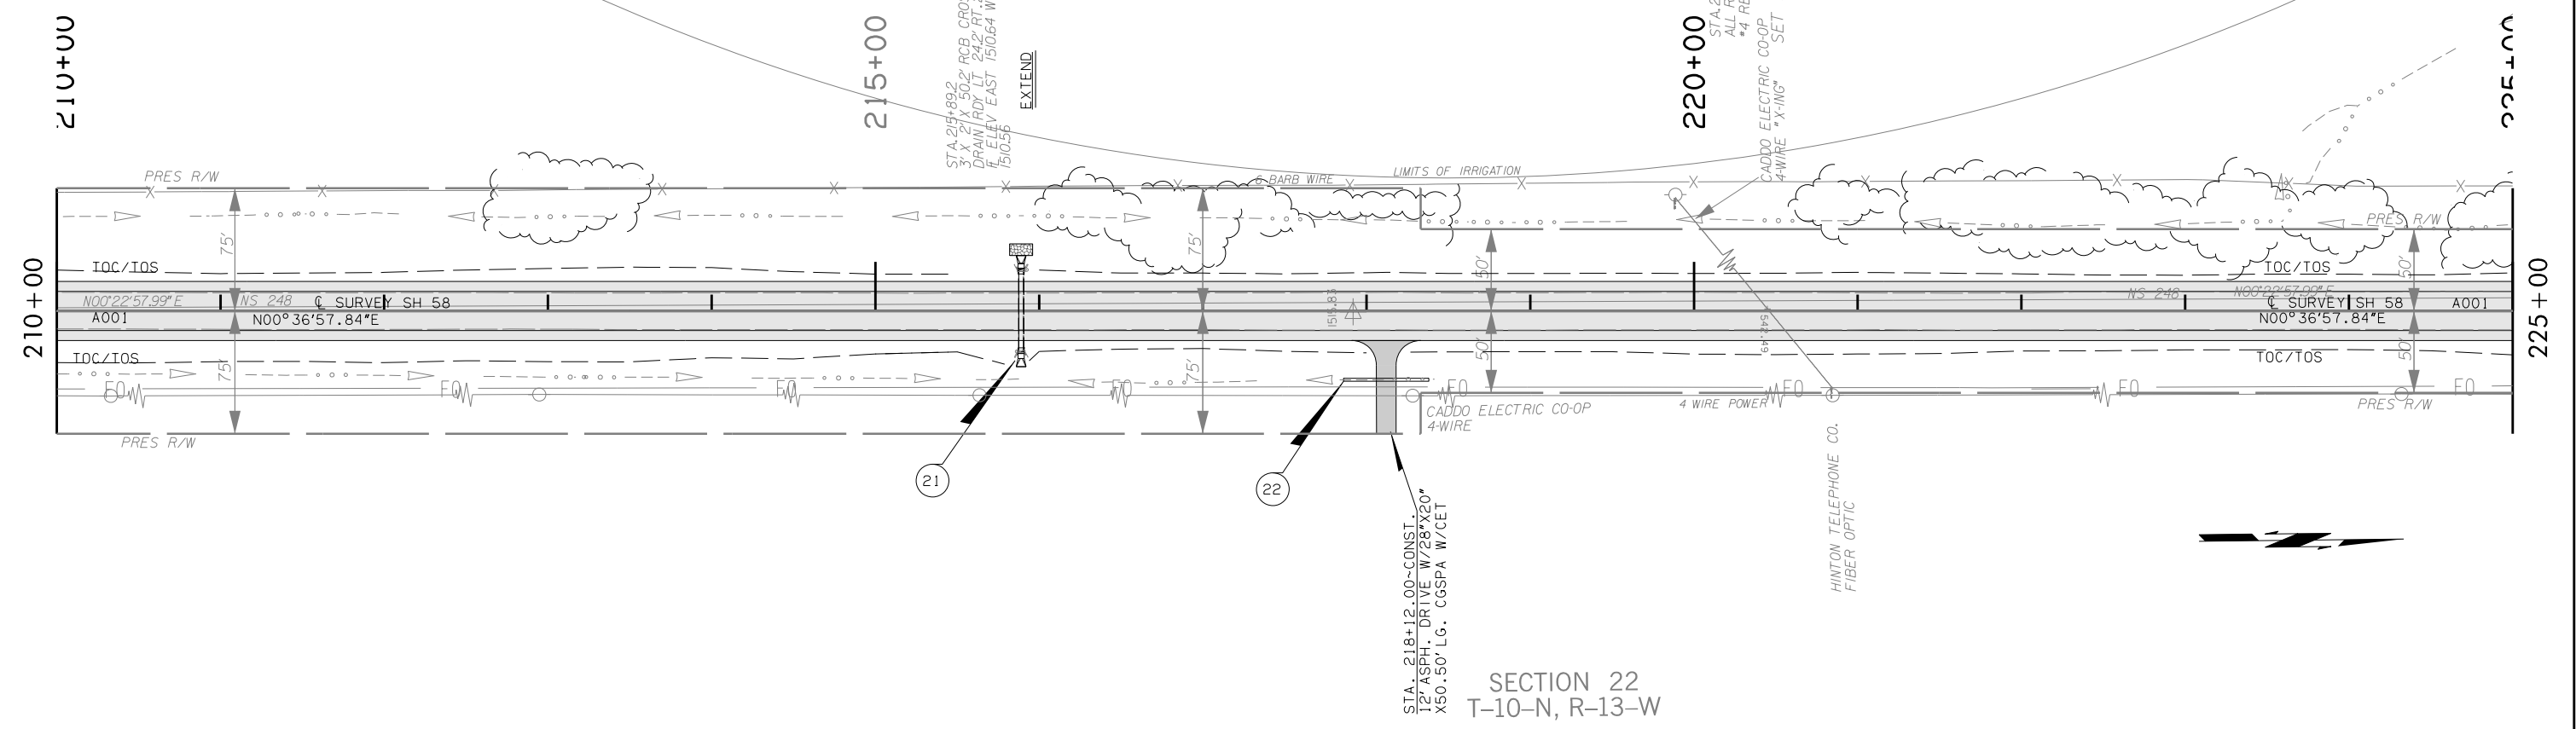

SECTION 22
T-10-N, R-13-W

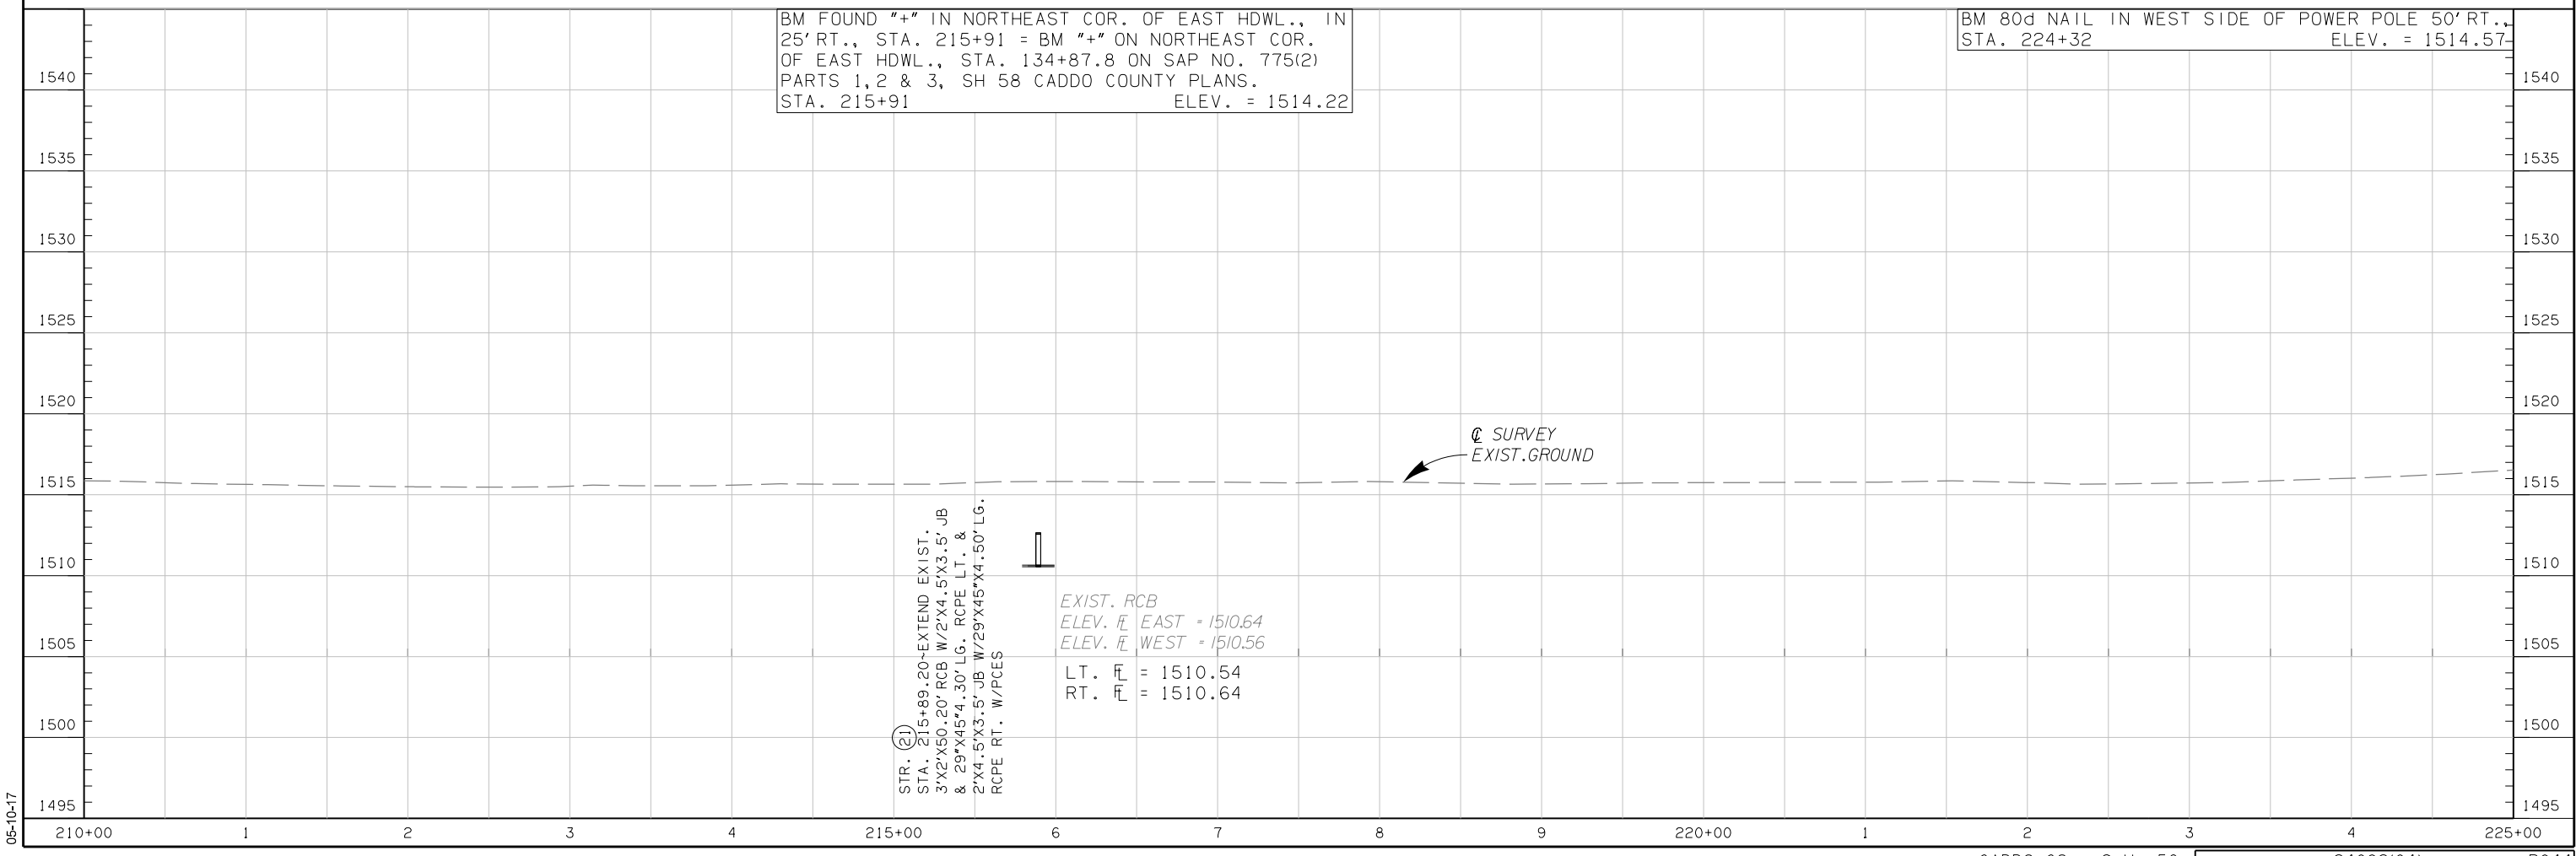

05-10-17