
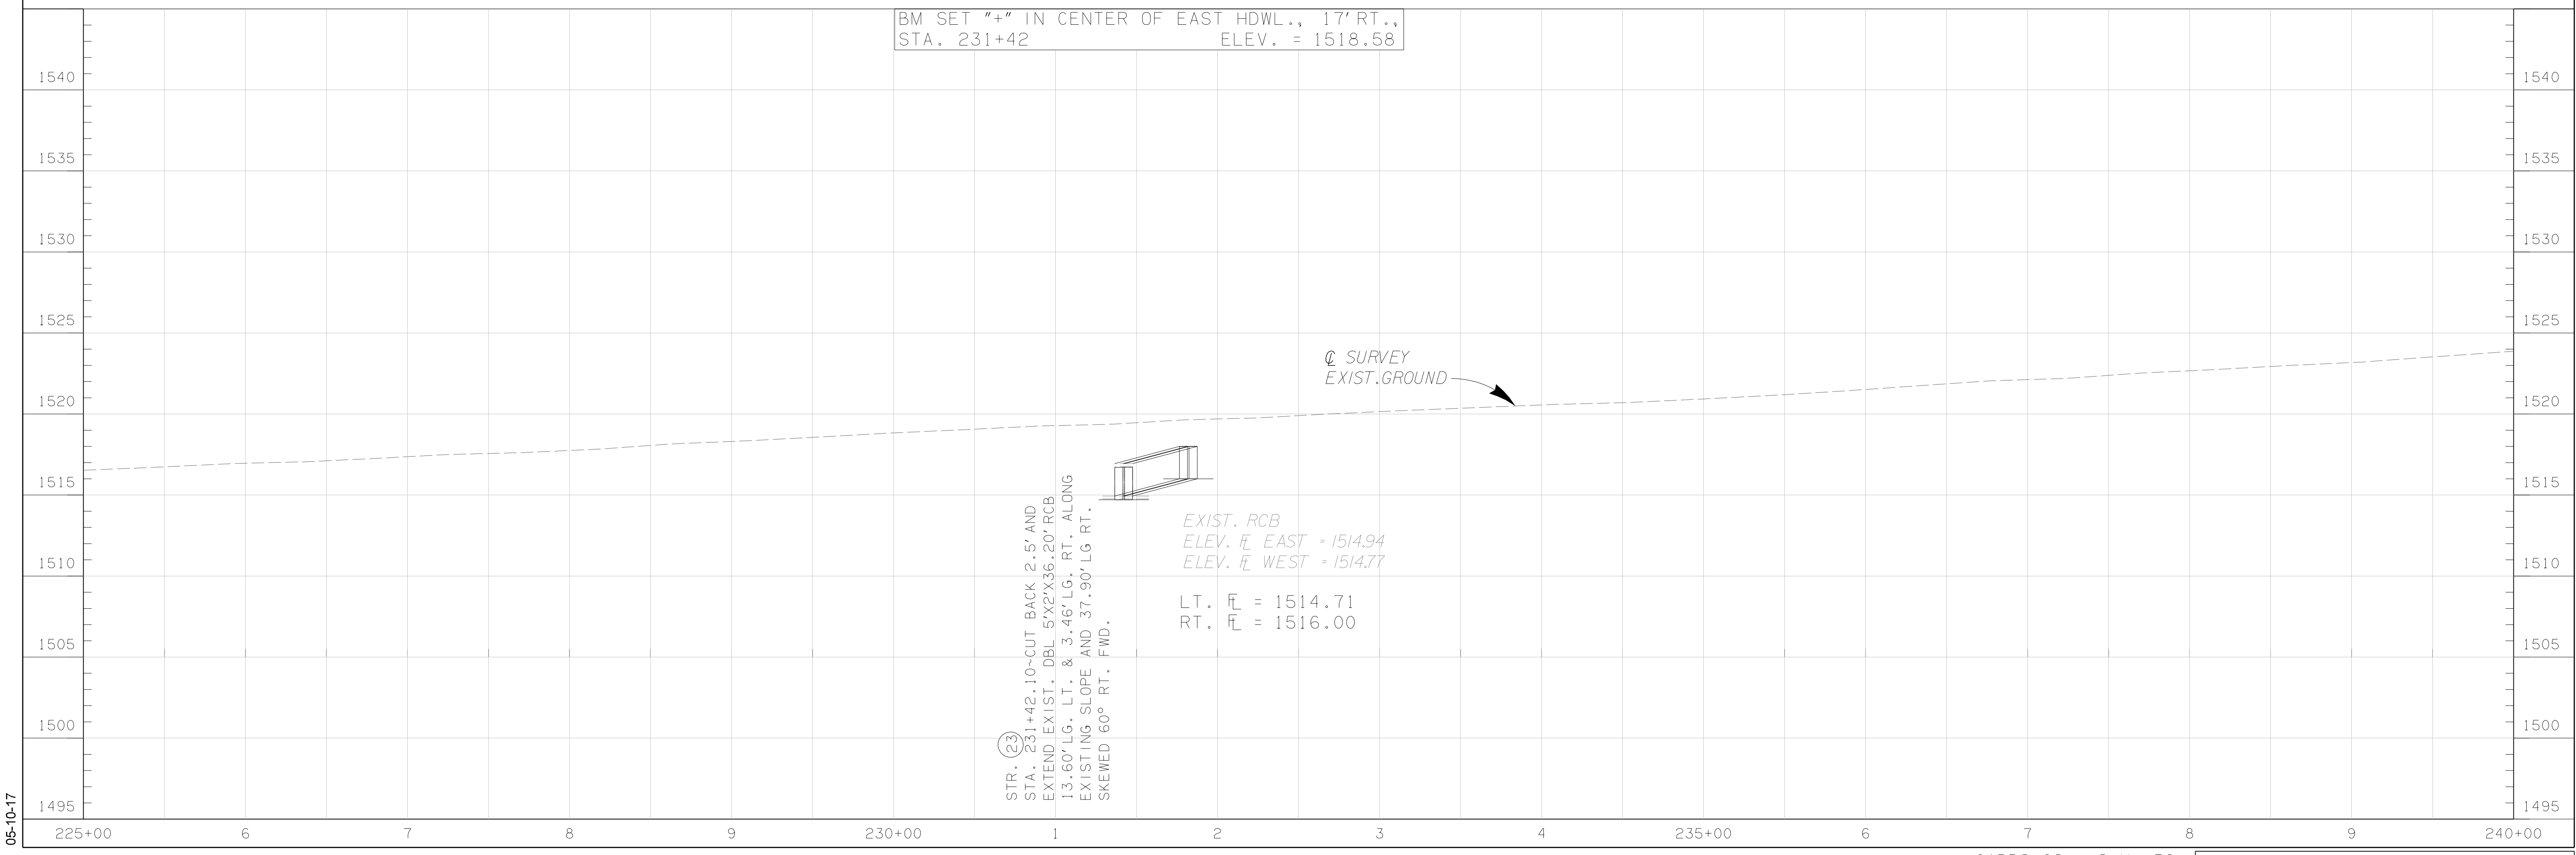


OKLAHOMA DEPARTMENT OF TRANSPORTATION					
FED. ROAD DIST. NO.	STATE	JOB PIECE NO.	FISCAL YEAR	SHEET NO.	TOTAL SHEETS
6	OKLA.				
DESCRIPTION	REVISIONS	DATE			

SECTION 21
T-10-N, R-13-W

SECTION 22
T-10-N, R-13-W

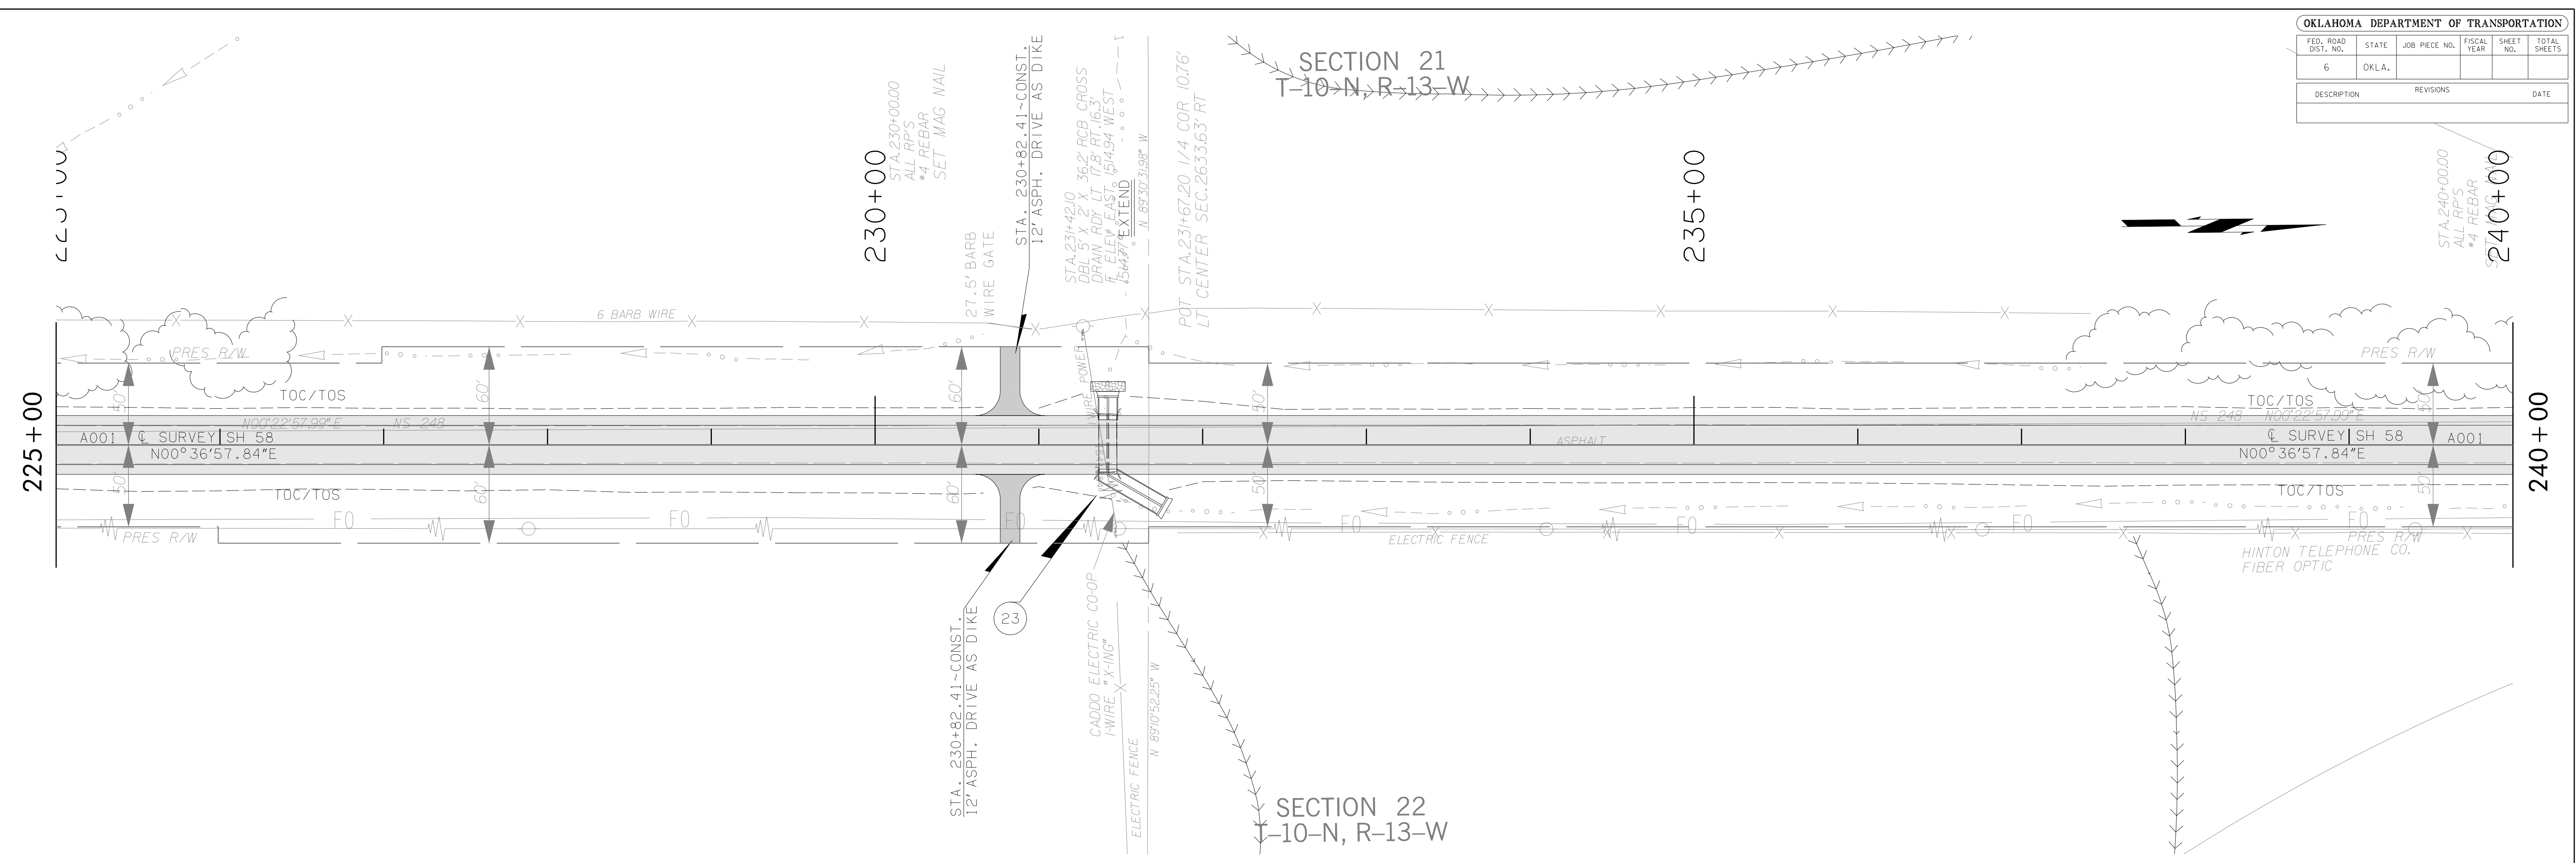

05-10-17