
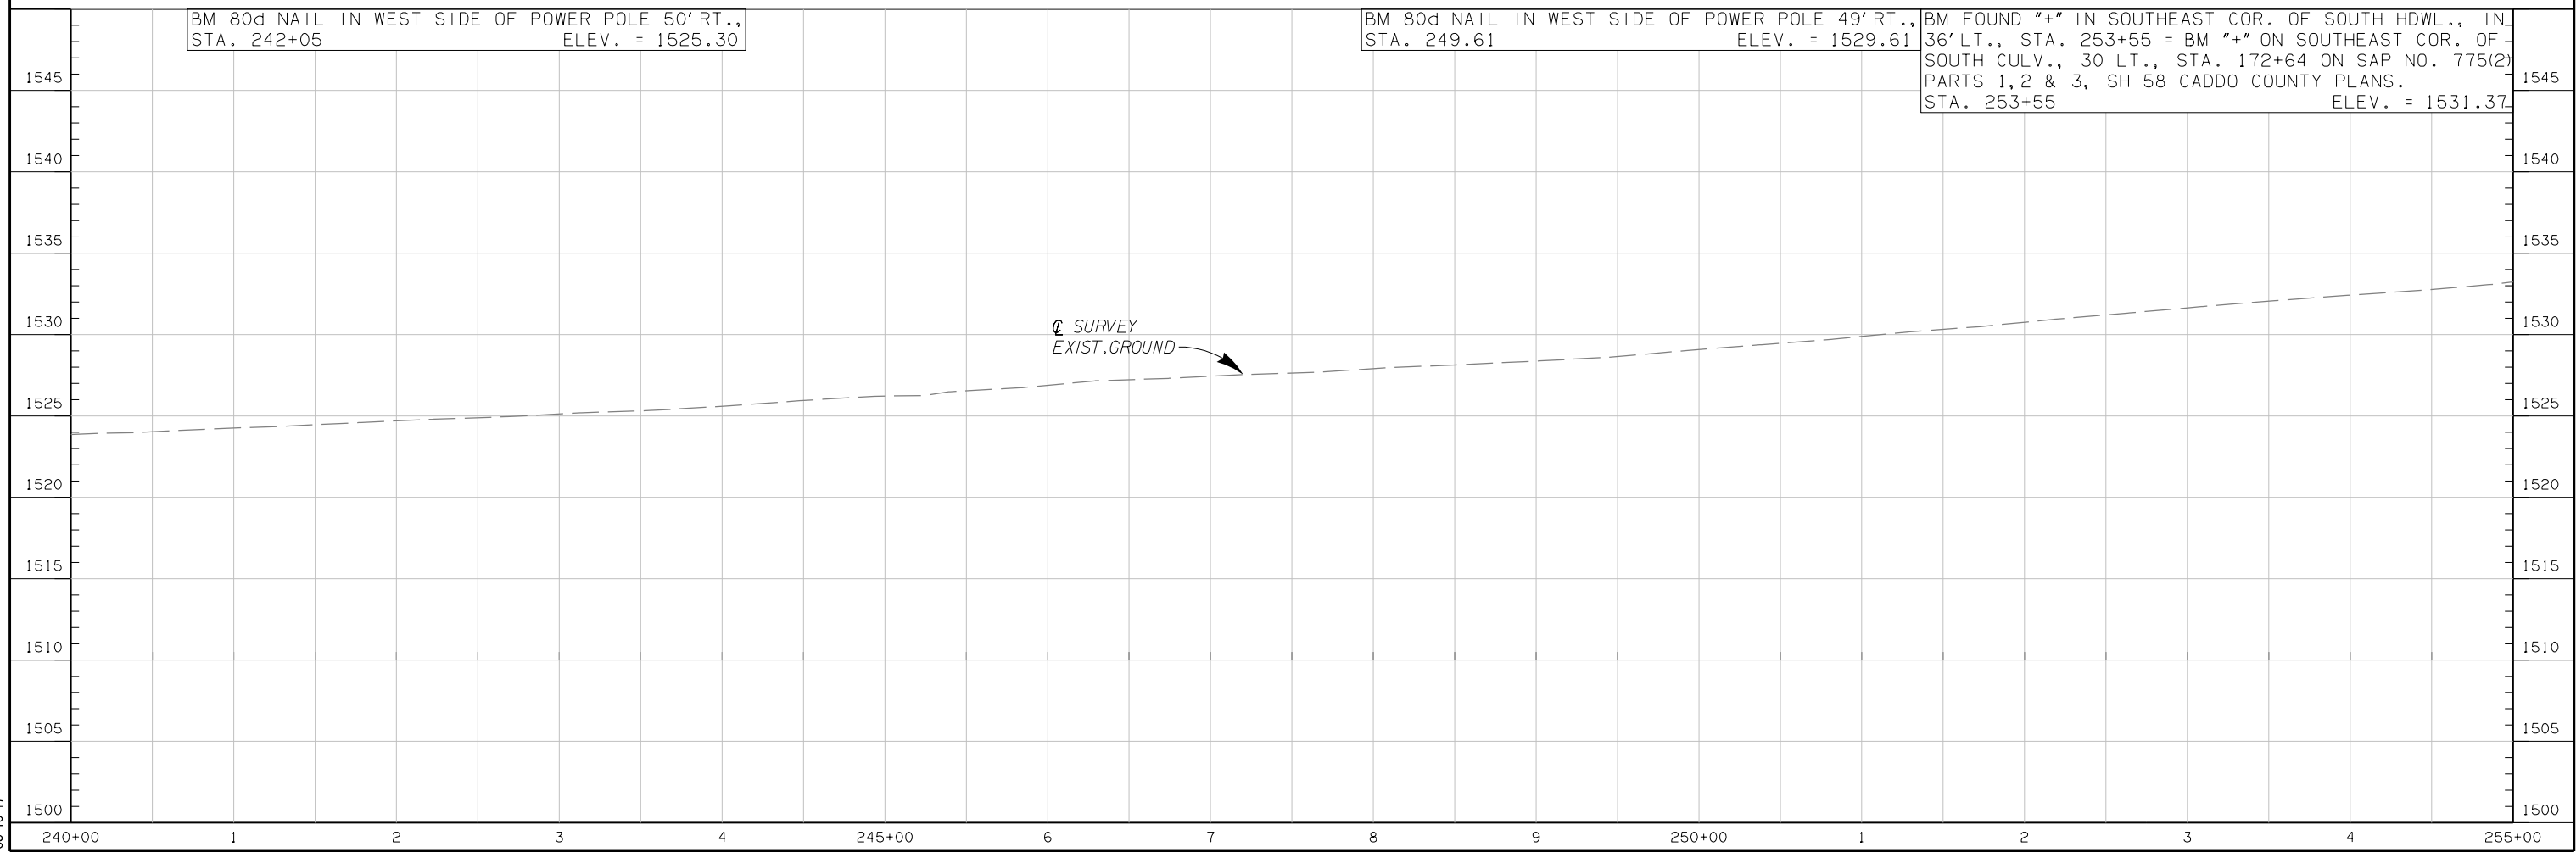


SECTION 21  
T-10-N, R-13-W

SECTION 22  
T-10-N, R-13-W

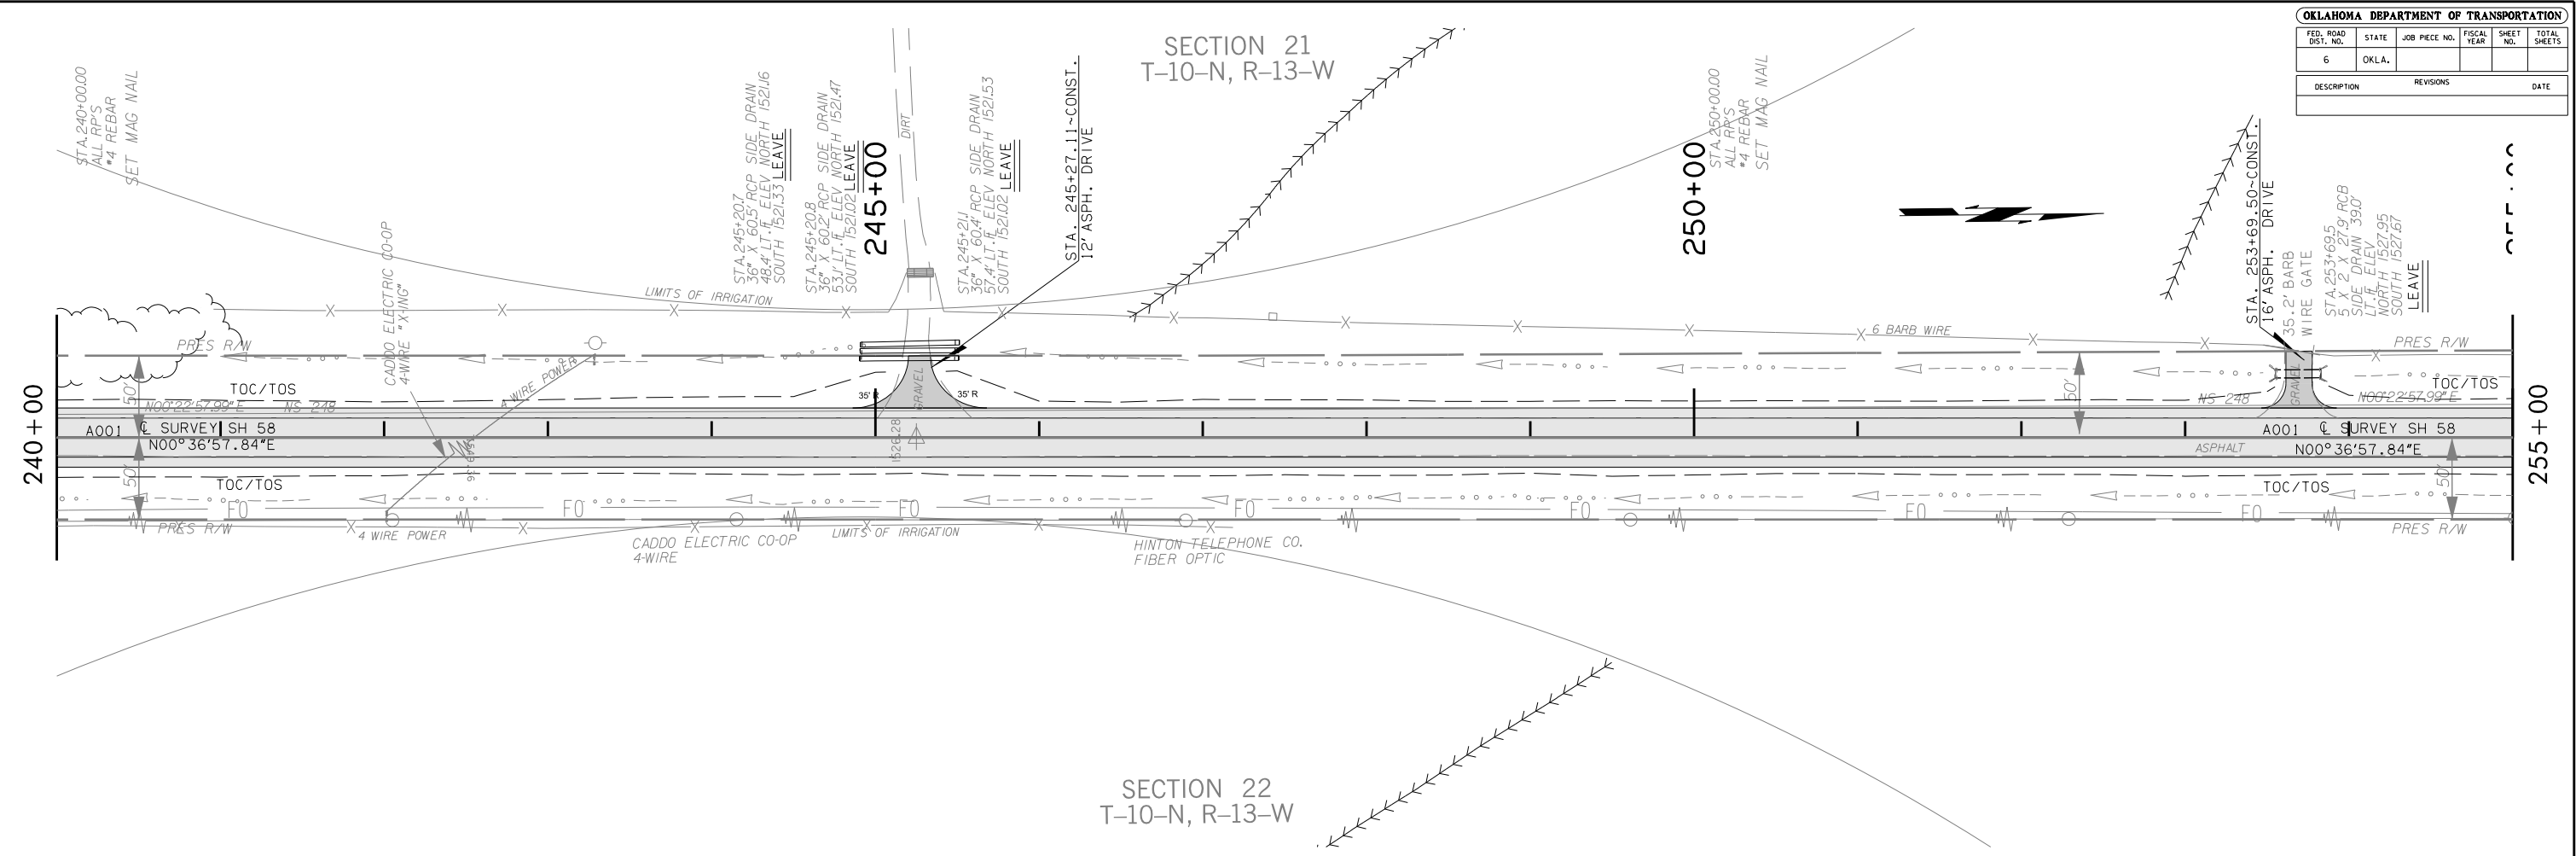

05-10-17