
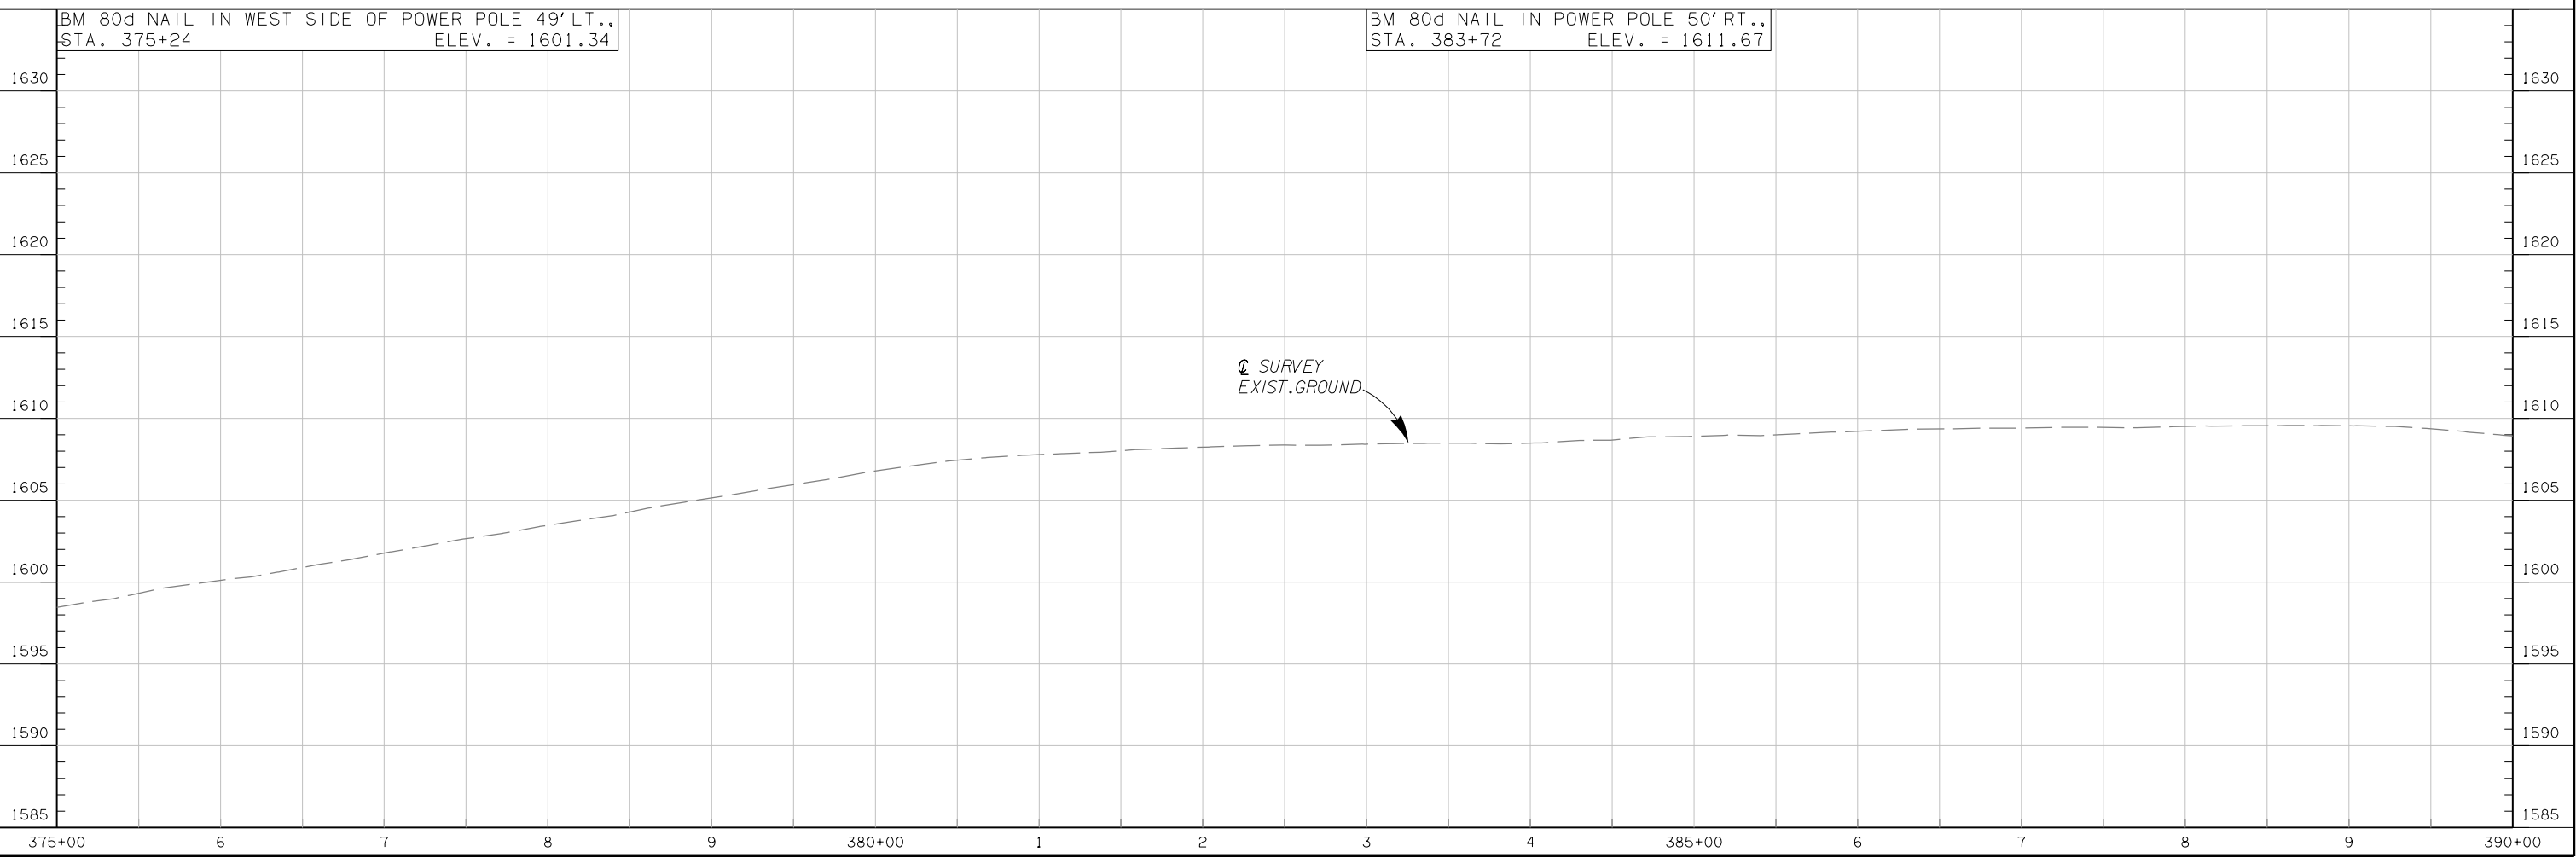


SECTION 4
T-10-N, R-13-W

SECTION 3
T-10-N, R-13-W

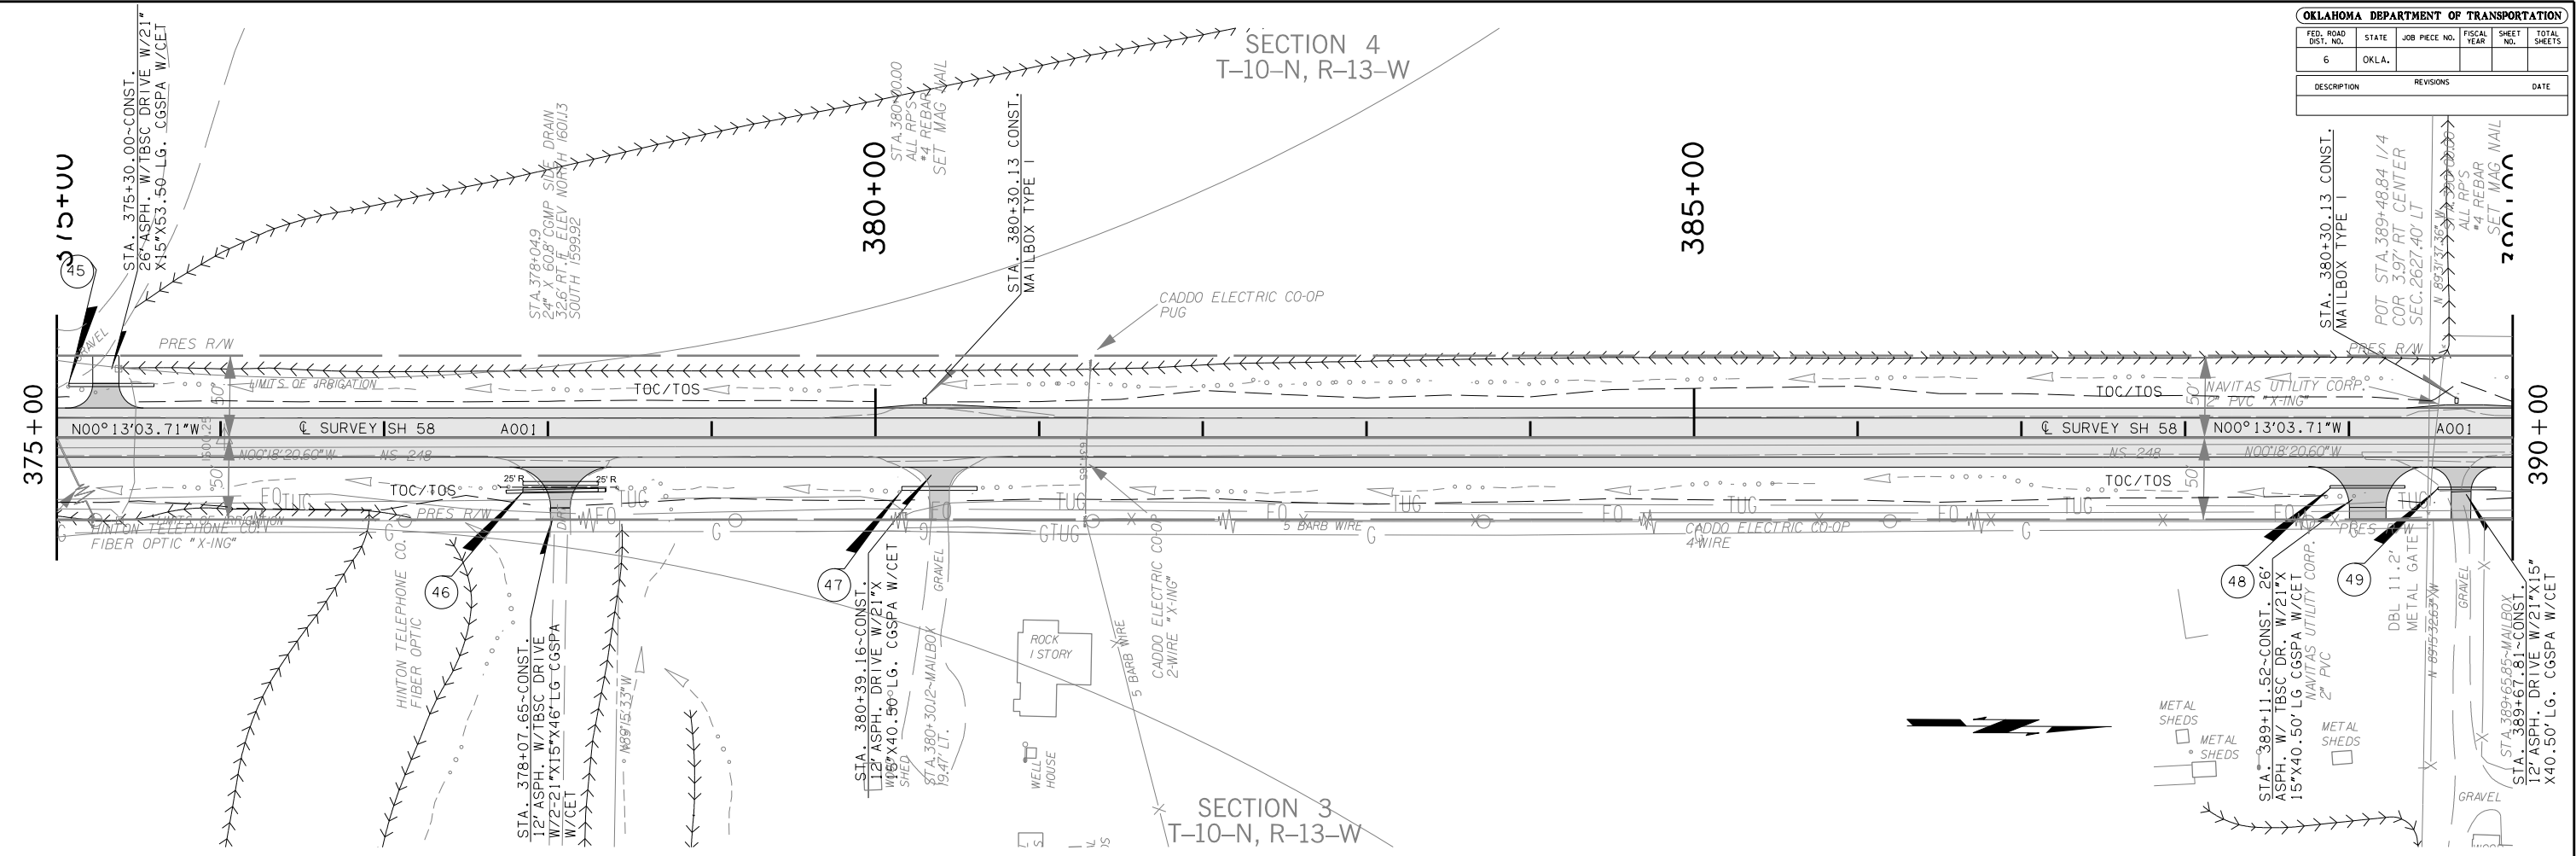

05-10-17