
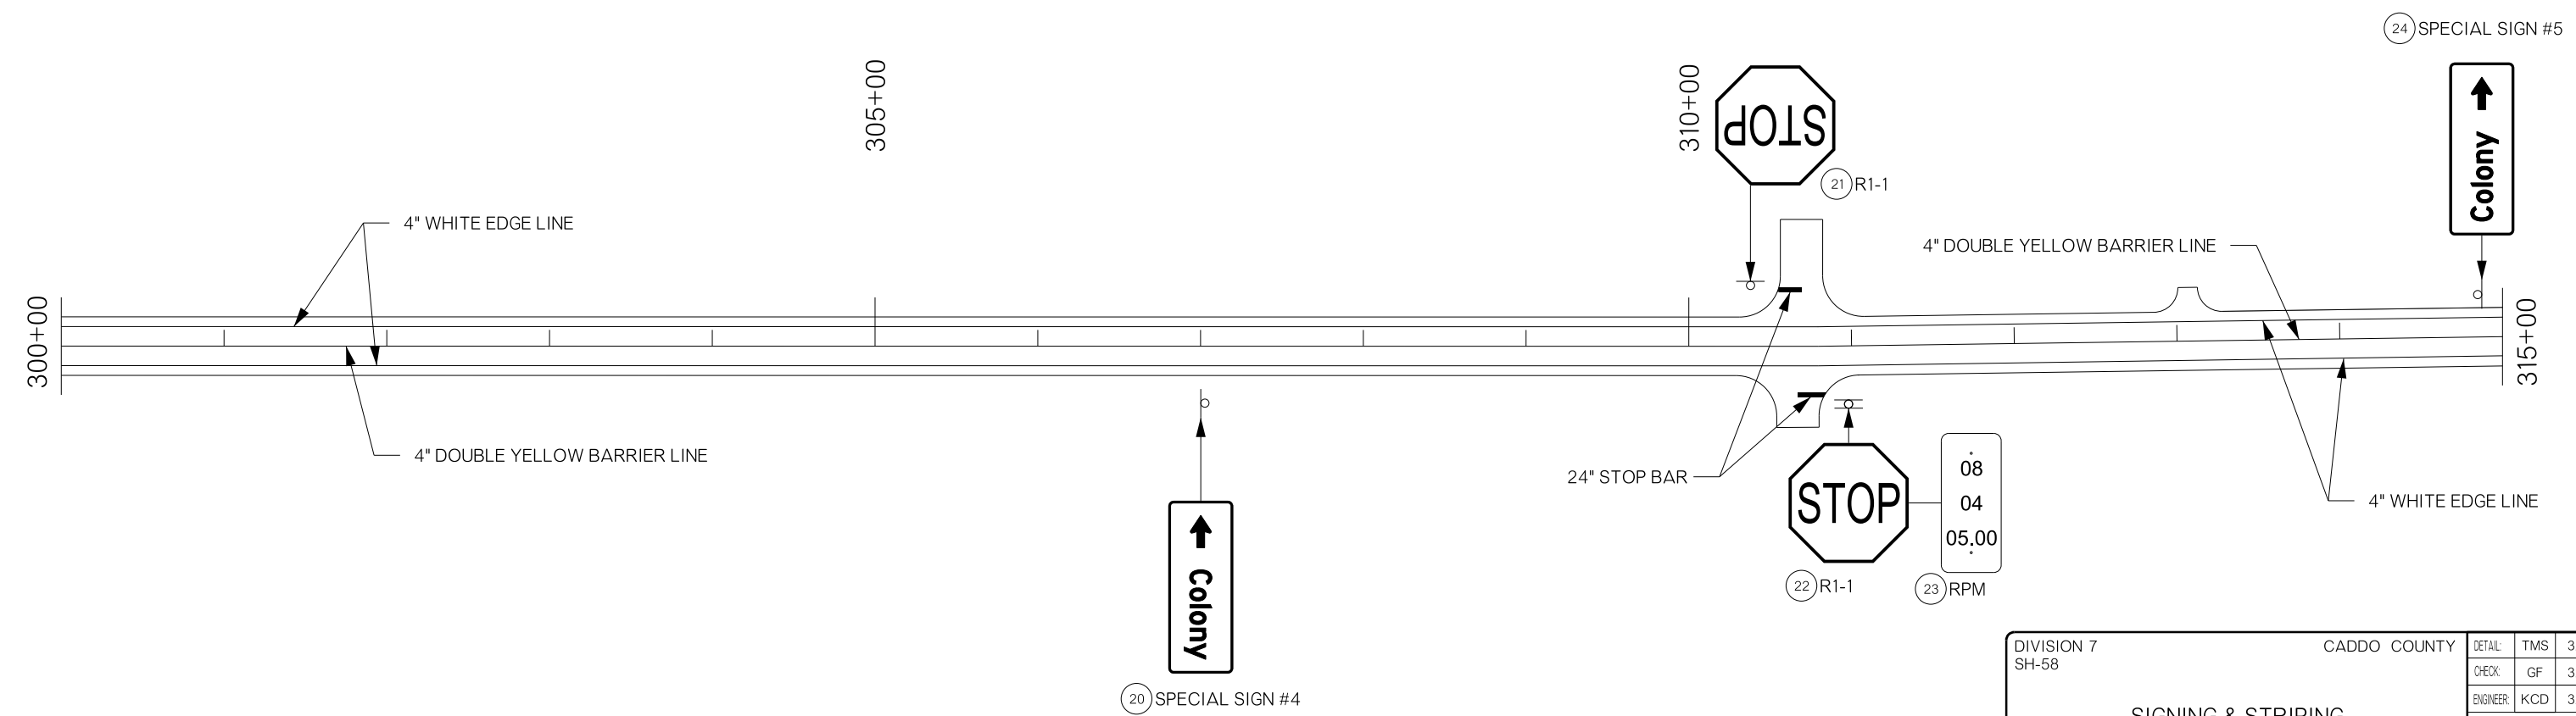


REVISIONS		
REV. NO.	DESCRIPTION	DATE

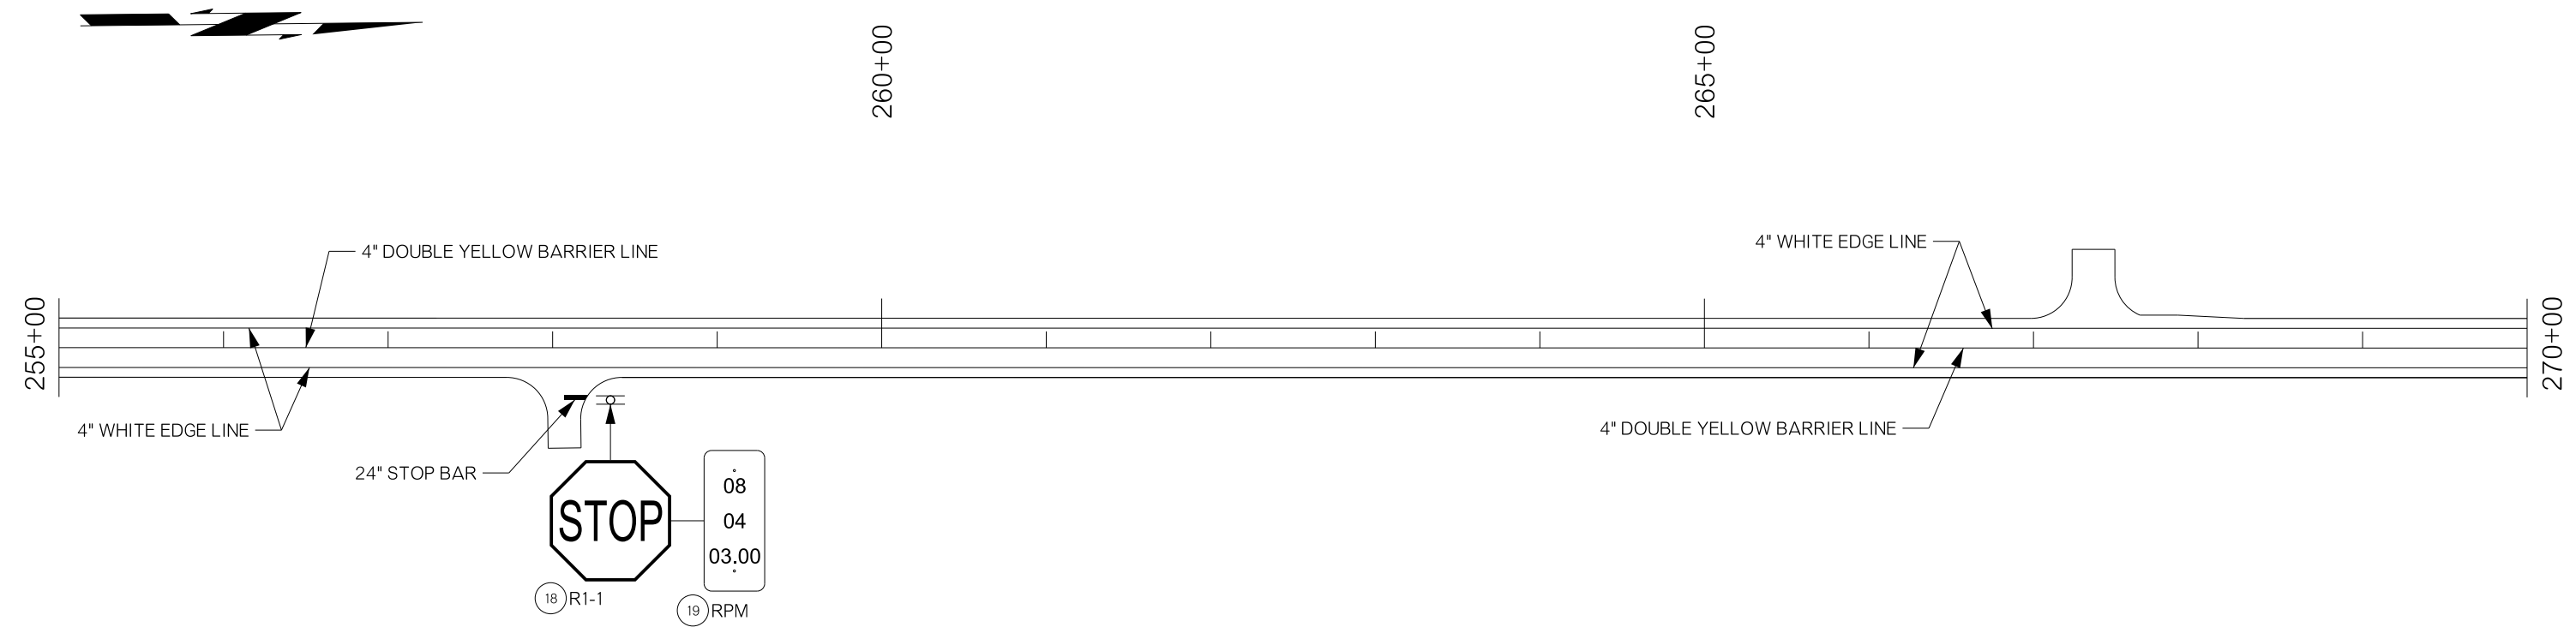

DIVISION 7 SH-58	CADDO COUNTY	DETAIL:	TMS	3/17
SIGNING & STRIPING		CHECK:	GF	3/17
		ENGINEER:	KCD	3/17
		GROUP:	ABRAHAM	
		EM:	MAAROUF	

NOT TO SCALE