




FED. ROAD DIST. NO.	STATE	JOB PIECE NO.	FISCAL YEAR	SHEET NO.	TOTAL SHEETS
6	OKLA.				
DESCRIPTION		REVISIONS	DATE		

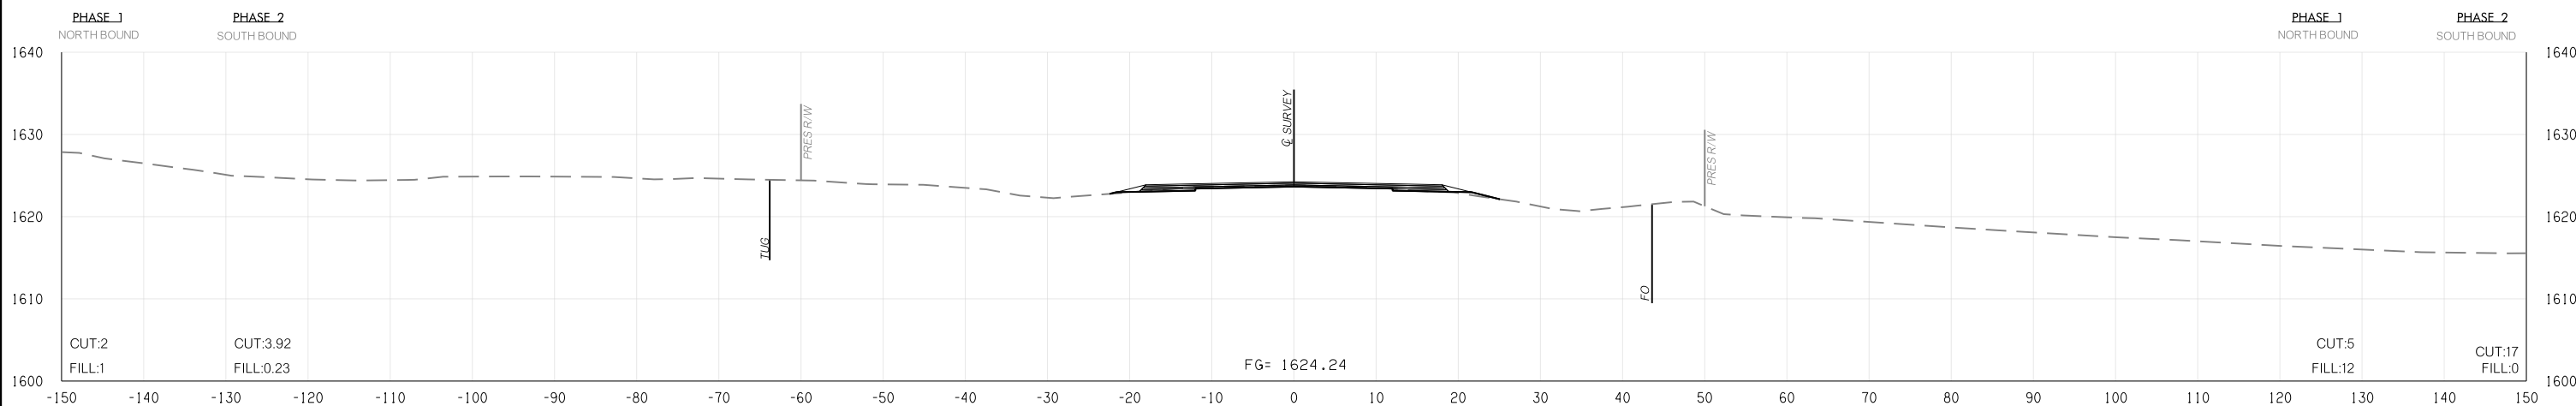

350 + 00.00

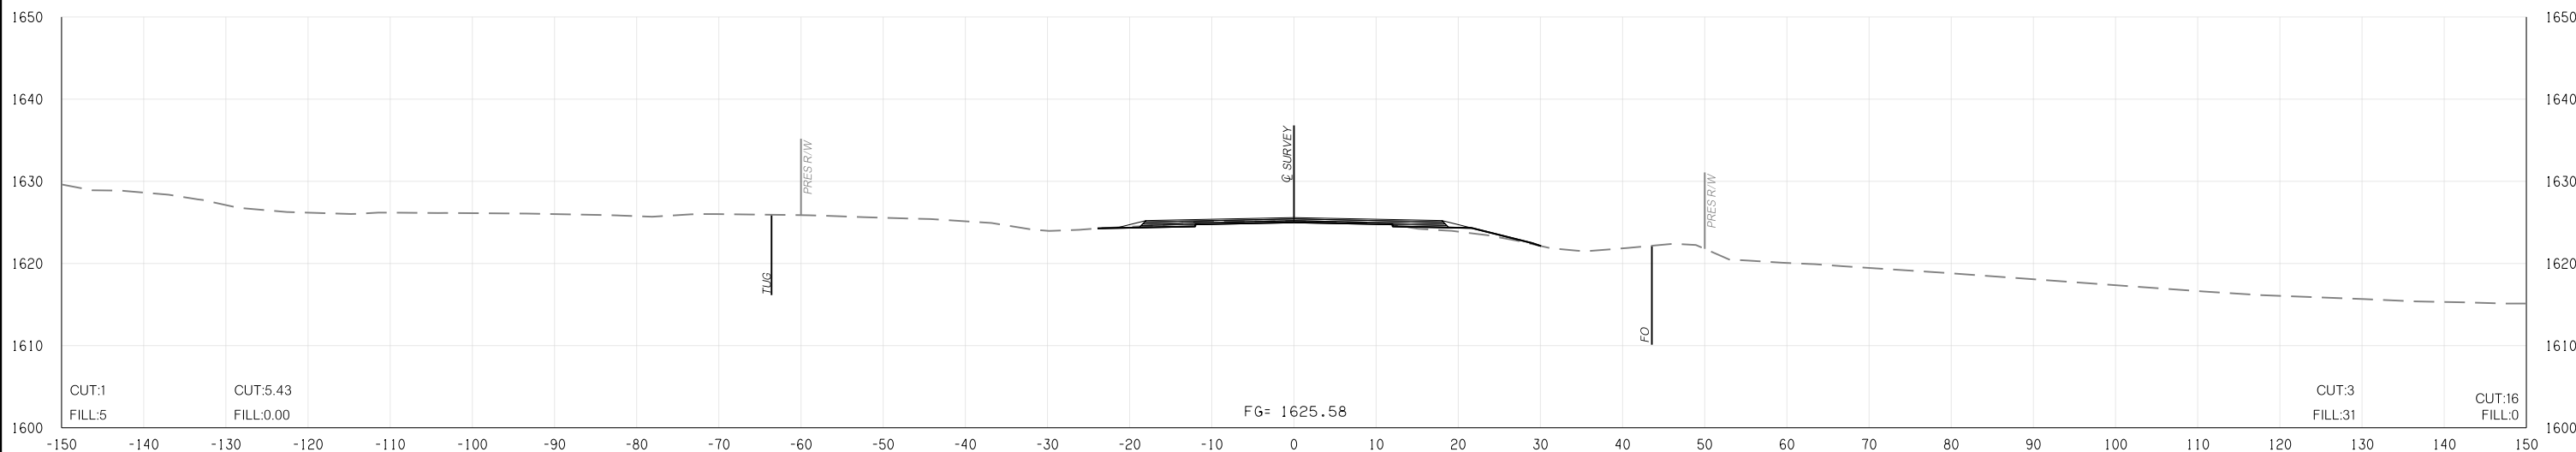

349 + 00.00

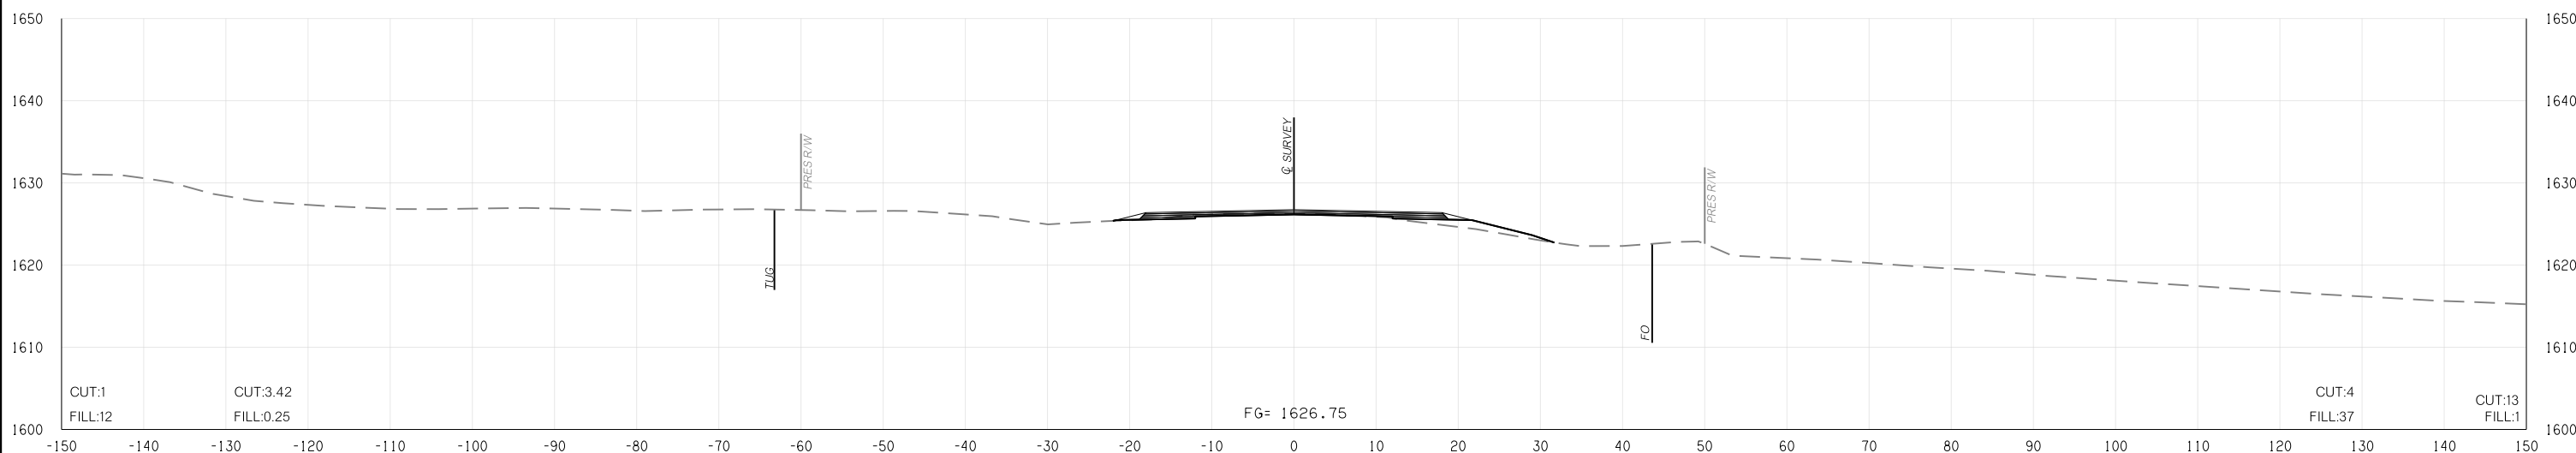

348 + 00.00

STATE JOB NO.	24092(04)
CADD COUNTY	SHEET NO. X109

I:\App-mdl\01-345\ics4p\9533\36597\_27\24092 (04) -XSection.dgn 05-11-17