




FED. ROAD DIST. NO.	STATE	JOB PIECE NO.	FISCAL YEAR	SHEET NO.	TOTAL SHEETS
6	OKLA.				
DESCRIPTION		REVISIONS	DATE		

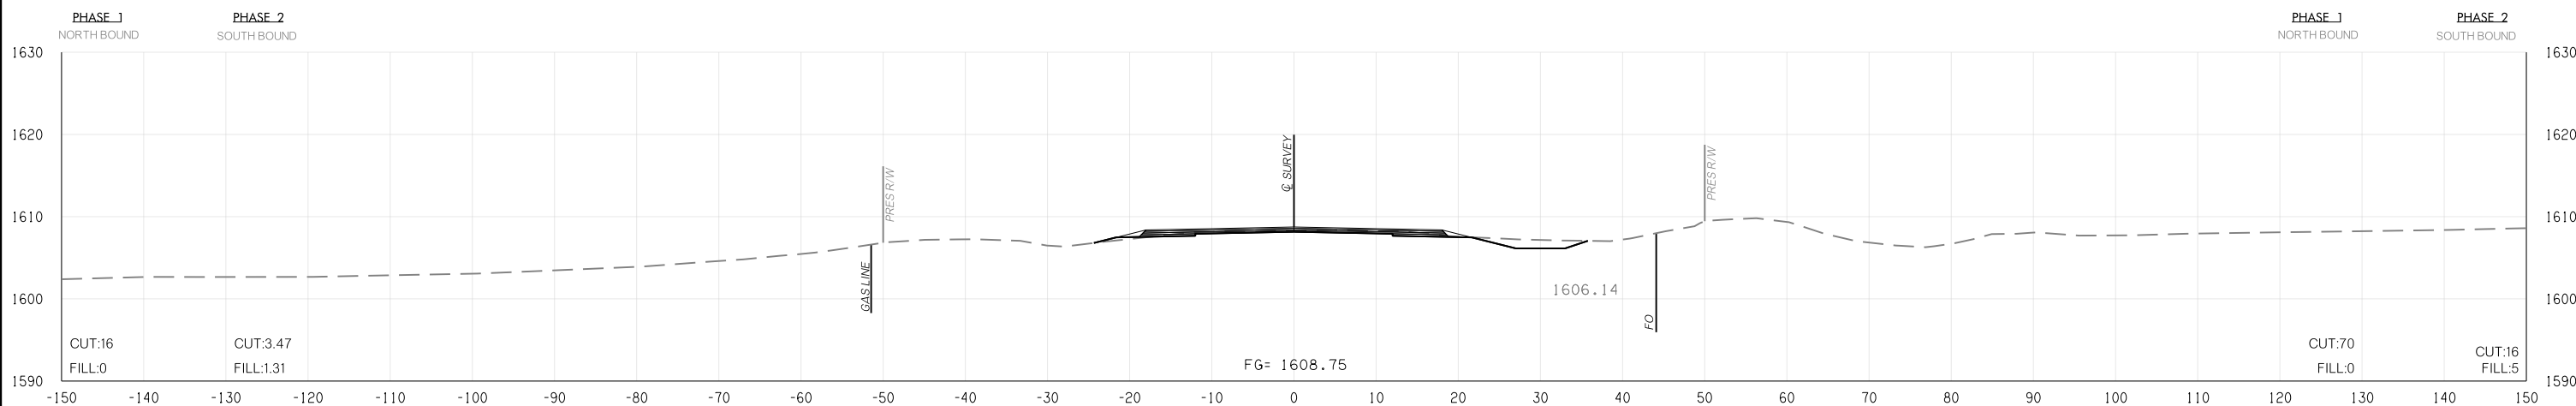

404 + 00.00

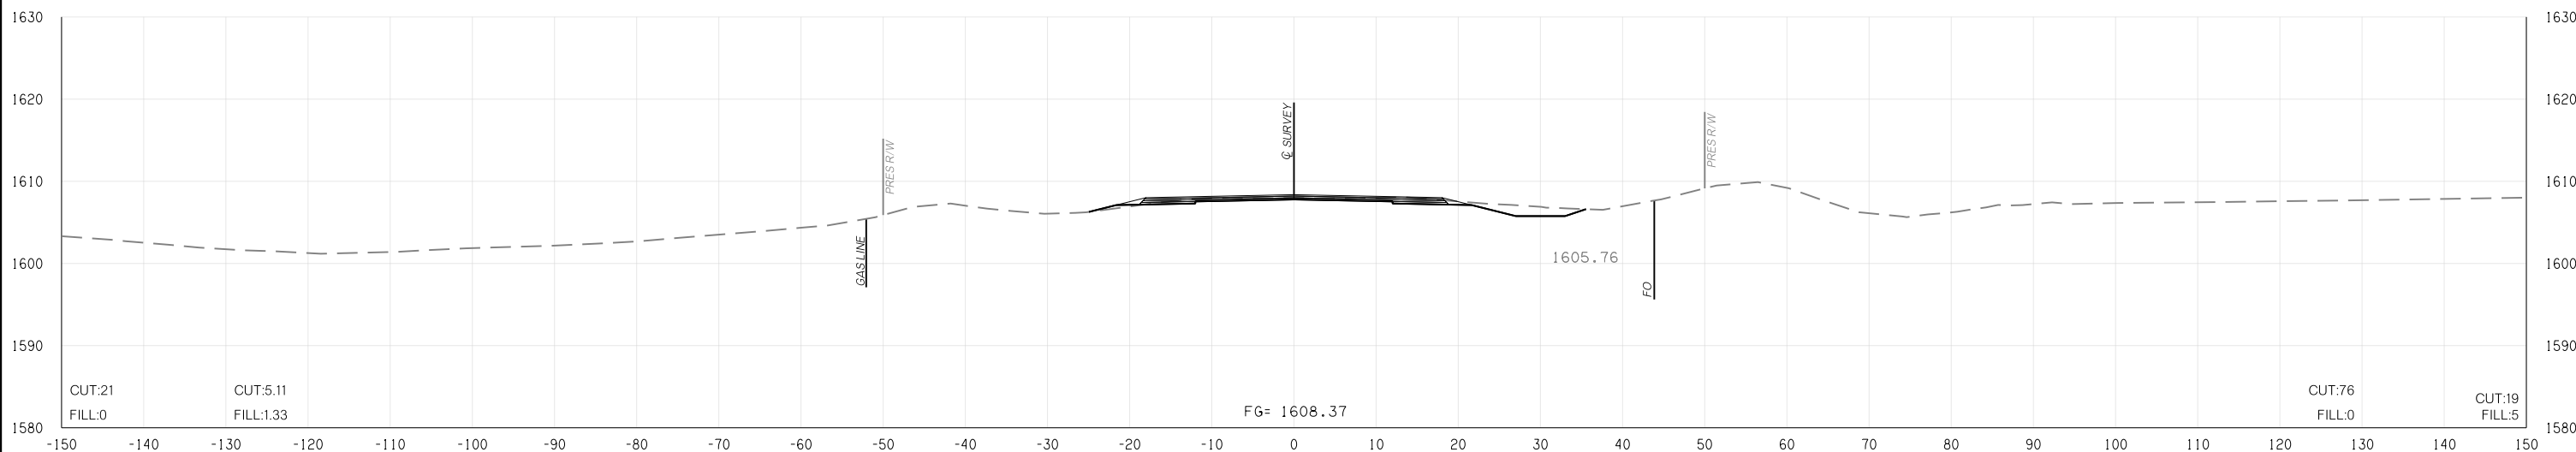

403 + 00.00

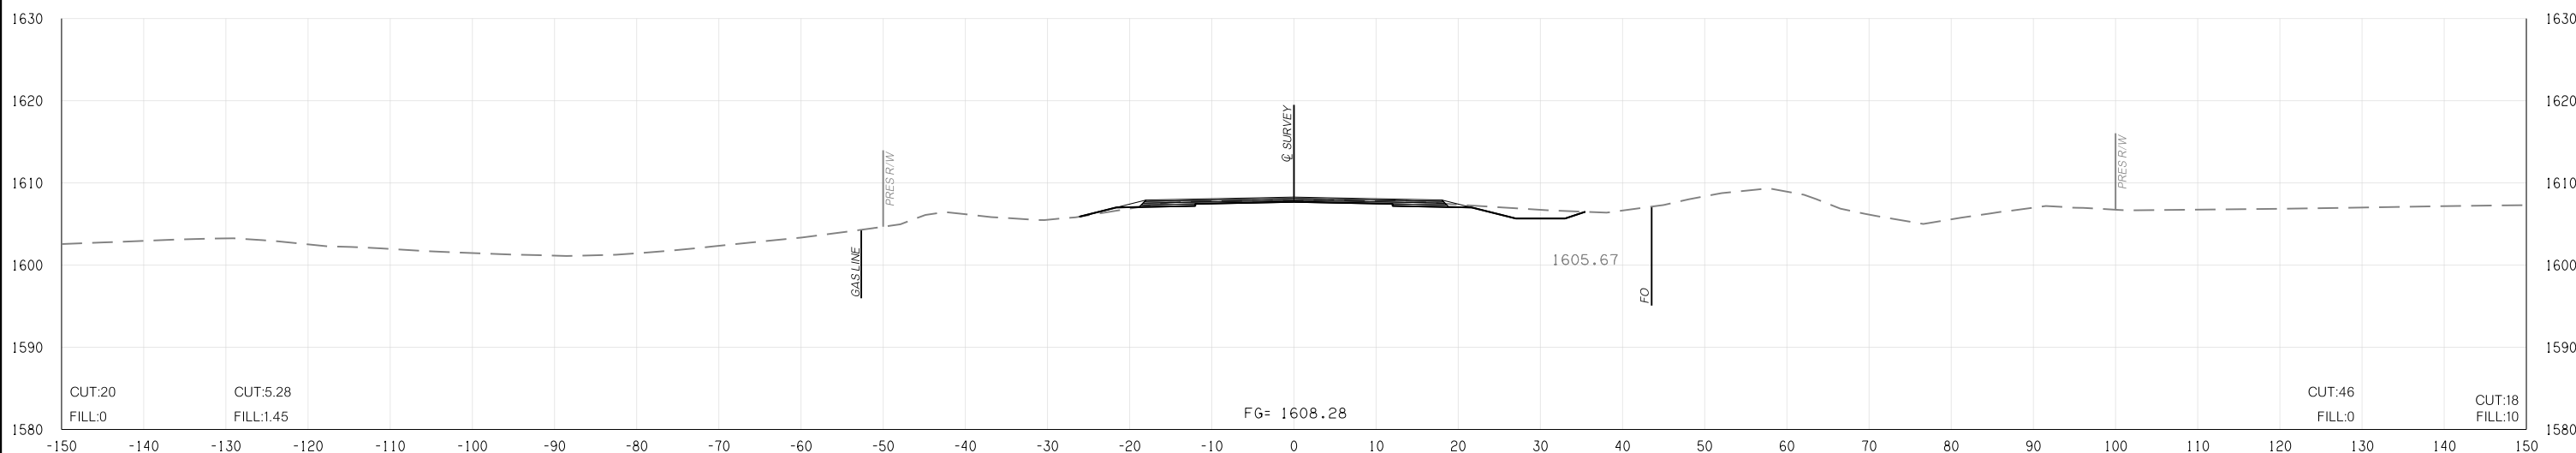

402 + 00.00

STATE JOB NO.	24092(04)
CADD COUNTY	SHEET NO. X135

I:\App\md\01-345\ics4pdf\9533\36597_27\24092 (04) -XSection.dgn 05-11-17