




FED. ROAD DIST. NO.	STATE	JOB PIECE NO.	FISCAL YEAR	SHEET NO.	TOTAL SHEETS
6	OKLA.				
DESCRIPTION		REVISIONS	DATE		

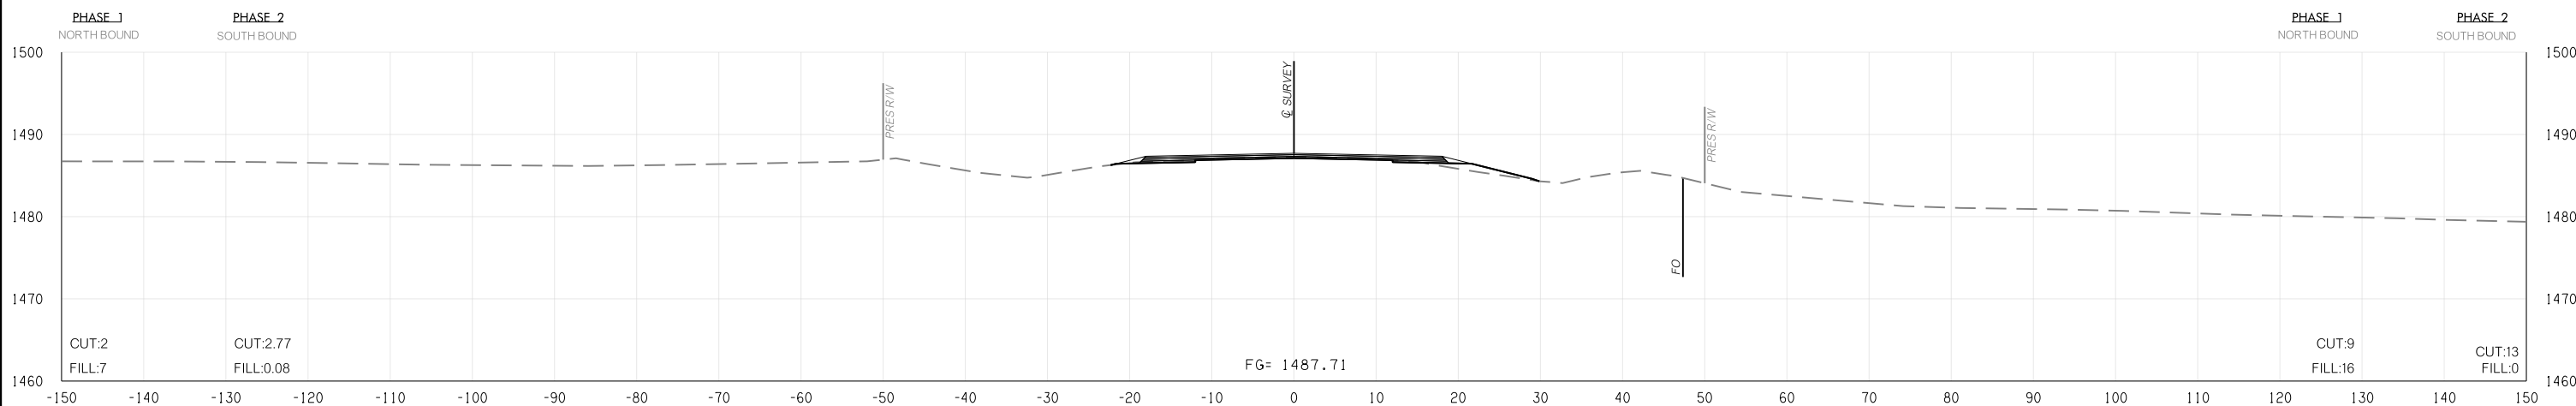

134 + 00.00

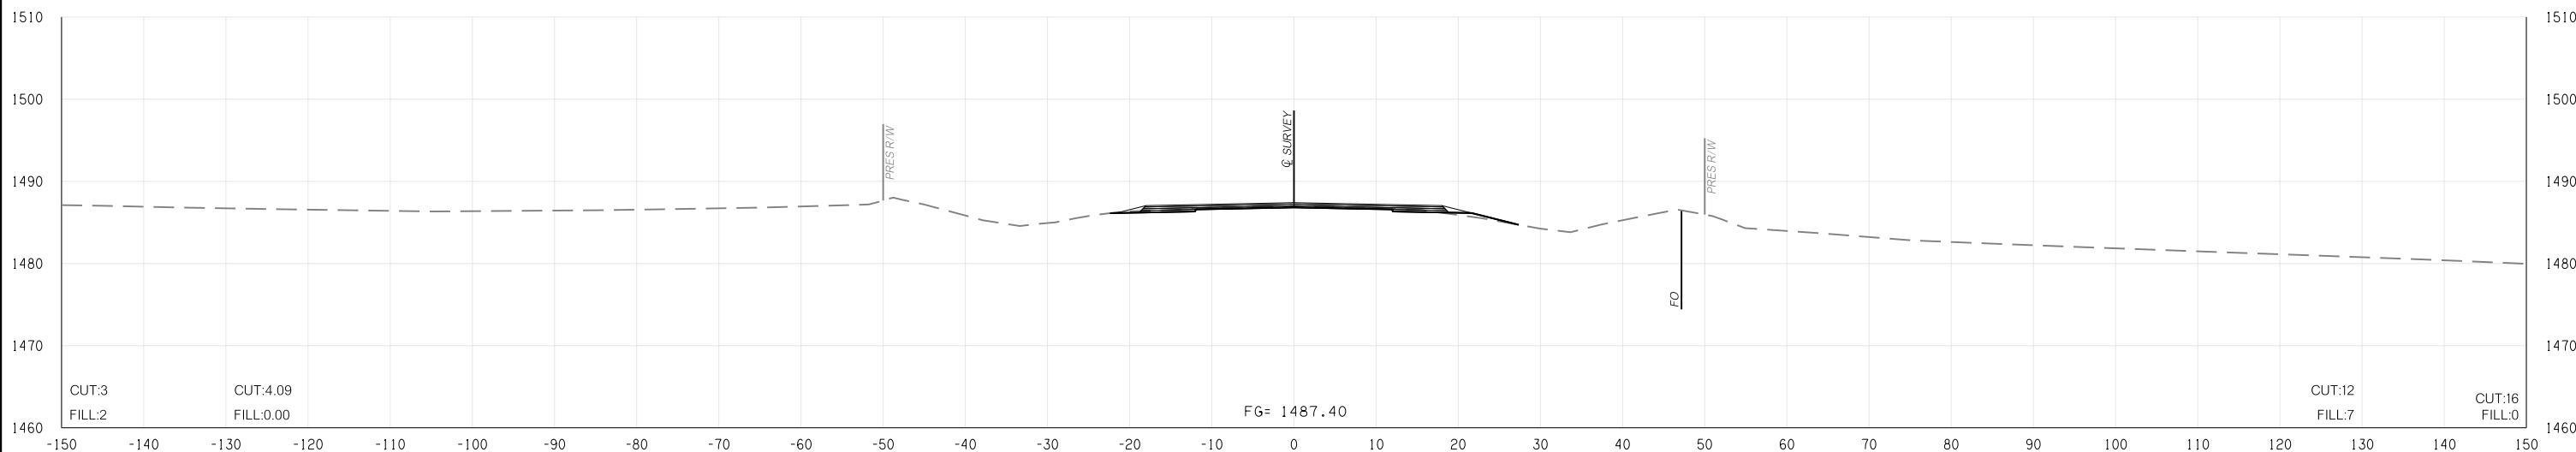

133 + 00.00

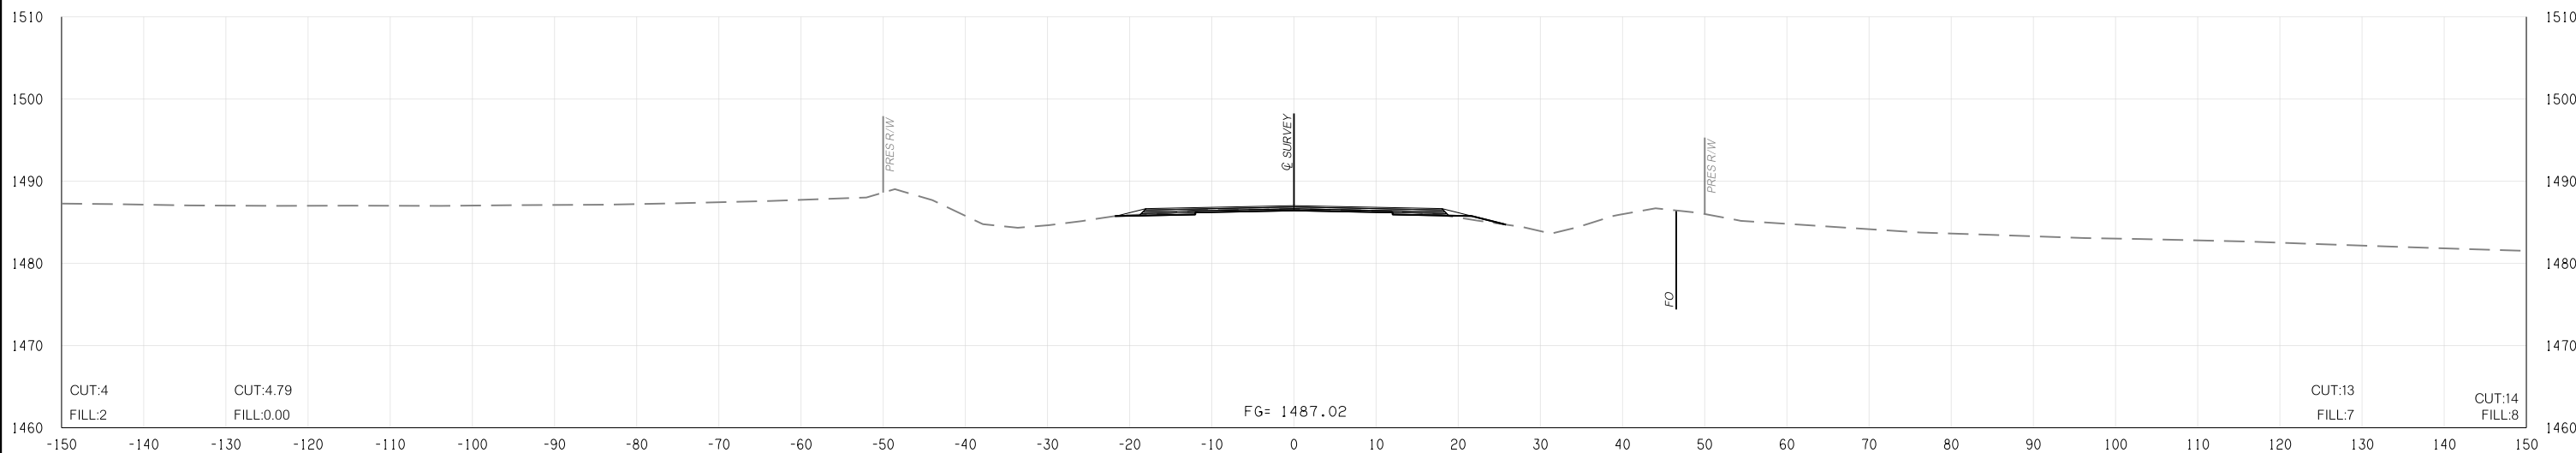

132 + 00.00

STATE JOB NO.	24092(04)
CADD COUNTY	SHEET NO. X015

05-11-17 \\App-mdl01-345\ics4p\9533\36597\_27\24092 (04) -XSection.dgn