




FED. ROAD DIST. NO.	STATE	JOB PIECE NO.	FISCAL YEAR	SHEET NO.	TOTAL SHEETS
6	OKLA.				
DESCRIPTION		REVISIONS	DATE		

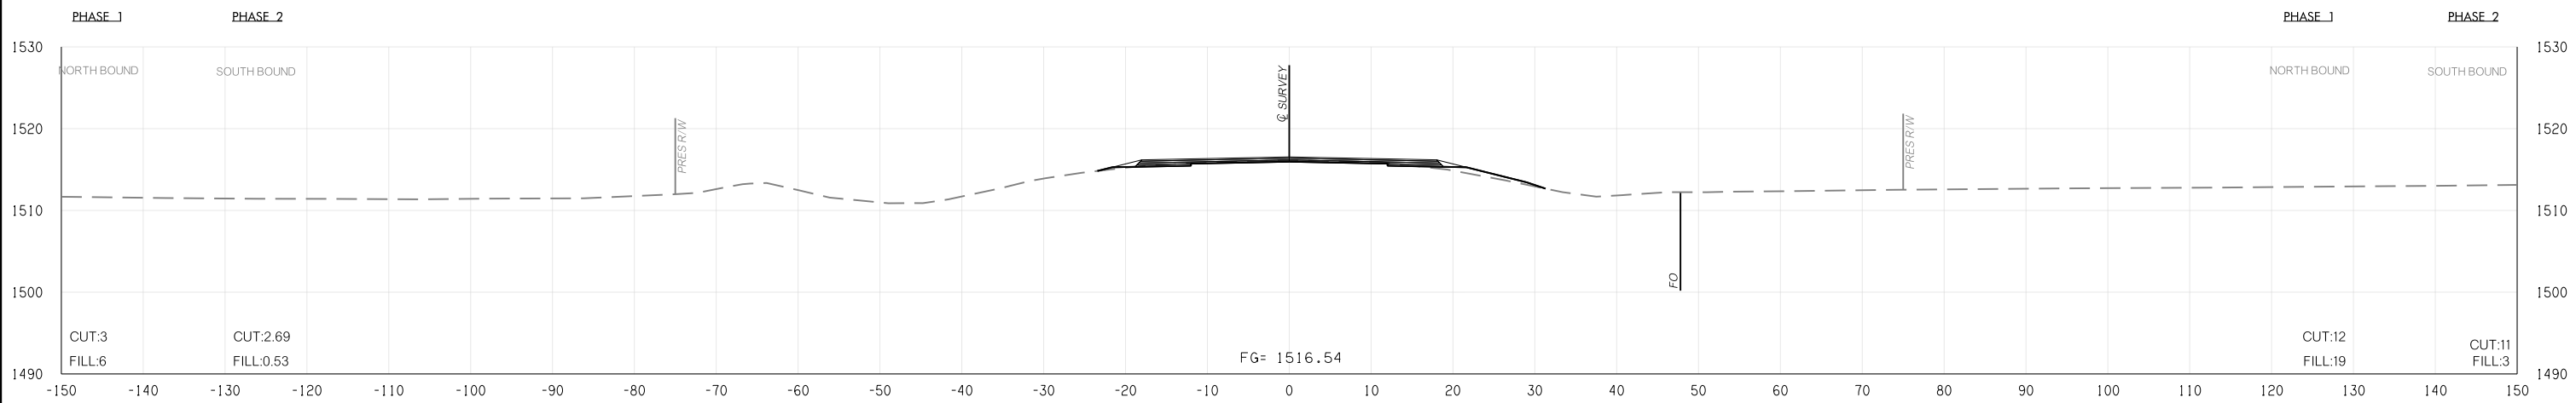


209 + 00.00

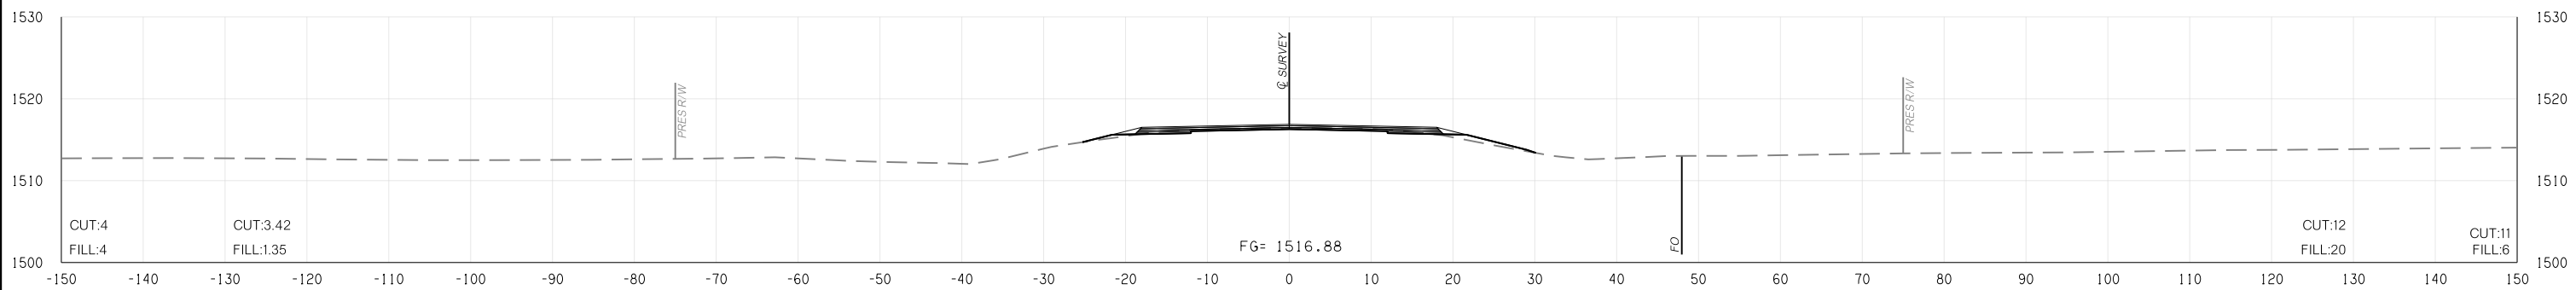

208 + 00.00

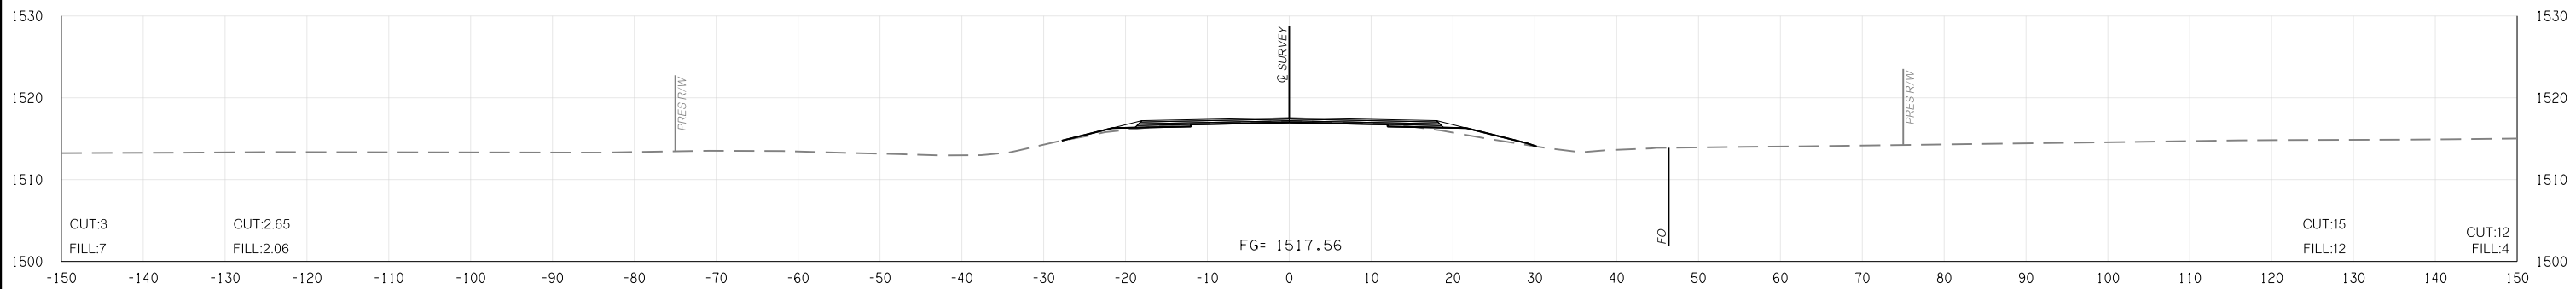

207 + 00.00

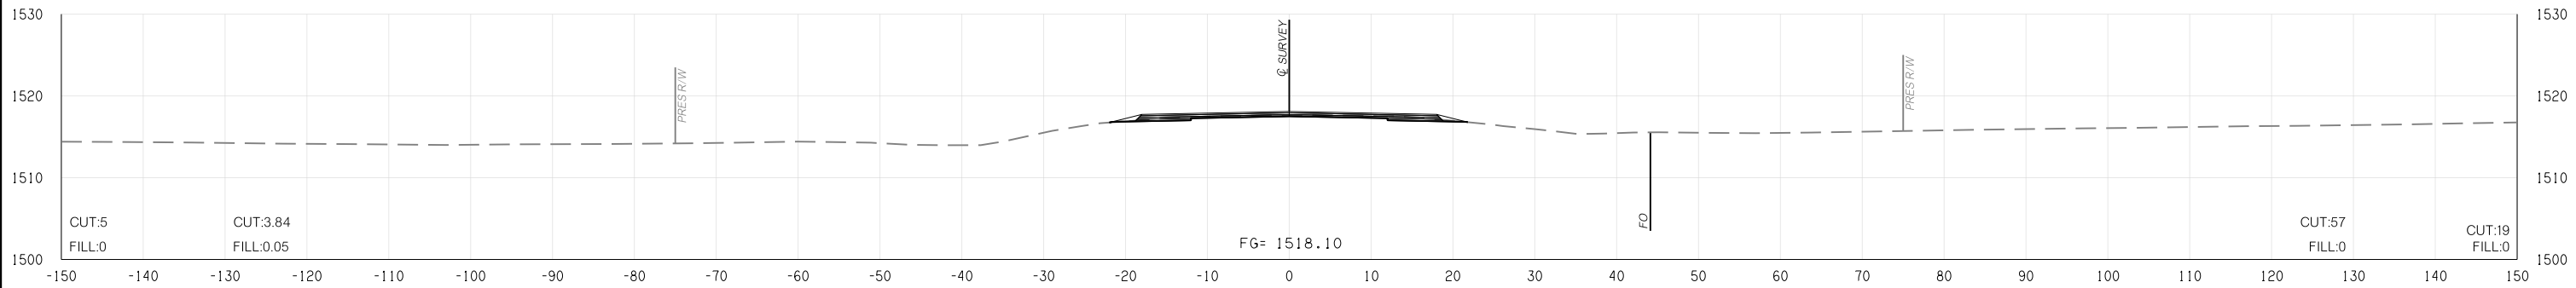

206 + 00.00

STATE JOB NO.	24092(04)
CADD COUNTY	SHEET NO. X049

I:\App\md\01-345\ics4pdf\9533\36597_27\24092 (04) -XSection.dgn 05-11-17