


FED. ROAD DIST. NO.	STATE	JOB PIECE NO.	FISCAL YEAR	SHEET NO.	TOTAL SHEETS
6	OKLA.				
DESCRIPTION		REVISIONS	DATE		

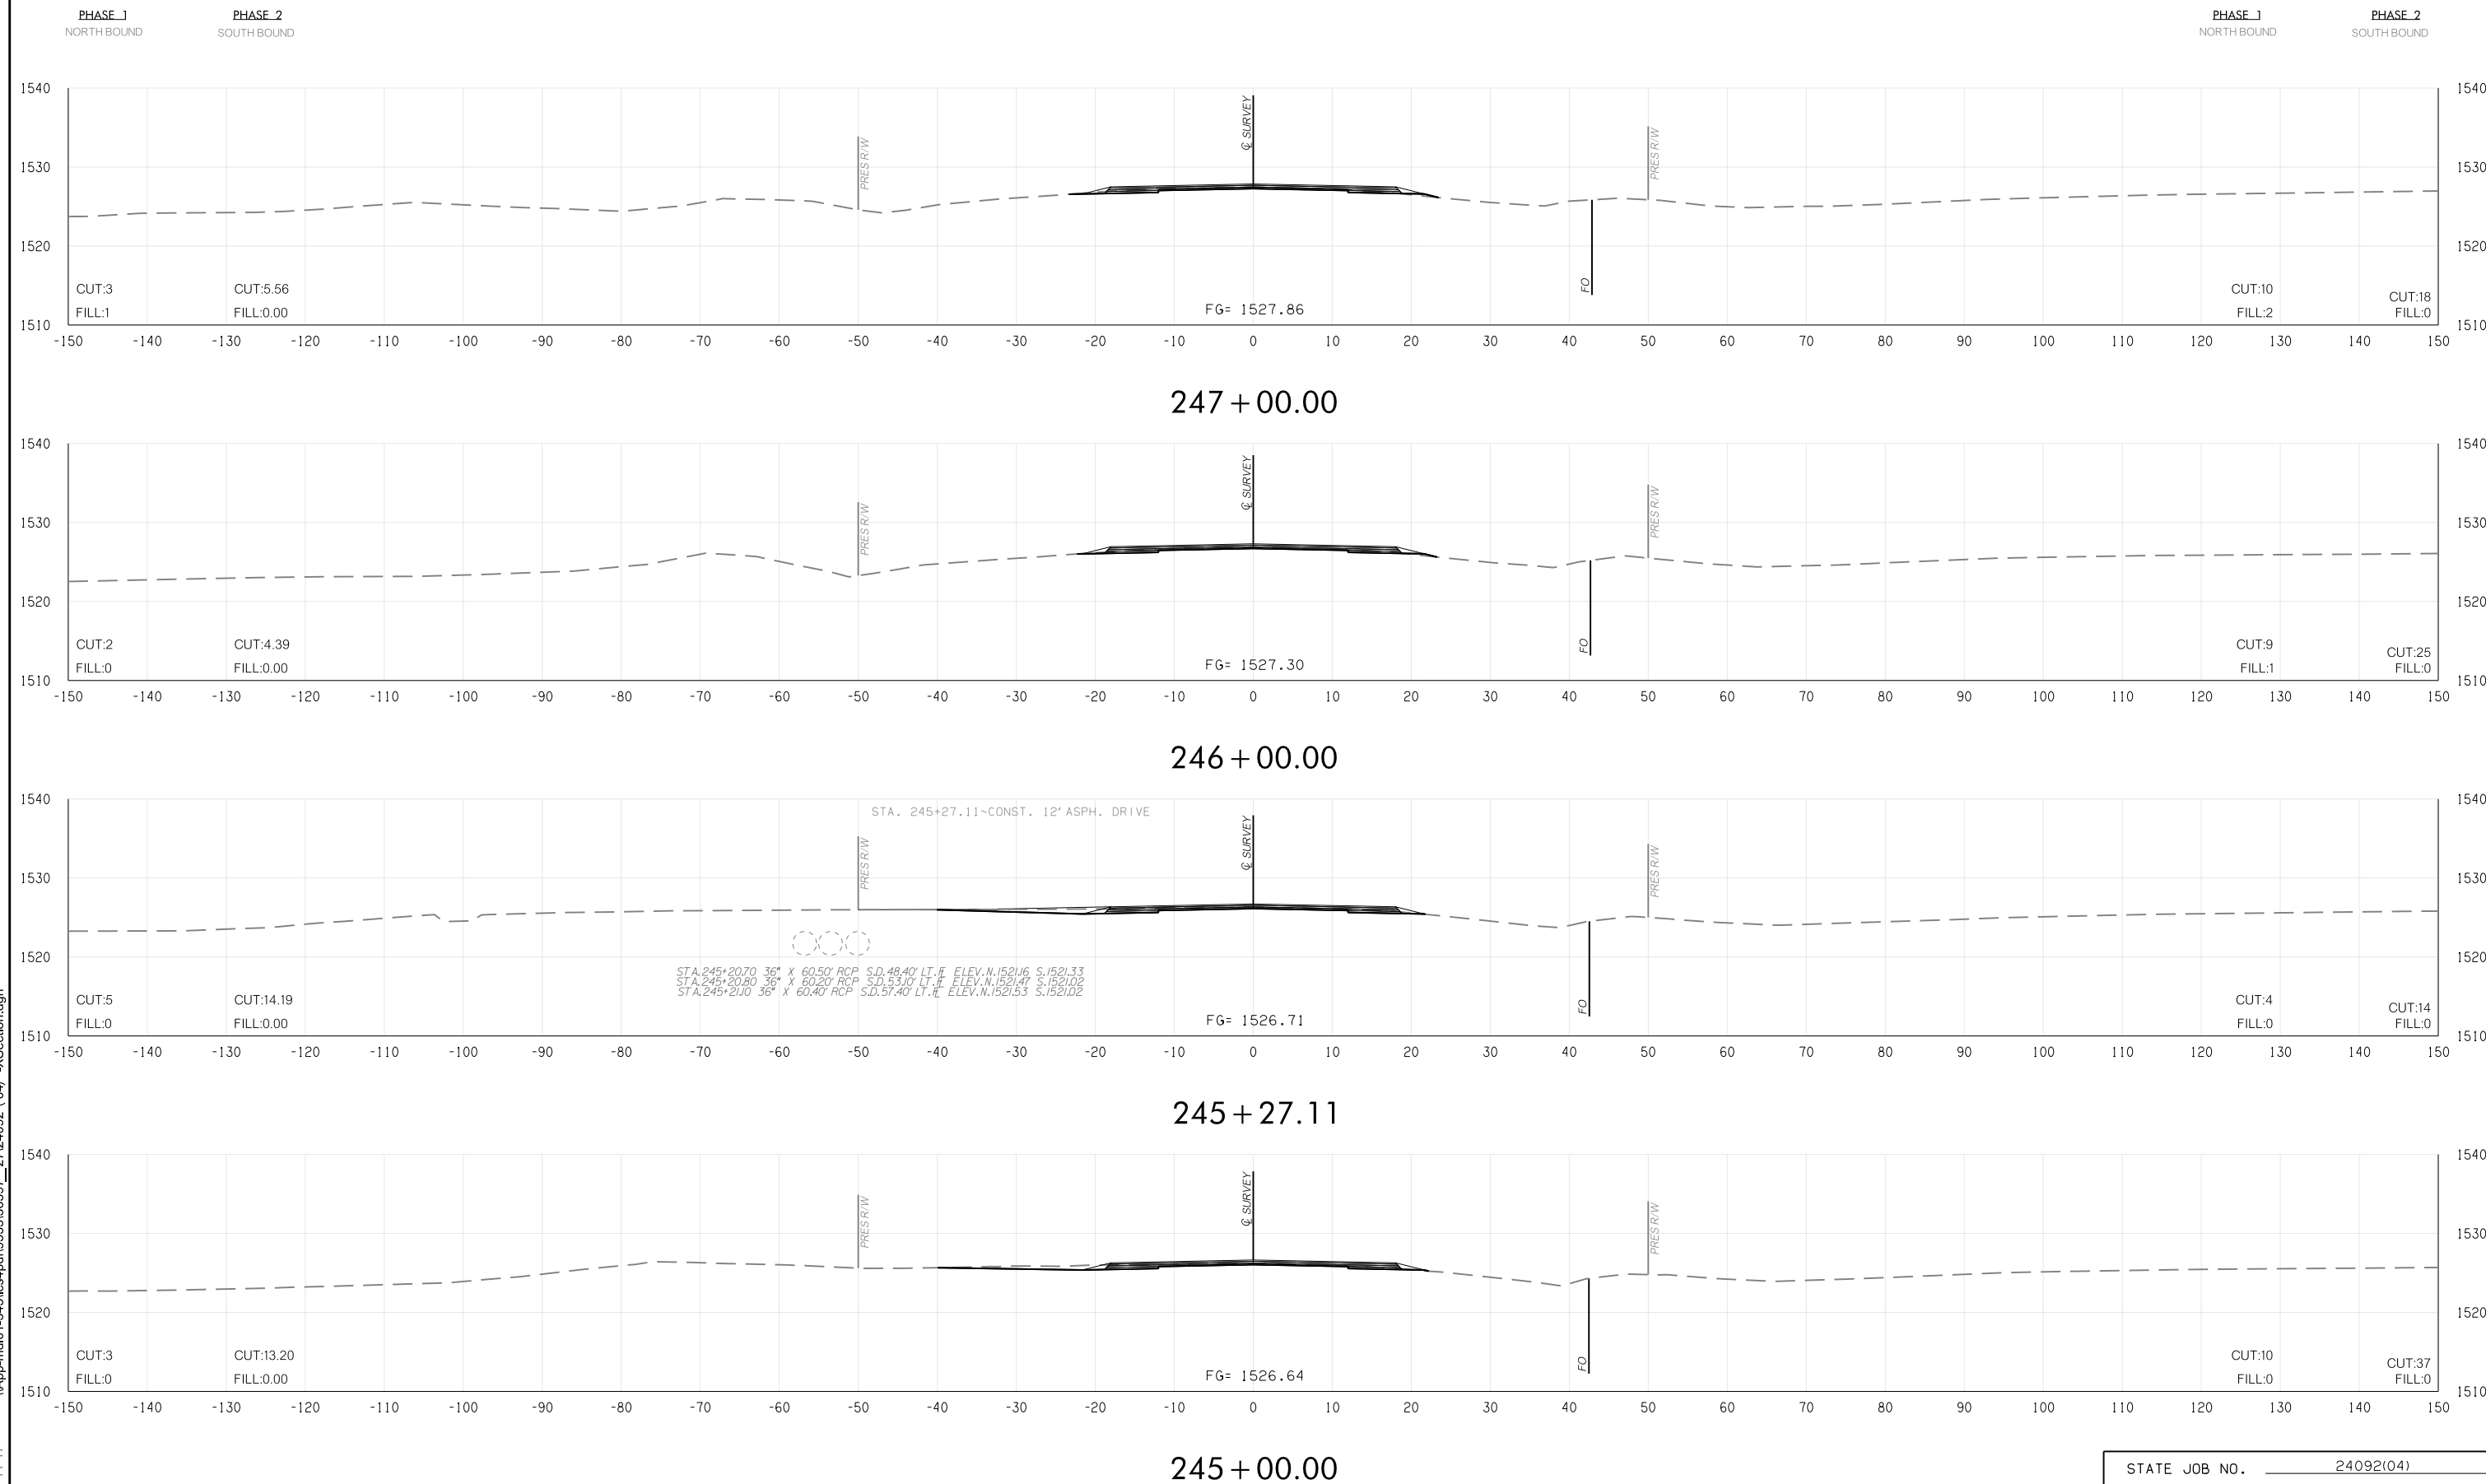

I:\App-mdl\01-345\ics4pdf\9533\36597_27124092 (04) -XSection.dgn

05-11-17