




FED. ROAD DIST. NO.	STATE	JOB PIECE NO.	FISCAL YEAR	SHEET NO.	TOTAL SHEETS
6	OKLA.				
DESCRIPTION		REVISIONS	DATE		

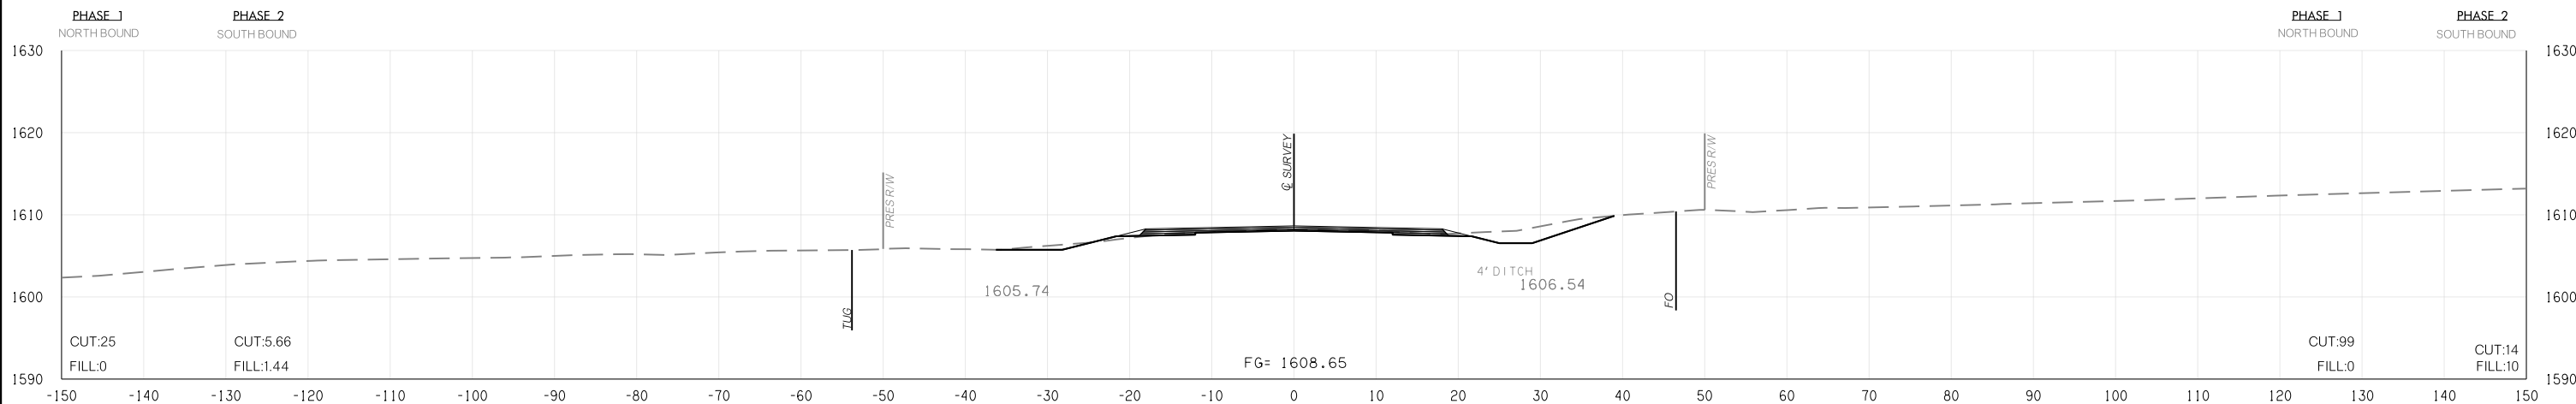

313+00.00

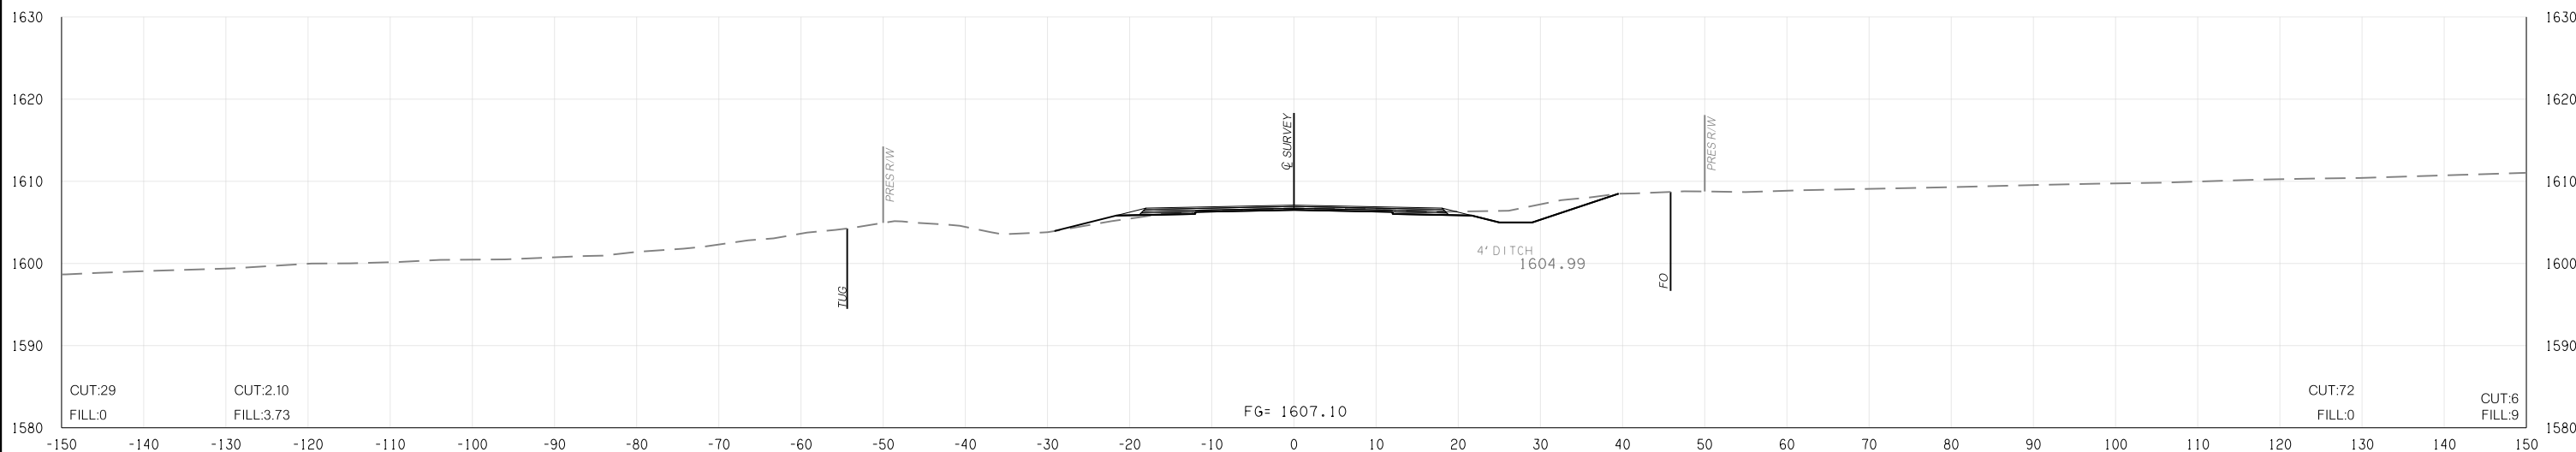

312+00.00

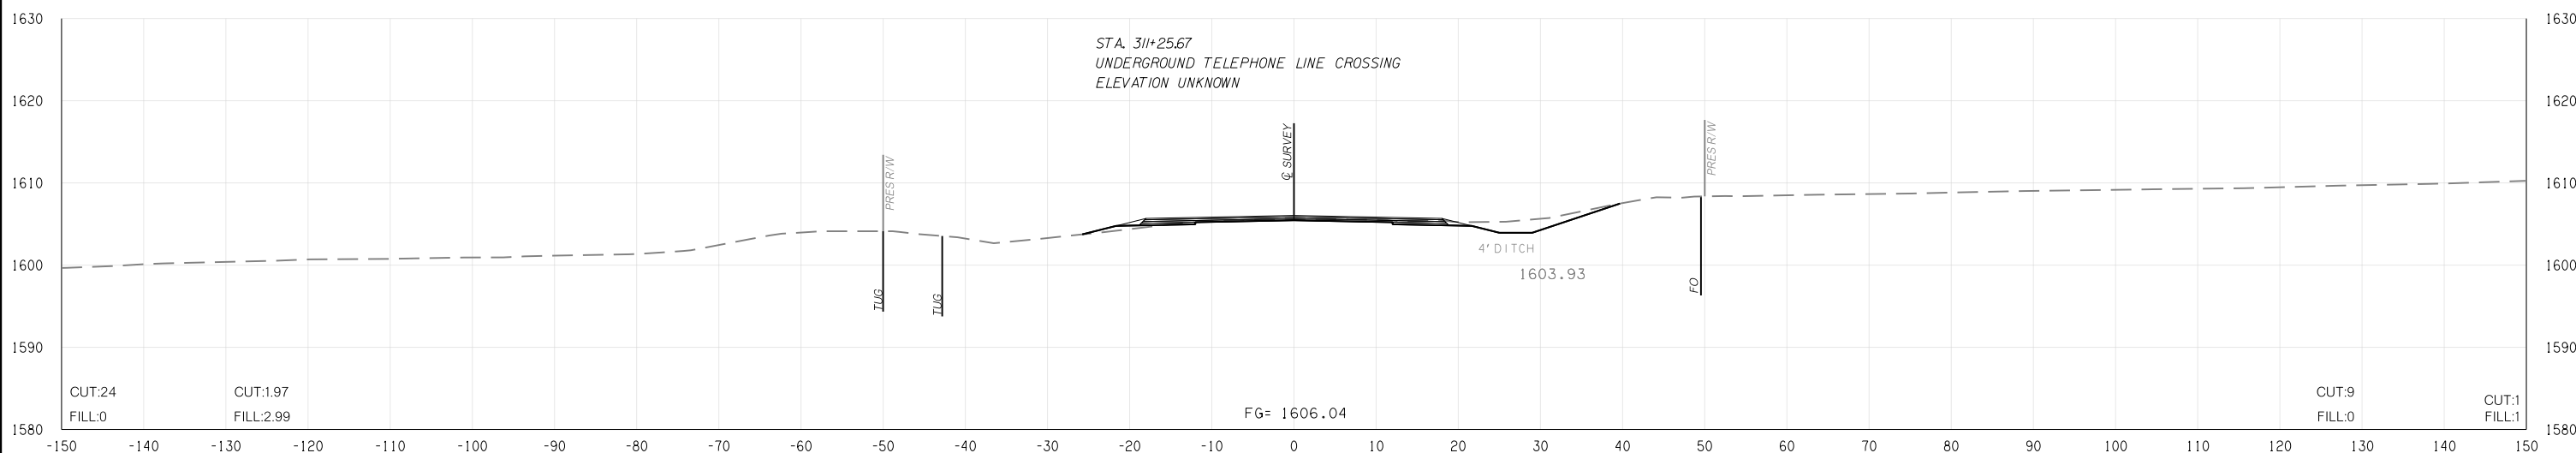

311+25.67

STATE JOB NO.	24092(04)
CADD COUNTY	SHEET NO. X093

I:\App\md\01-345\ics4\p19533\36597\_27124092 (04) -XSection.dgn 05-11-17