



SEC. 35, T12N, R9W

SEC. 26, T12N, R9W

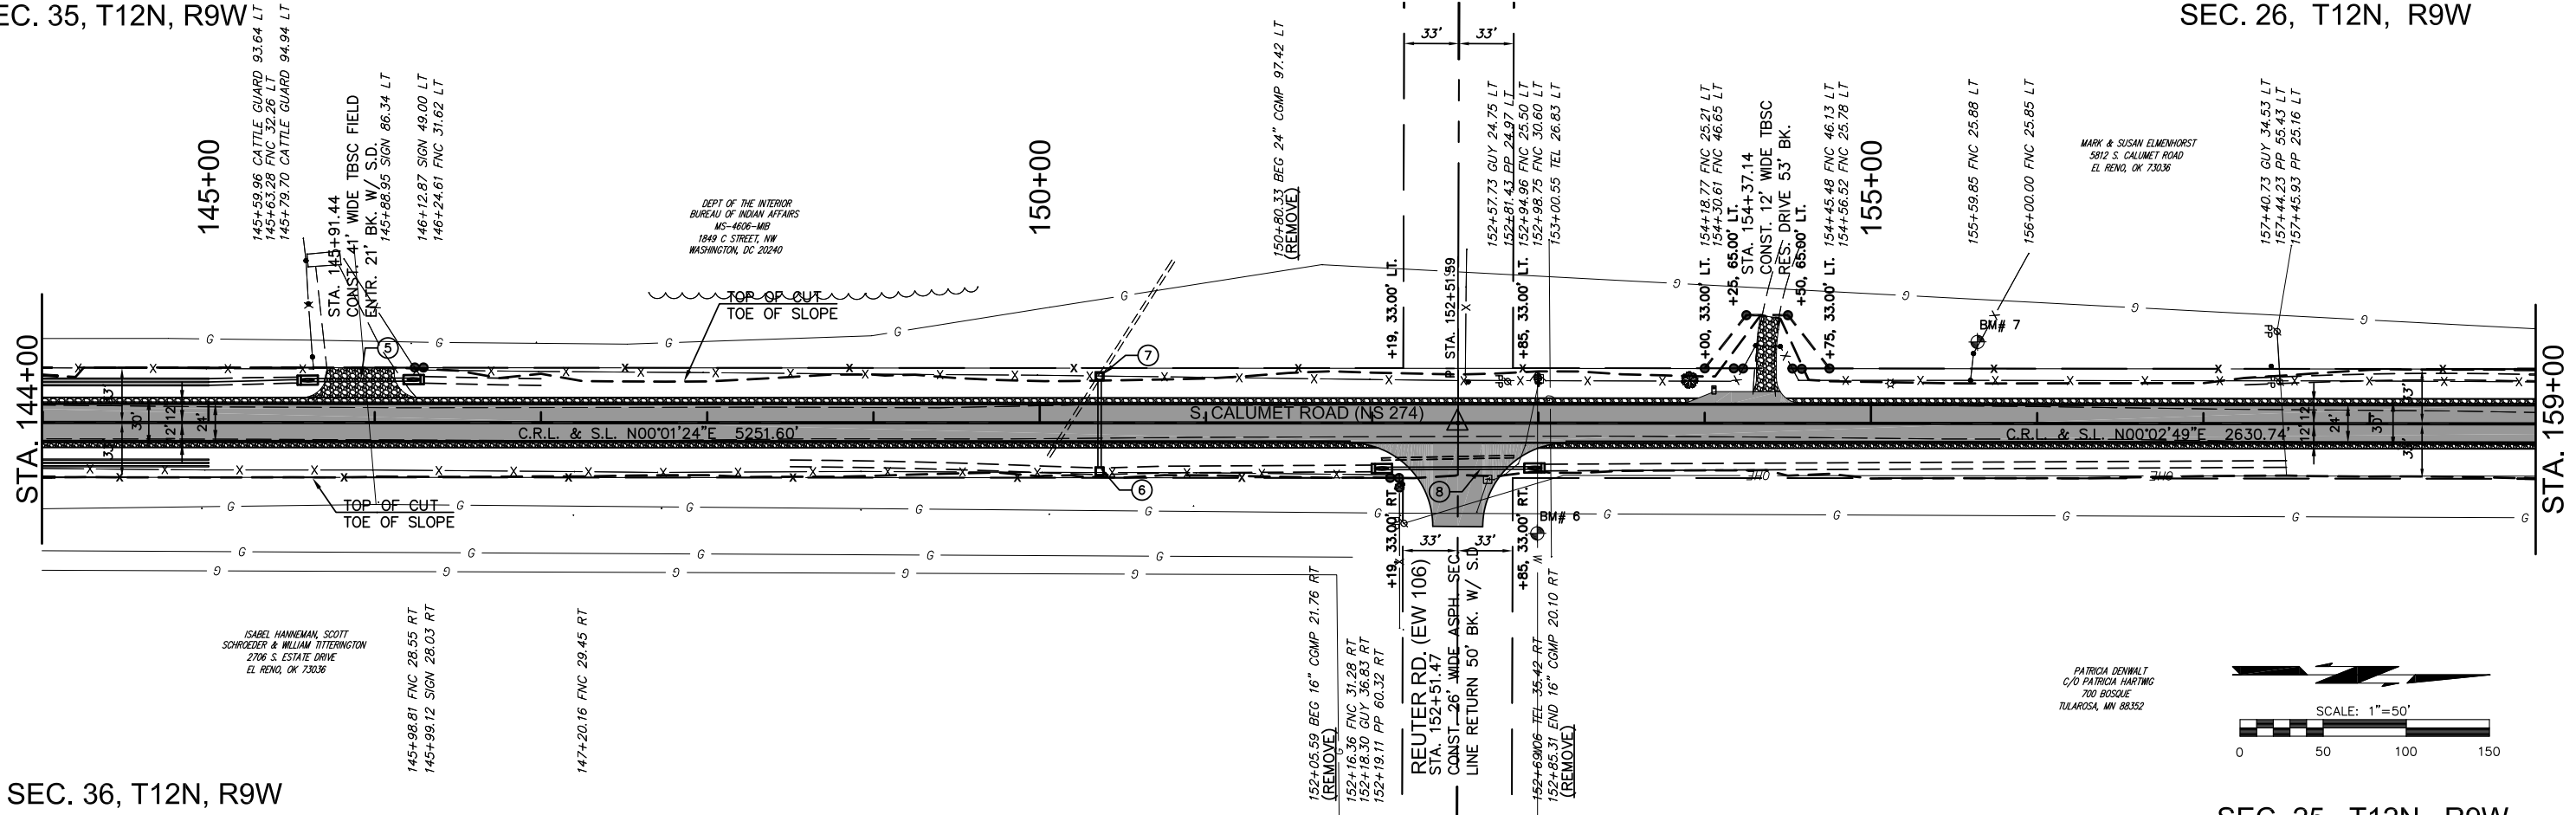

SEC. 36, T12N, R9W

SEC. 25, T12N, R9W

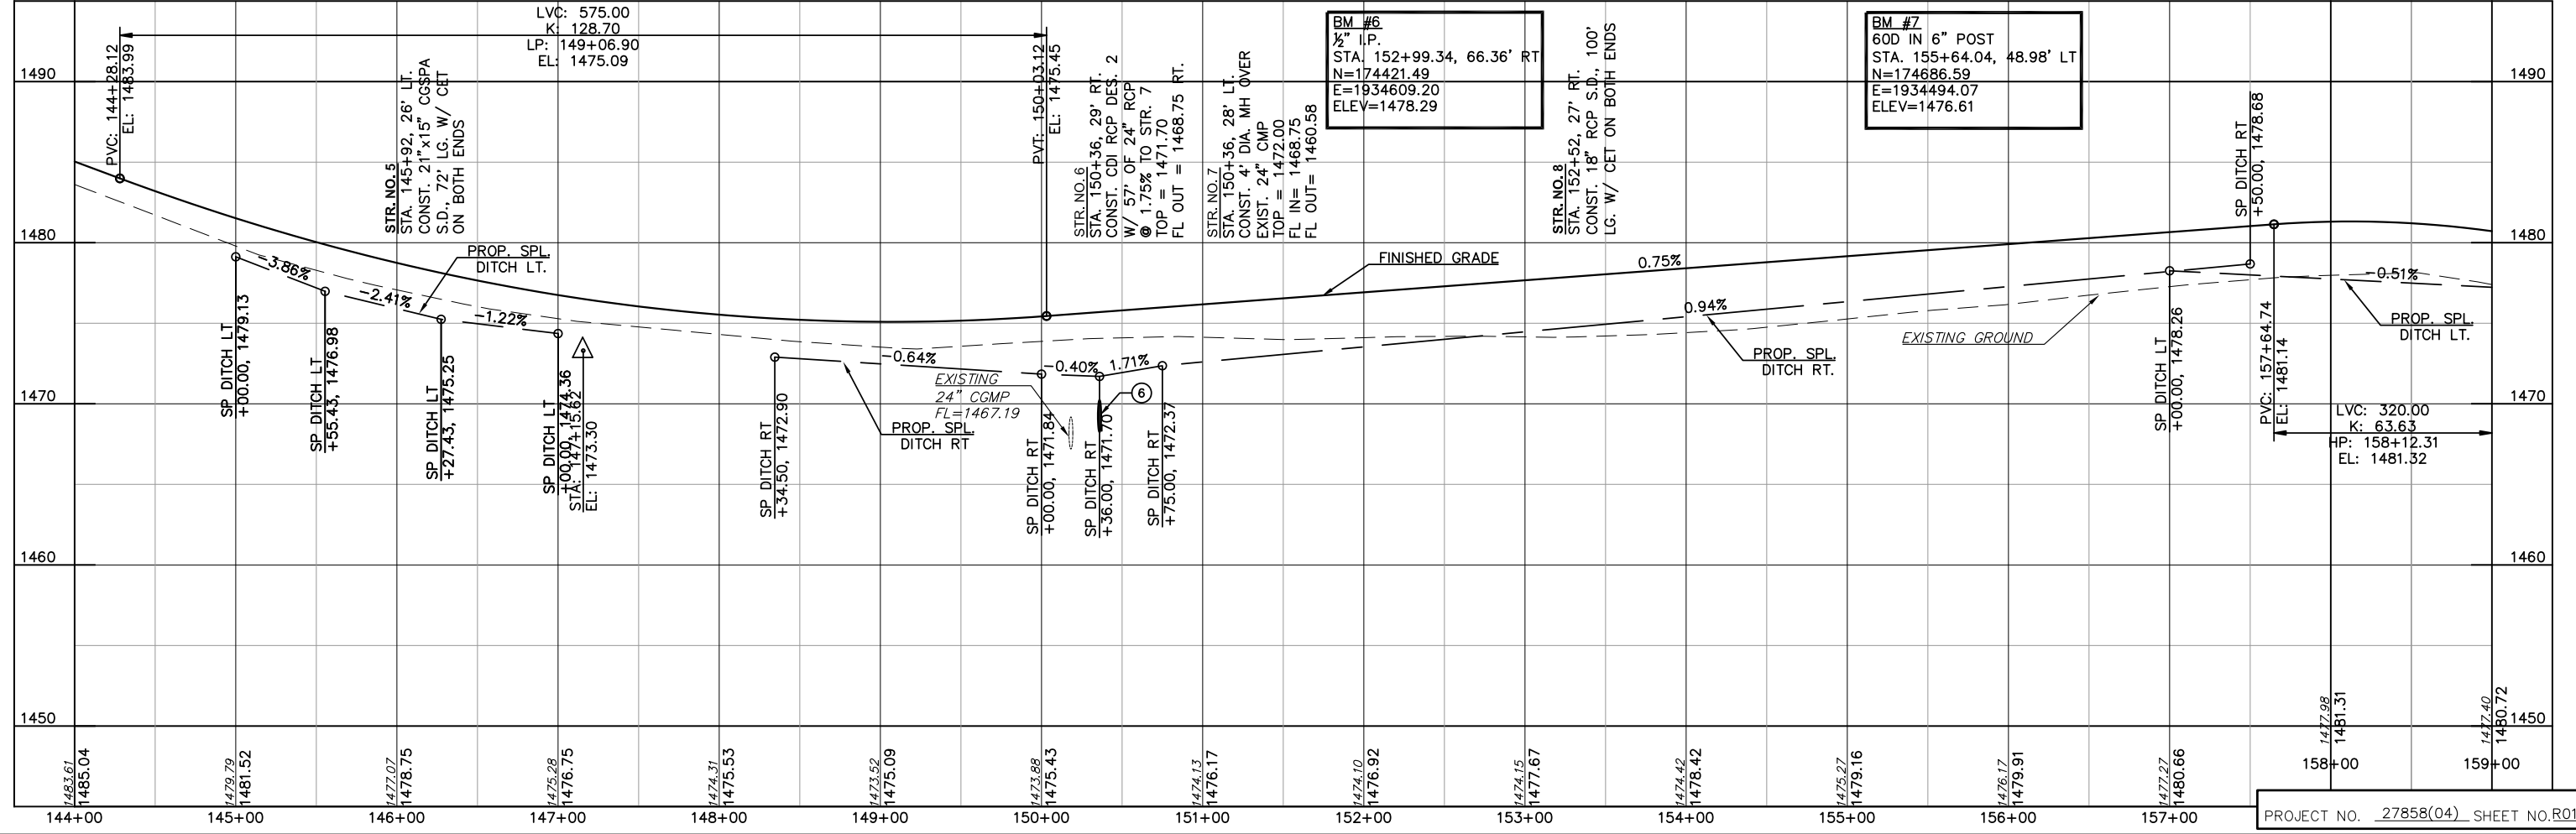

PLOTTED: Tuesday, September 05, 2017 @ 03:24PM
 N:\27858-Calumet Rd-Crossroads County\Drawings\A4599.dwg