



SEC. 26, T12N, R9W

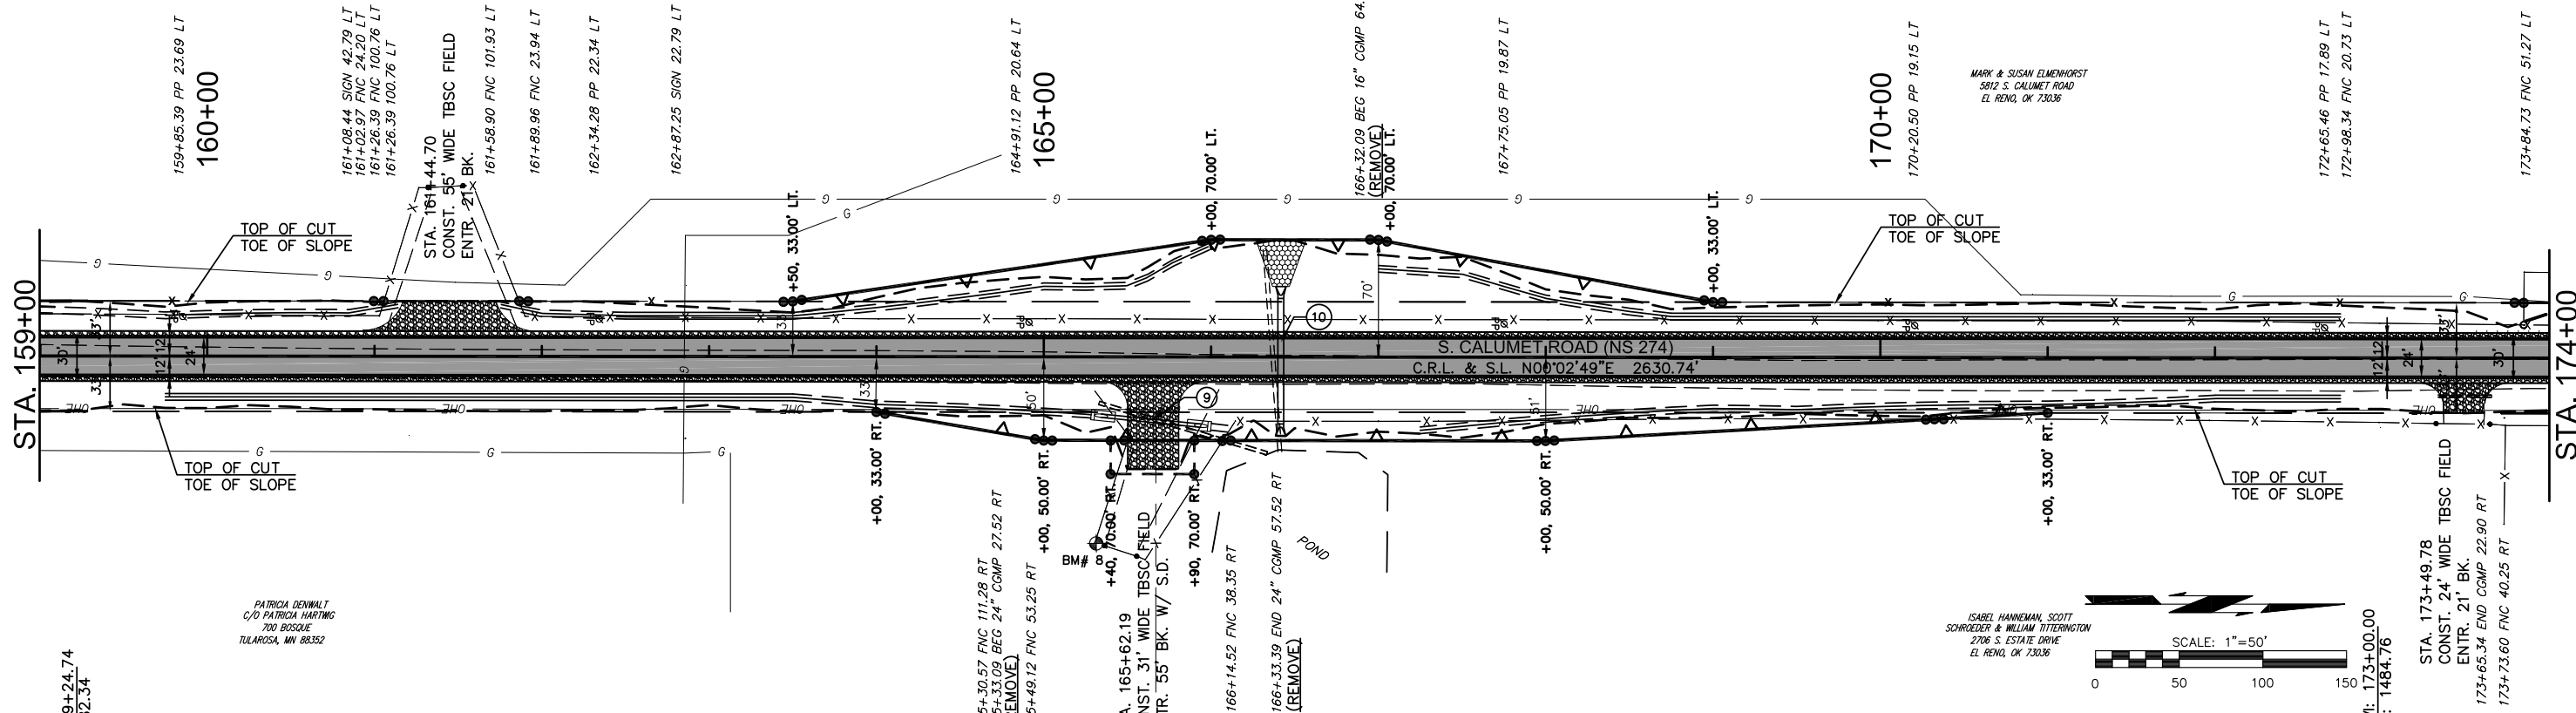

SEC. 25, T12N, R9W

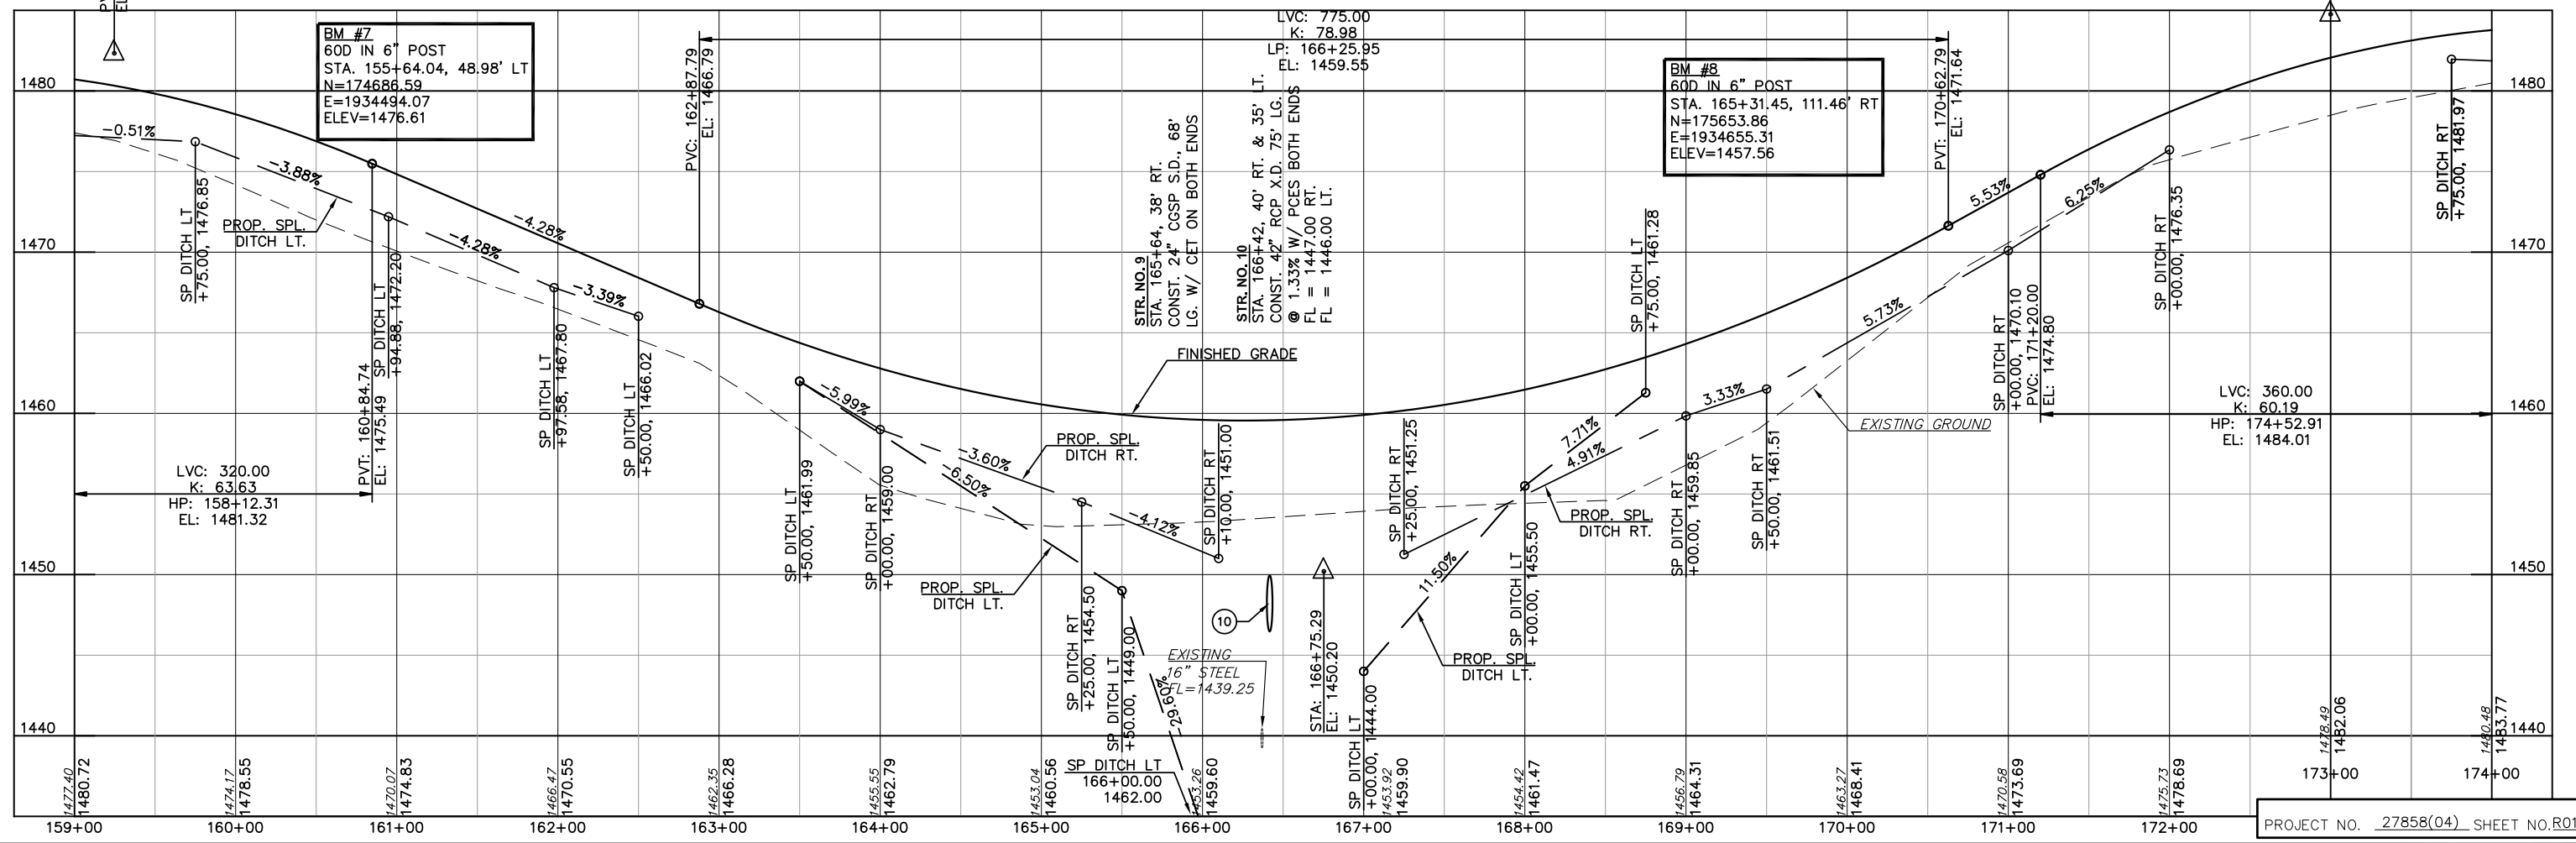

PLOTTED: Tuesday, September 05, 2017 @ 03:24PM
 N:\V45-Columet-Bd-Consolidation-County\Drawings\A4599.dwg