



SEC. 26, T12N, R9W

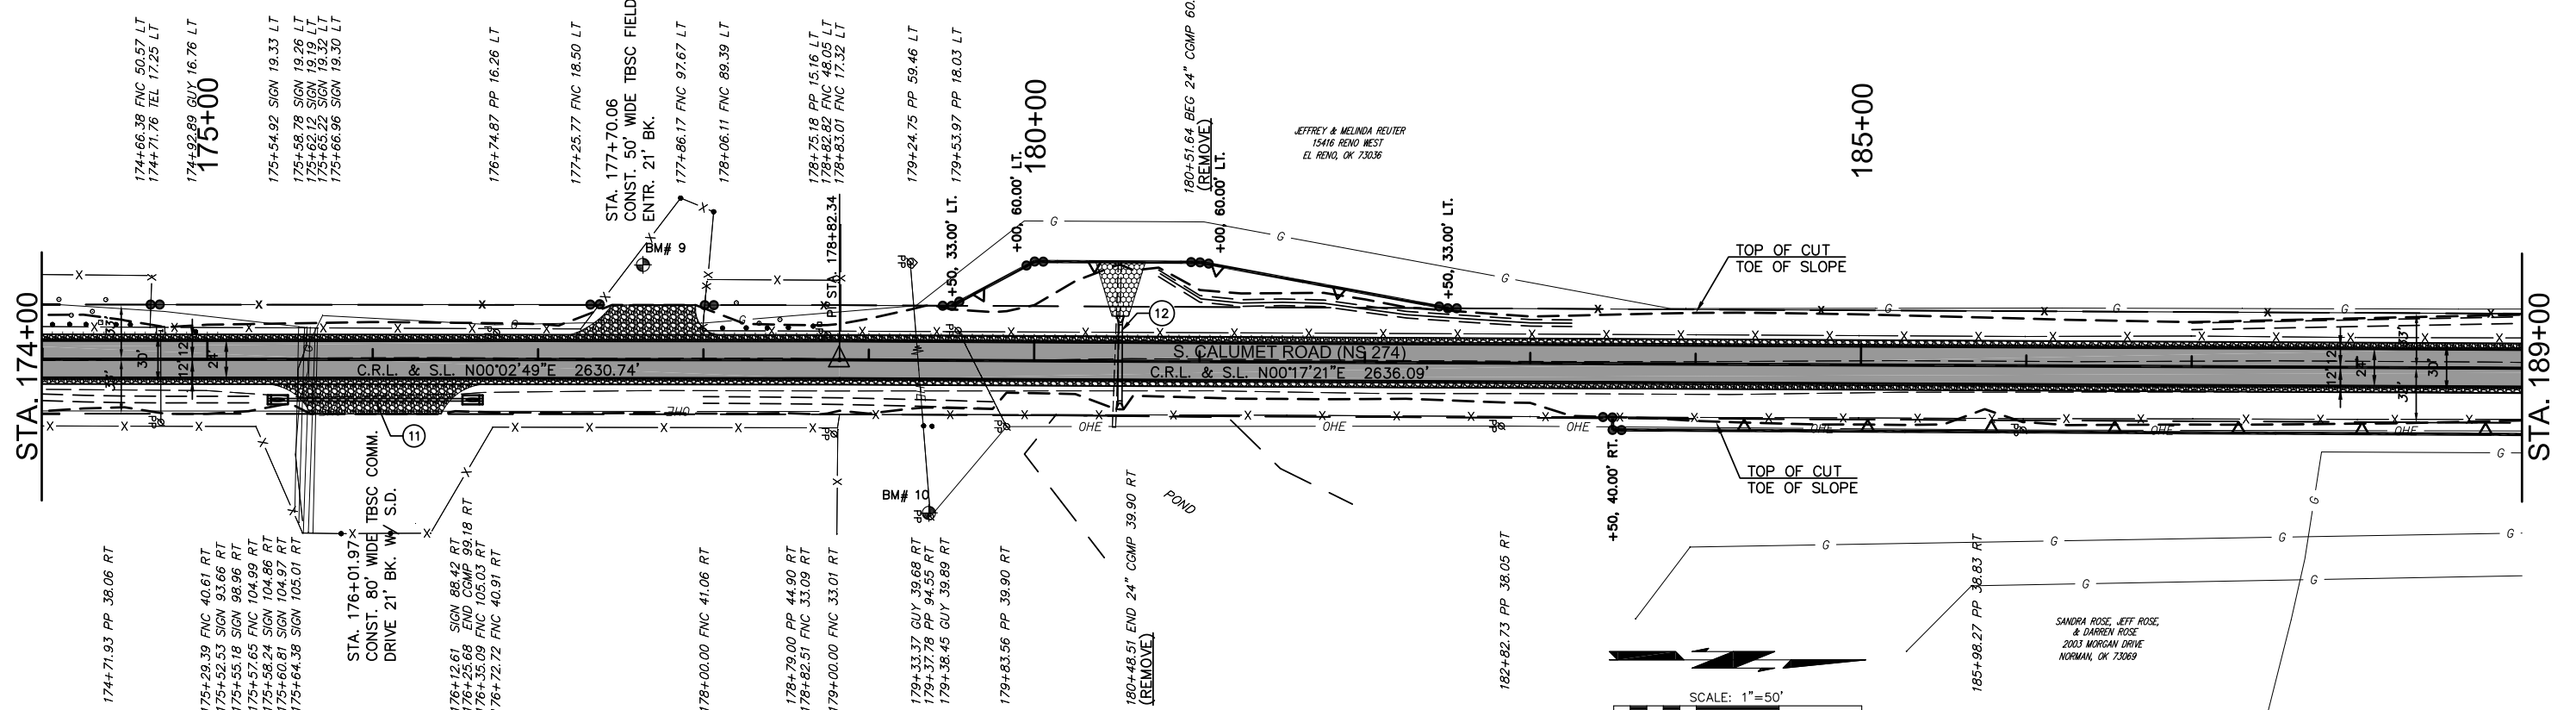

SEC. 25, T12N, R9W

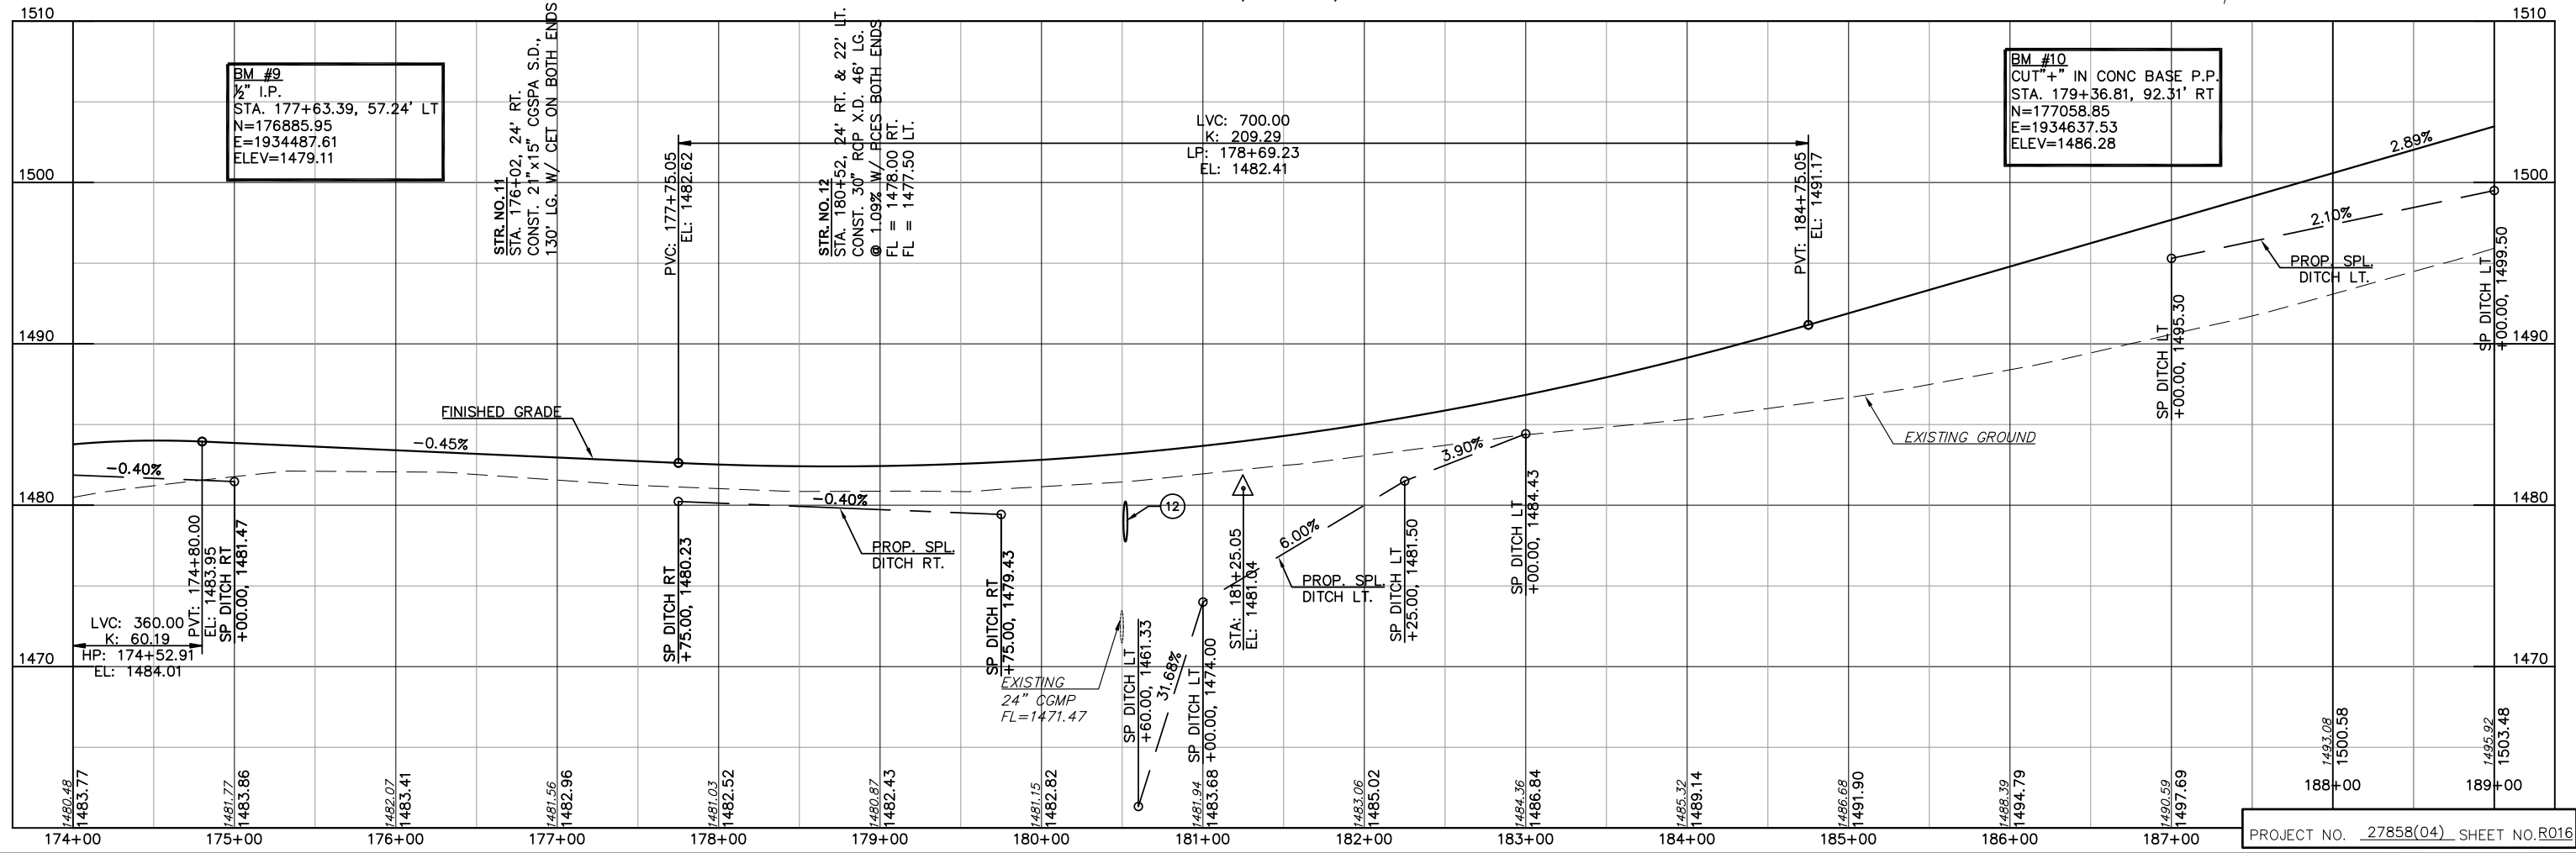

PLotted: Tuesday, September 05, 2017 @ 03:24PM N:\1454-Columet Rd-Crossroads County\Drawings\1454P2.dwg