
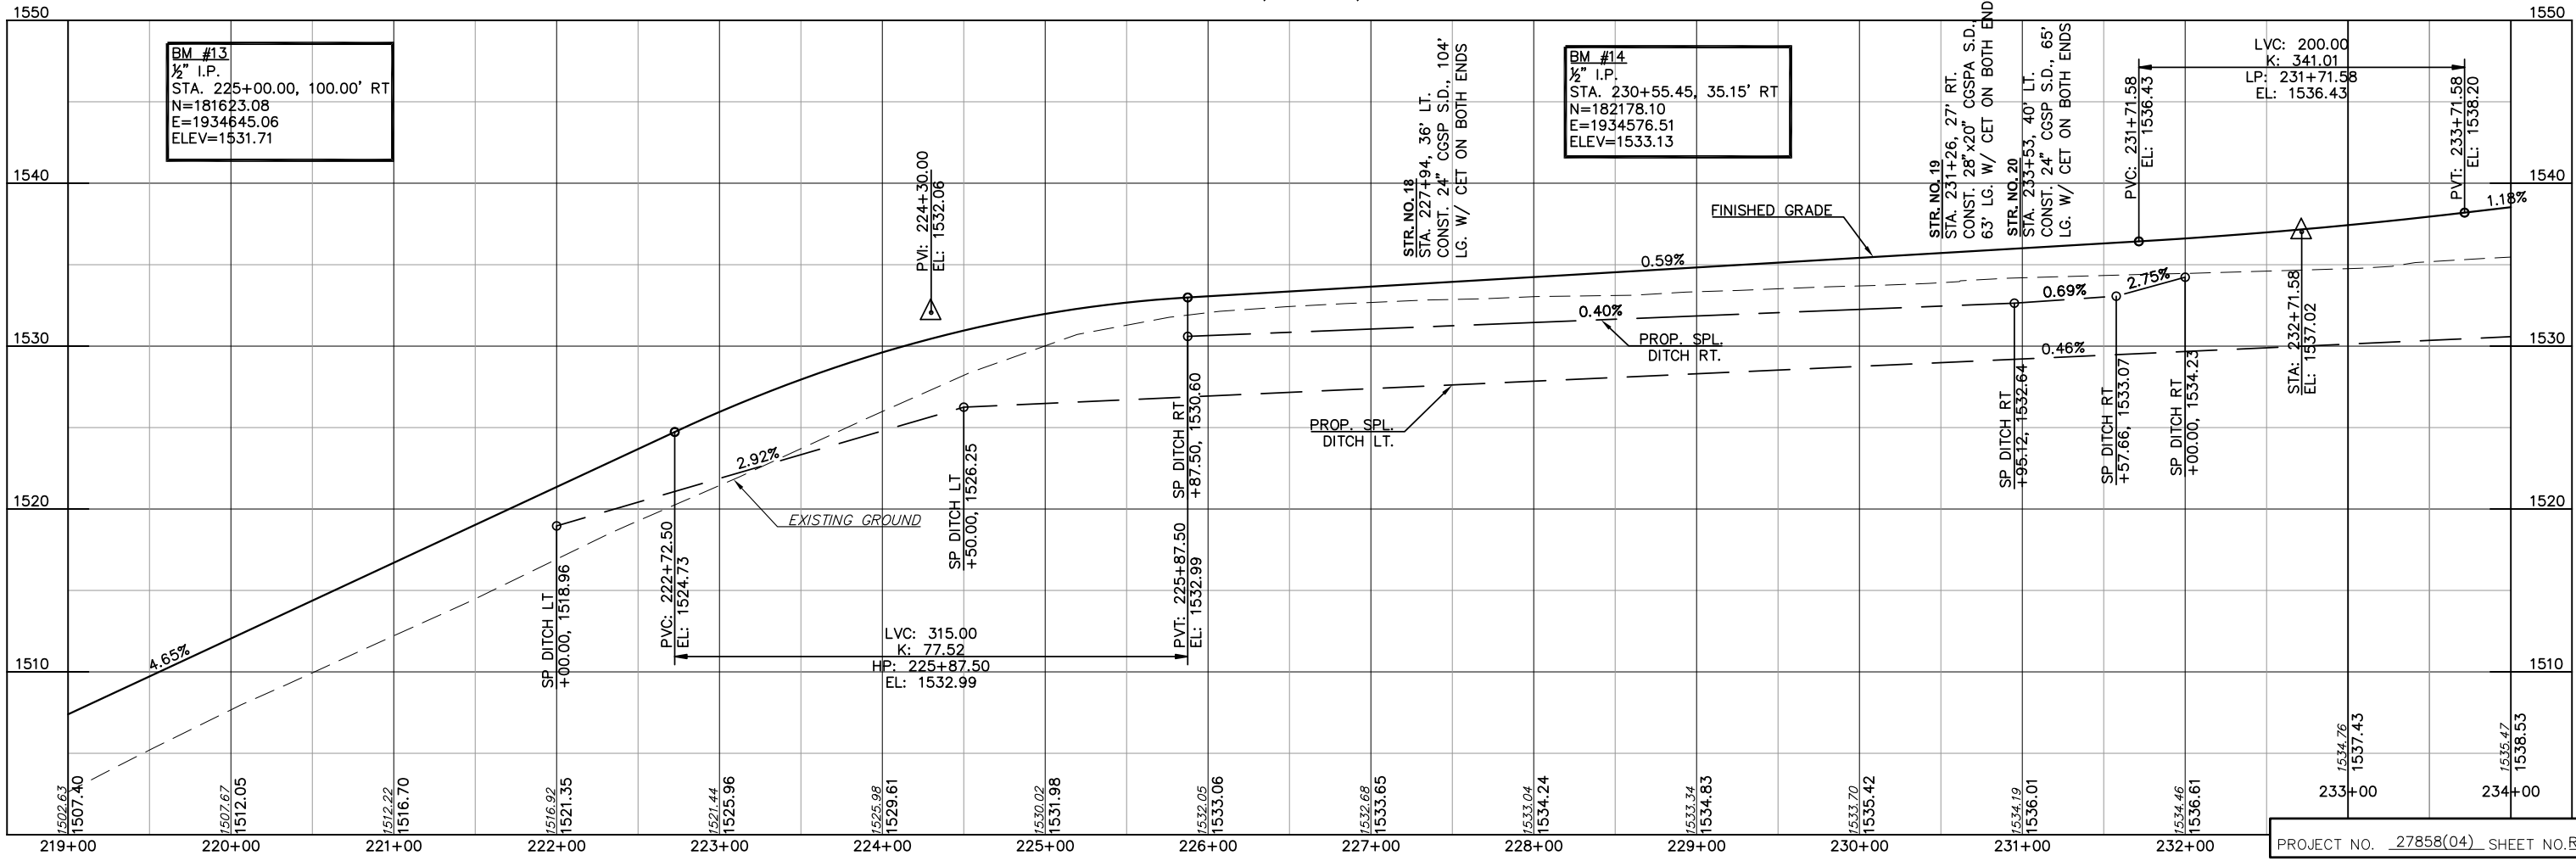


SEC. 23, T12N, R9W

SEC. 24, T12N, R9W

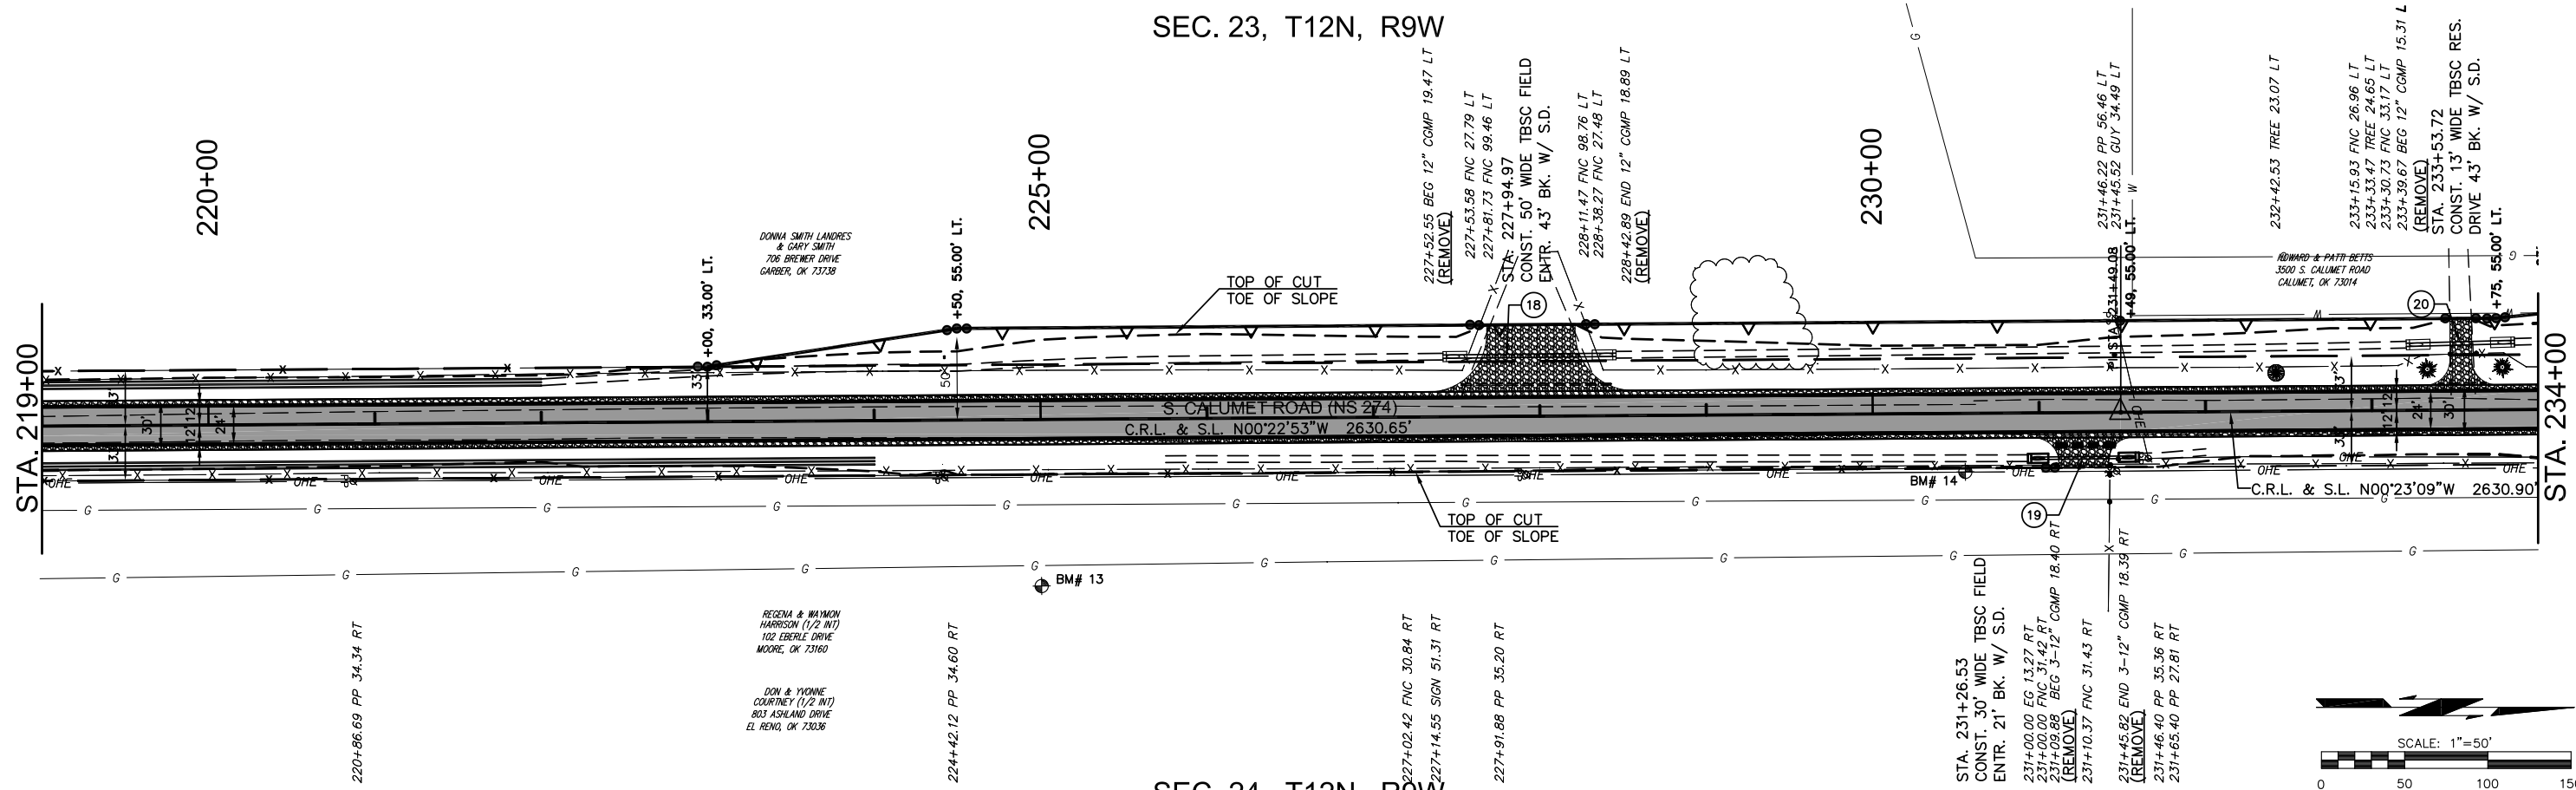

PLOTED: Tuesday, September 05, 2017 @ 03:55PM N:\445-Columet Rd-Consolidation\Drawings\44599.dwg