



SEC. 23, T12N, R9W

SEC. 14, T12N, R9W

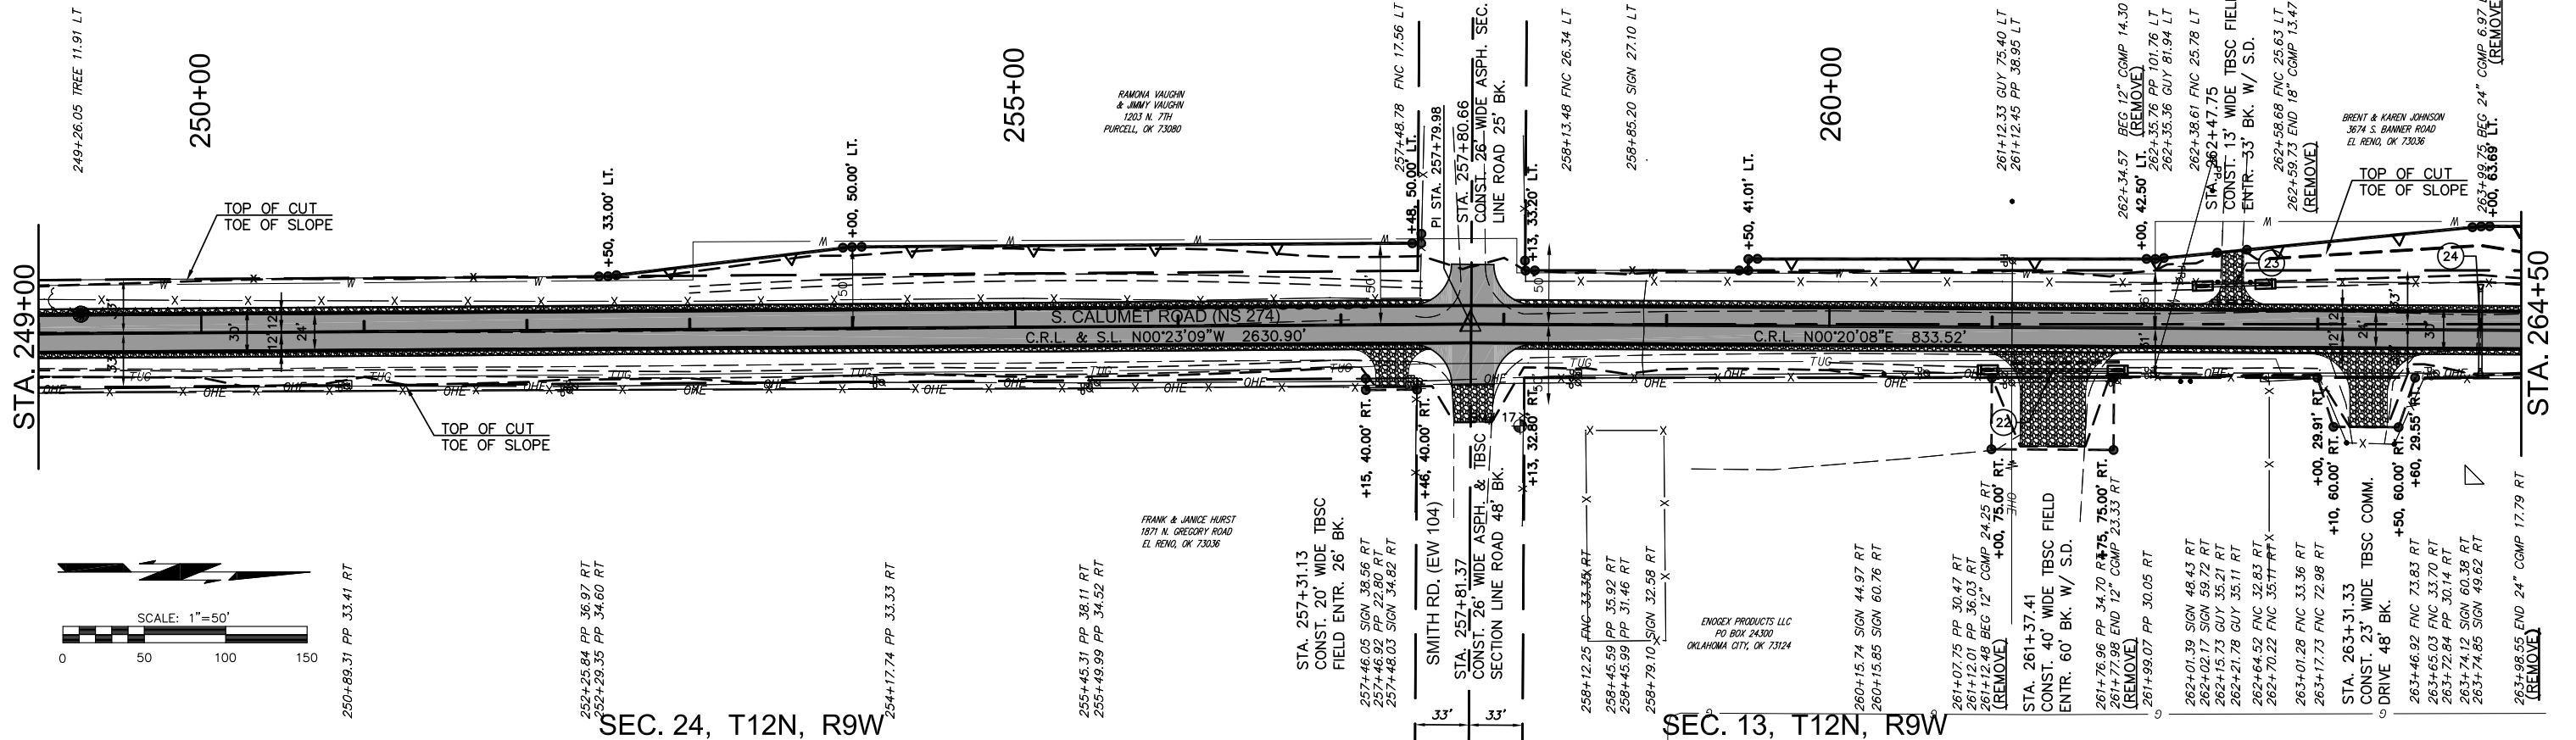

SEC. 24, T12N, R9W

SEC. 13, T12N, R9W

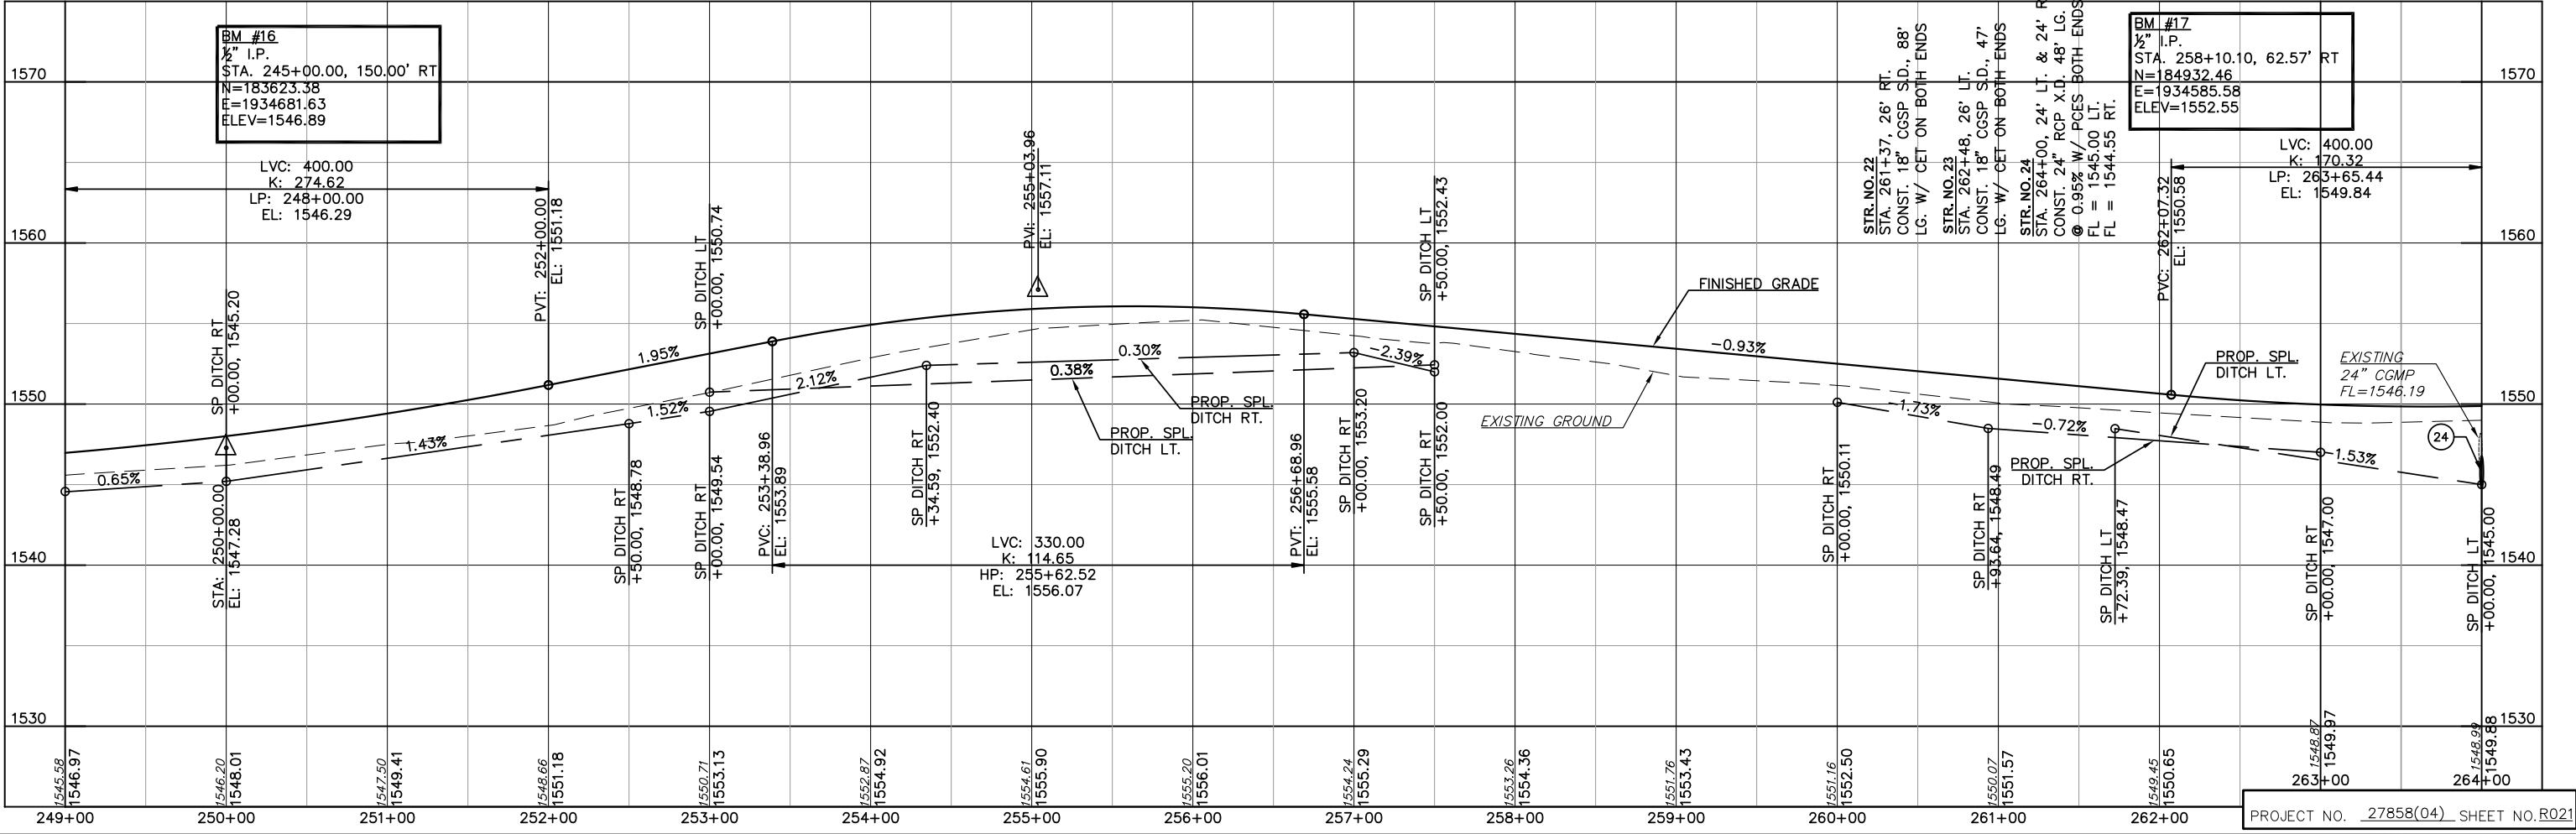

PLOTED: Tuesday, September 05, 2017 @ 03:55PM N:\1454-Columet Rd-Crossroads County\Drawings\1454SP.dwg