



SEC. 14, T12N, R9W

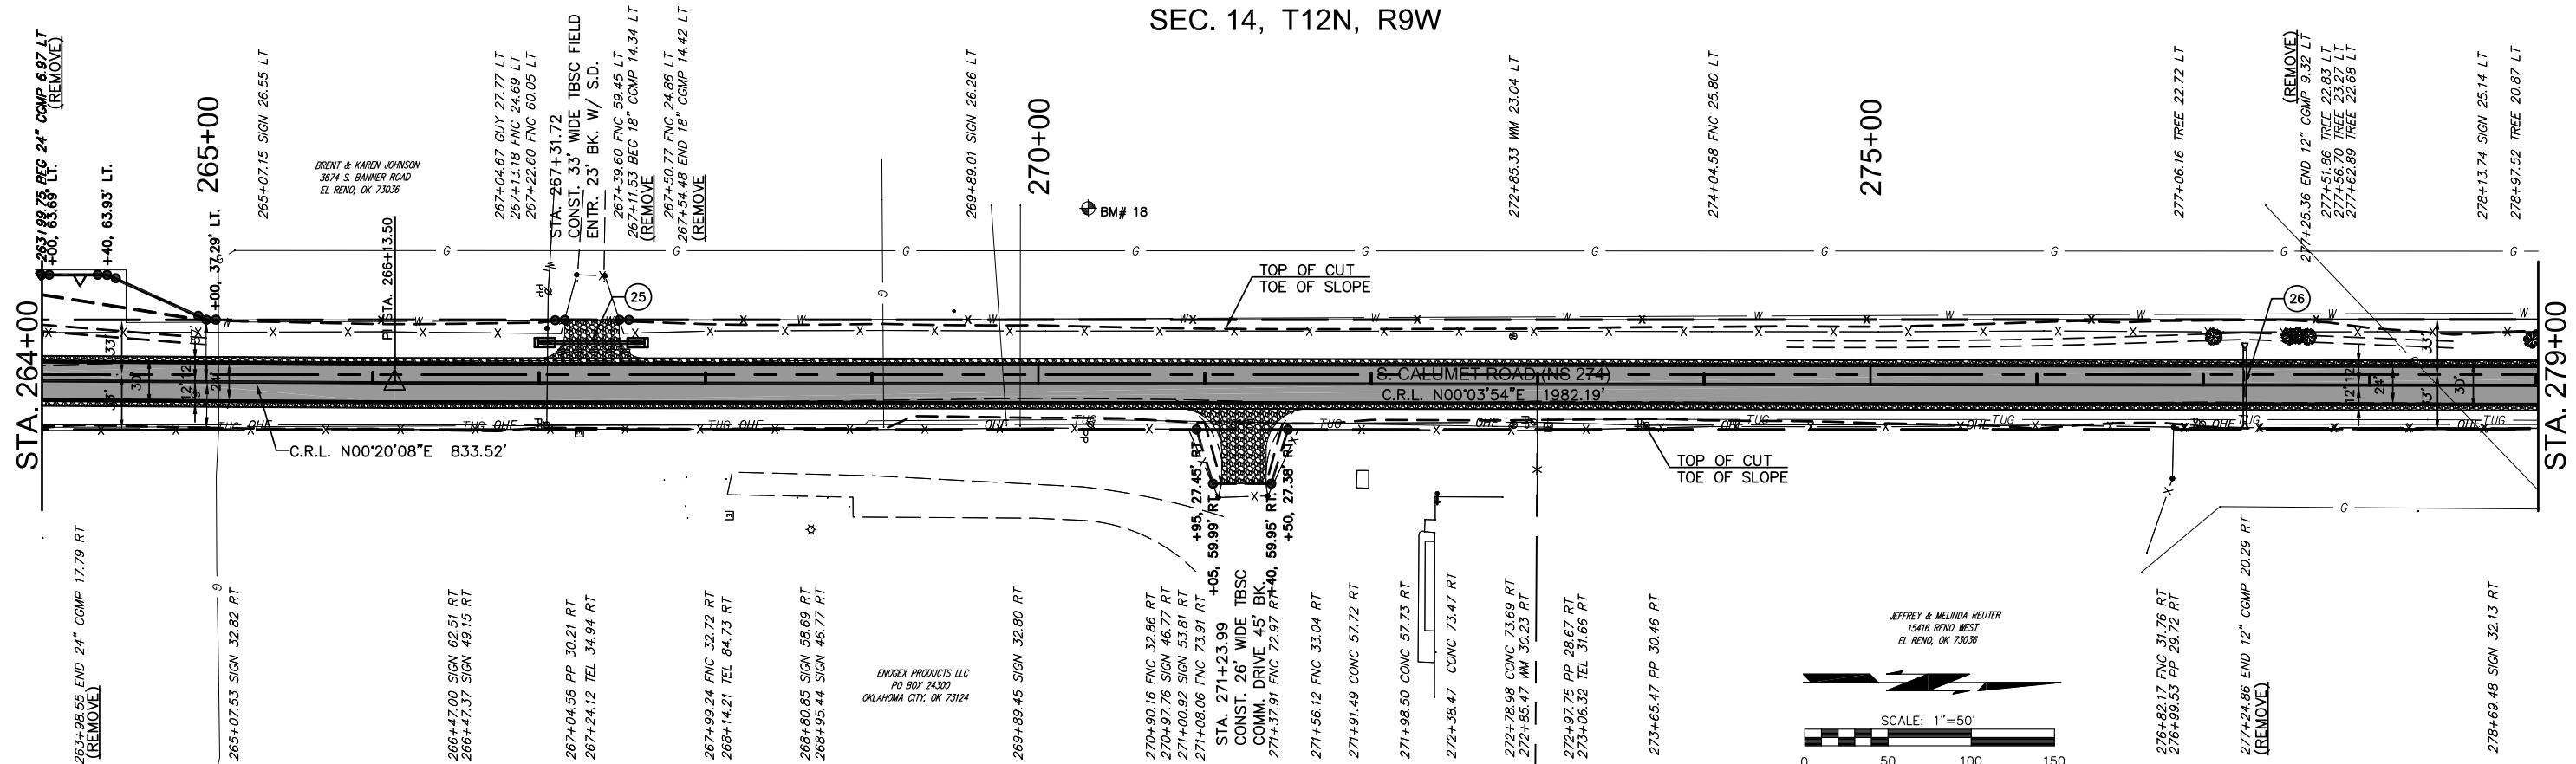

SEC. 13, T12N, R9W

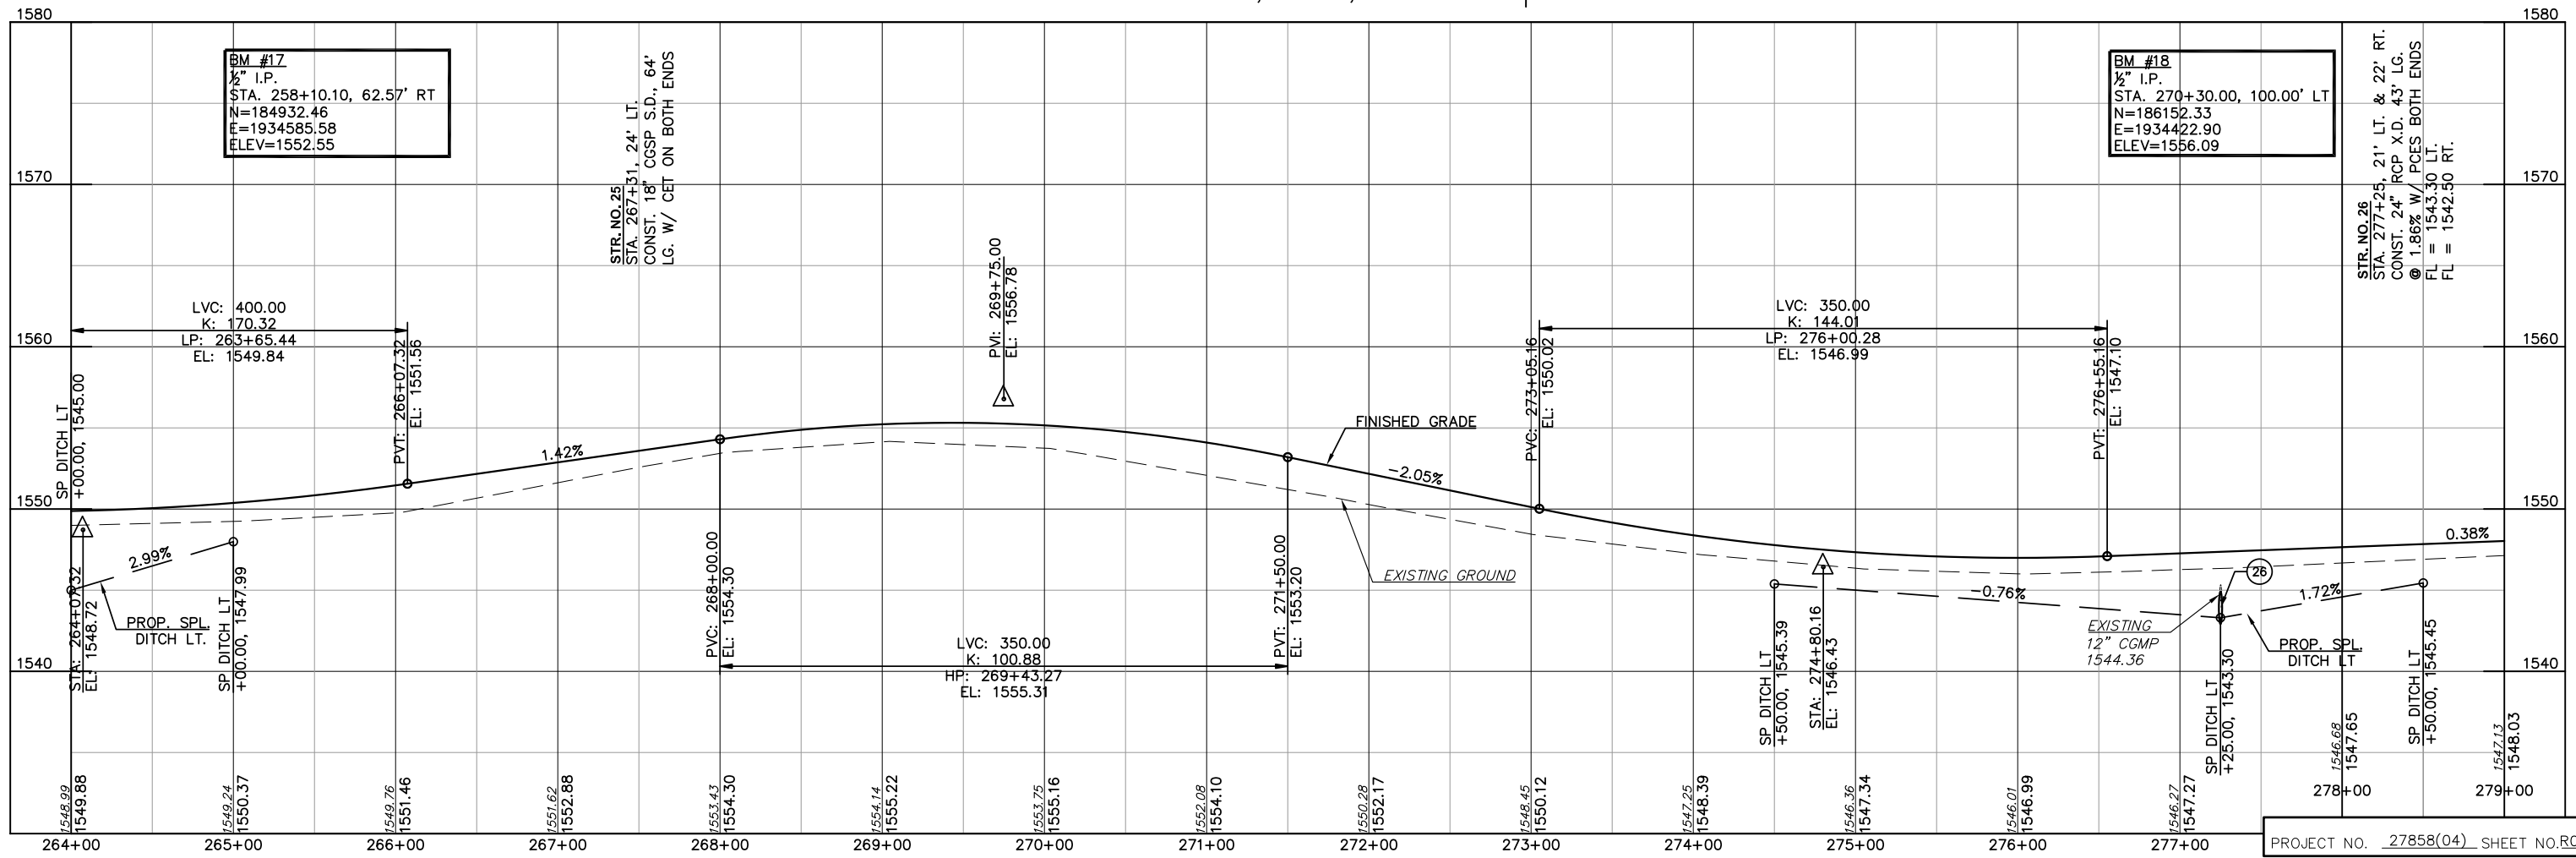

PLOTED: Tuesday, September 05, 2017 @ 03:56PM N:\1445-Columet Rd-Crossroads County\Drawings\1445PR.dwg