

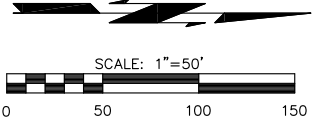


SEC. 14, T12N, R9W

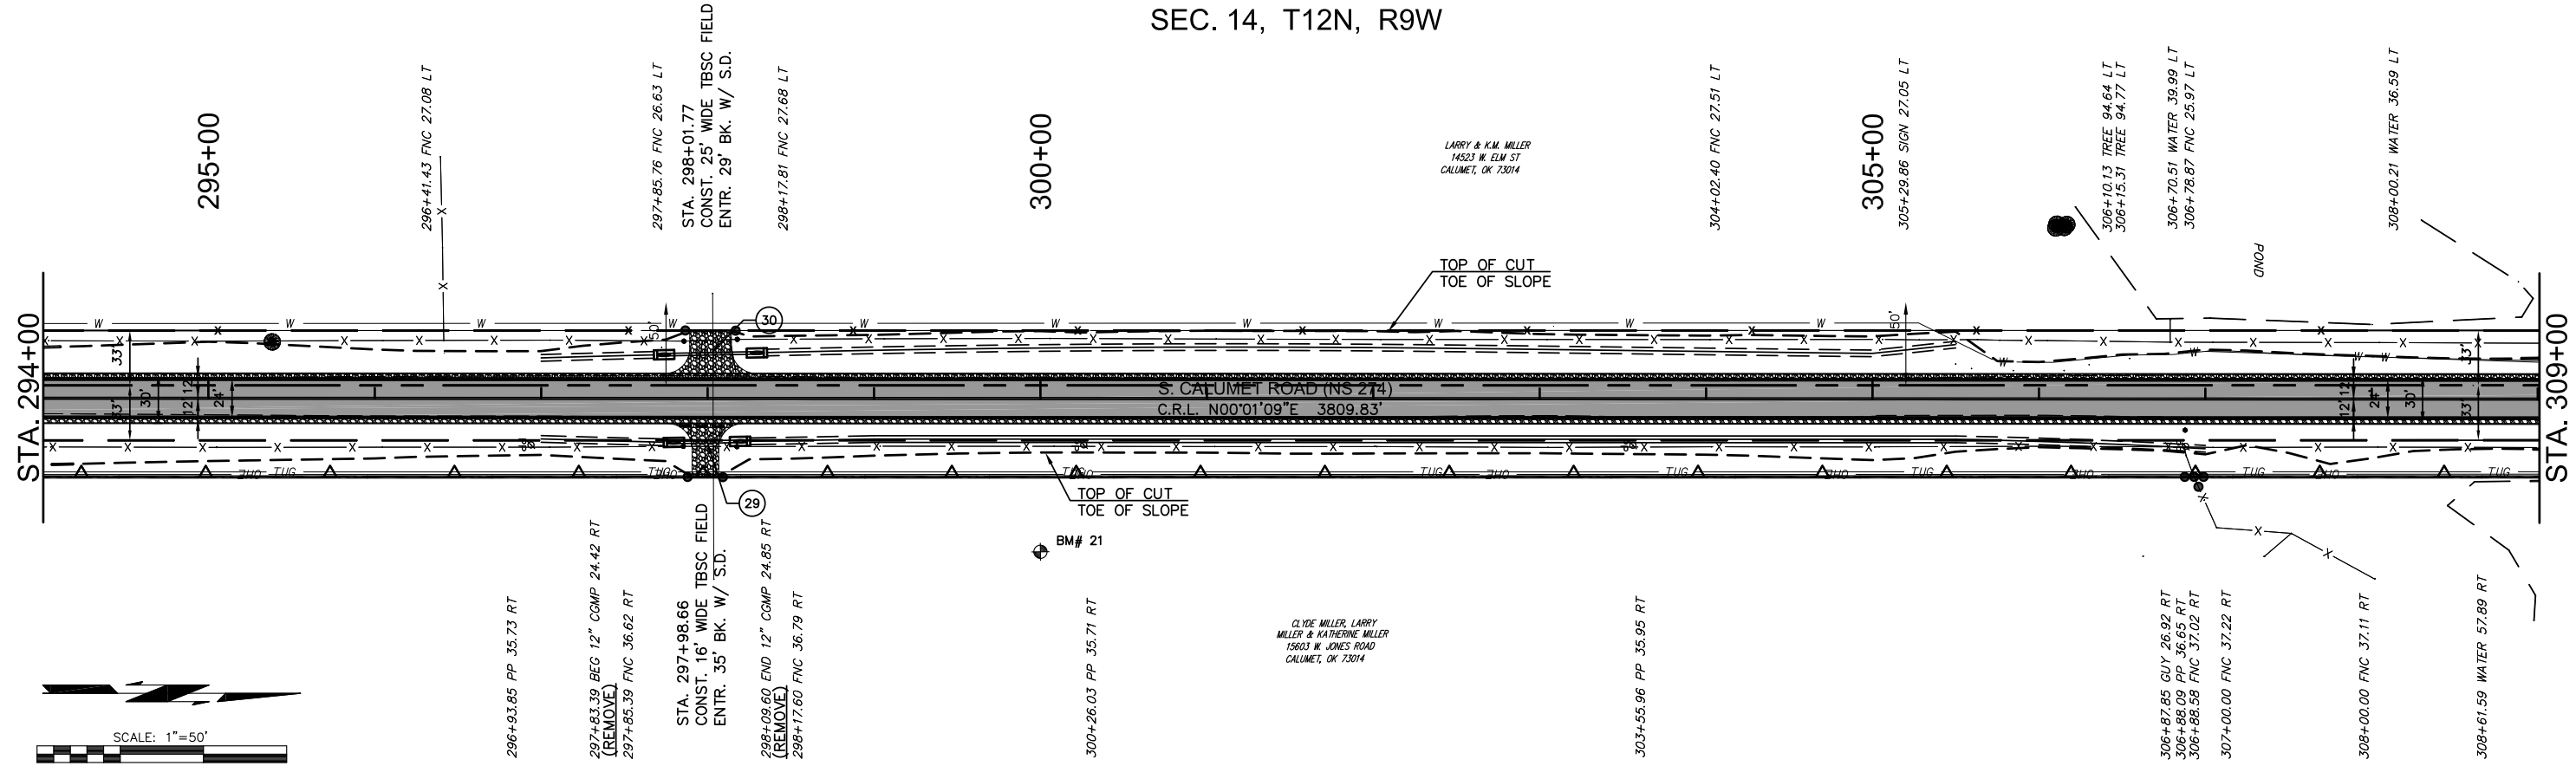

SEC. 13, T12N, R9W

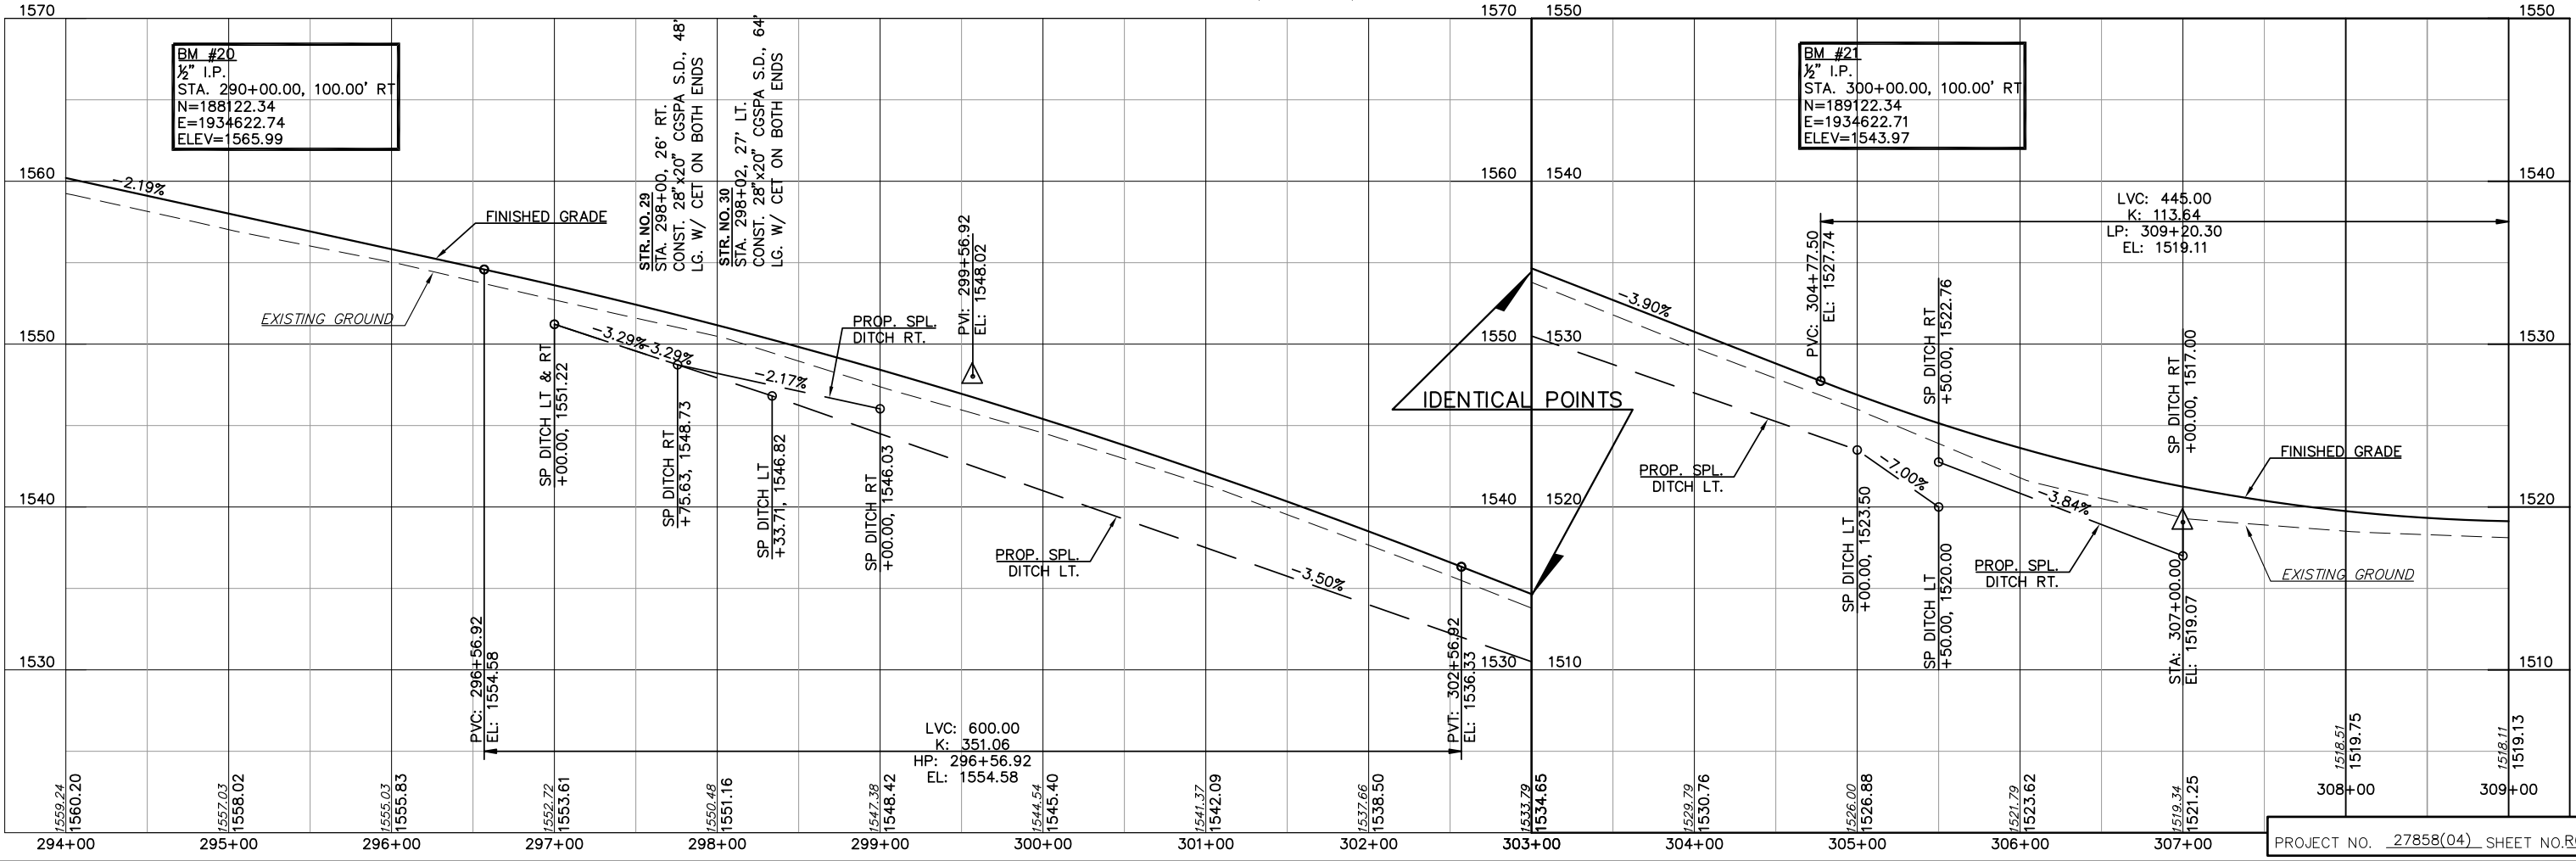

PLOTED: Tuesday, September 05, 2017 @ 03:56PM N:\1454-Columet Rd-Consolidation\Drawings\145499.dwg