
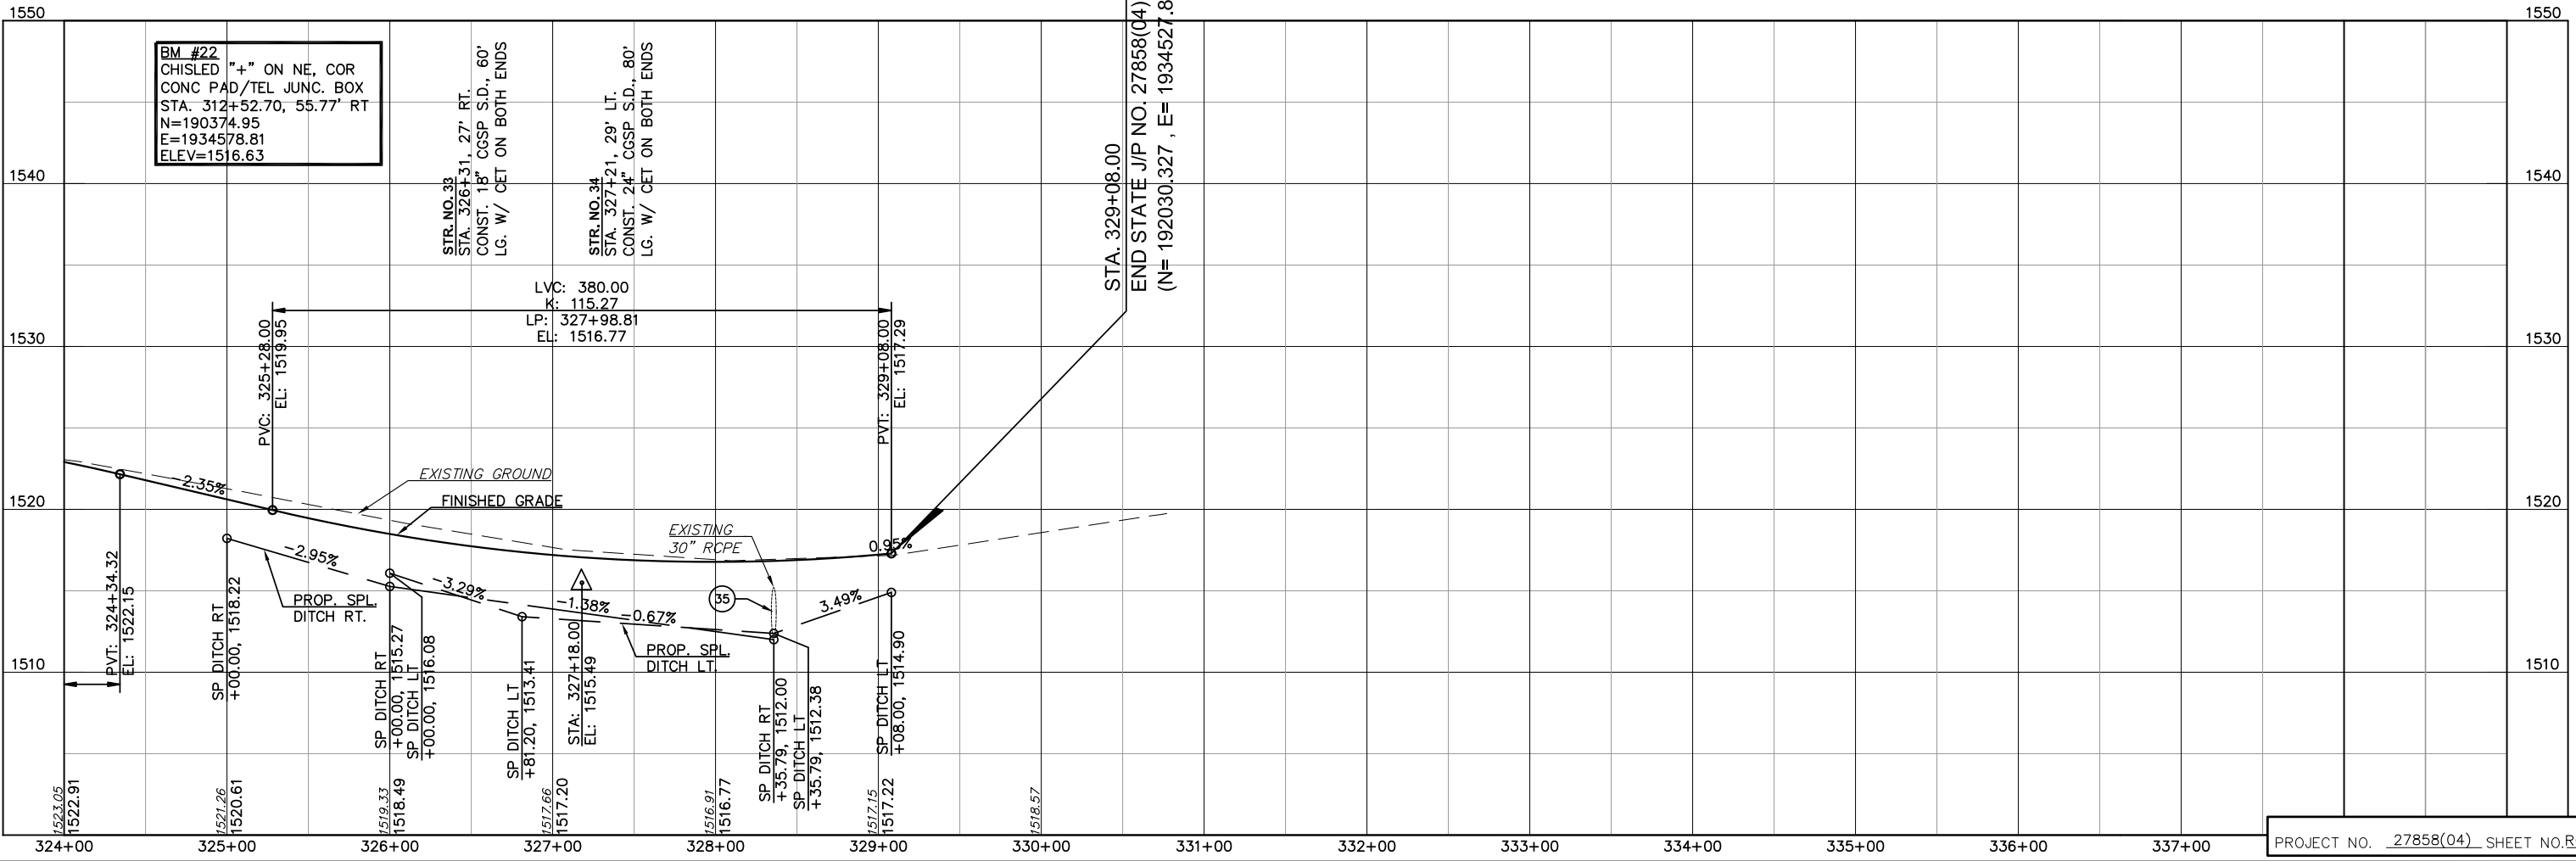
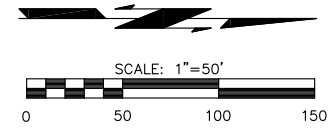


SEC. 11, T12N, R9W

SEC. 12, T12N, R9W

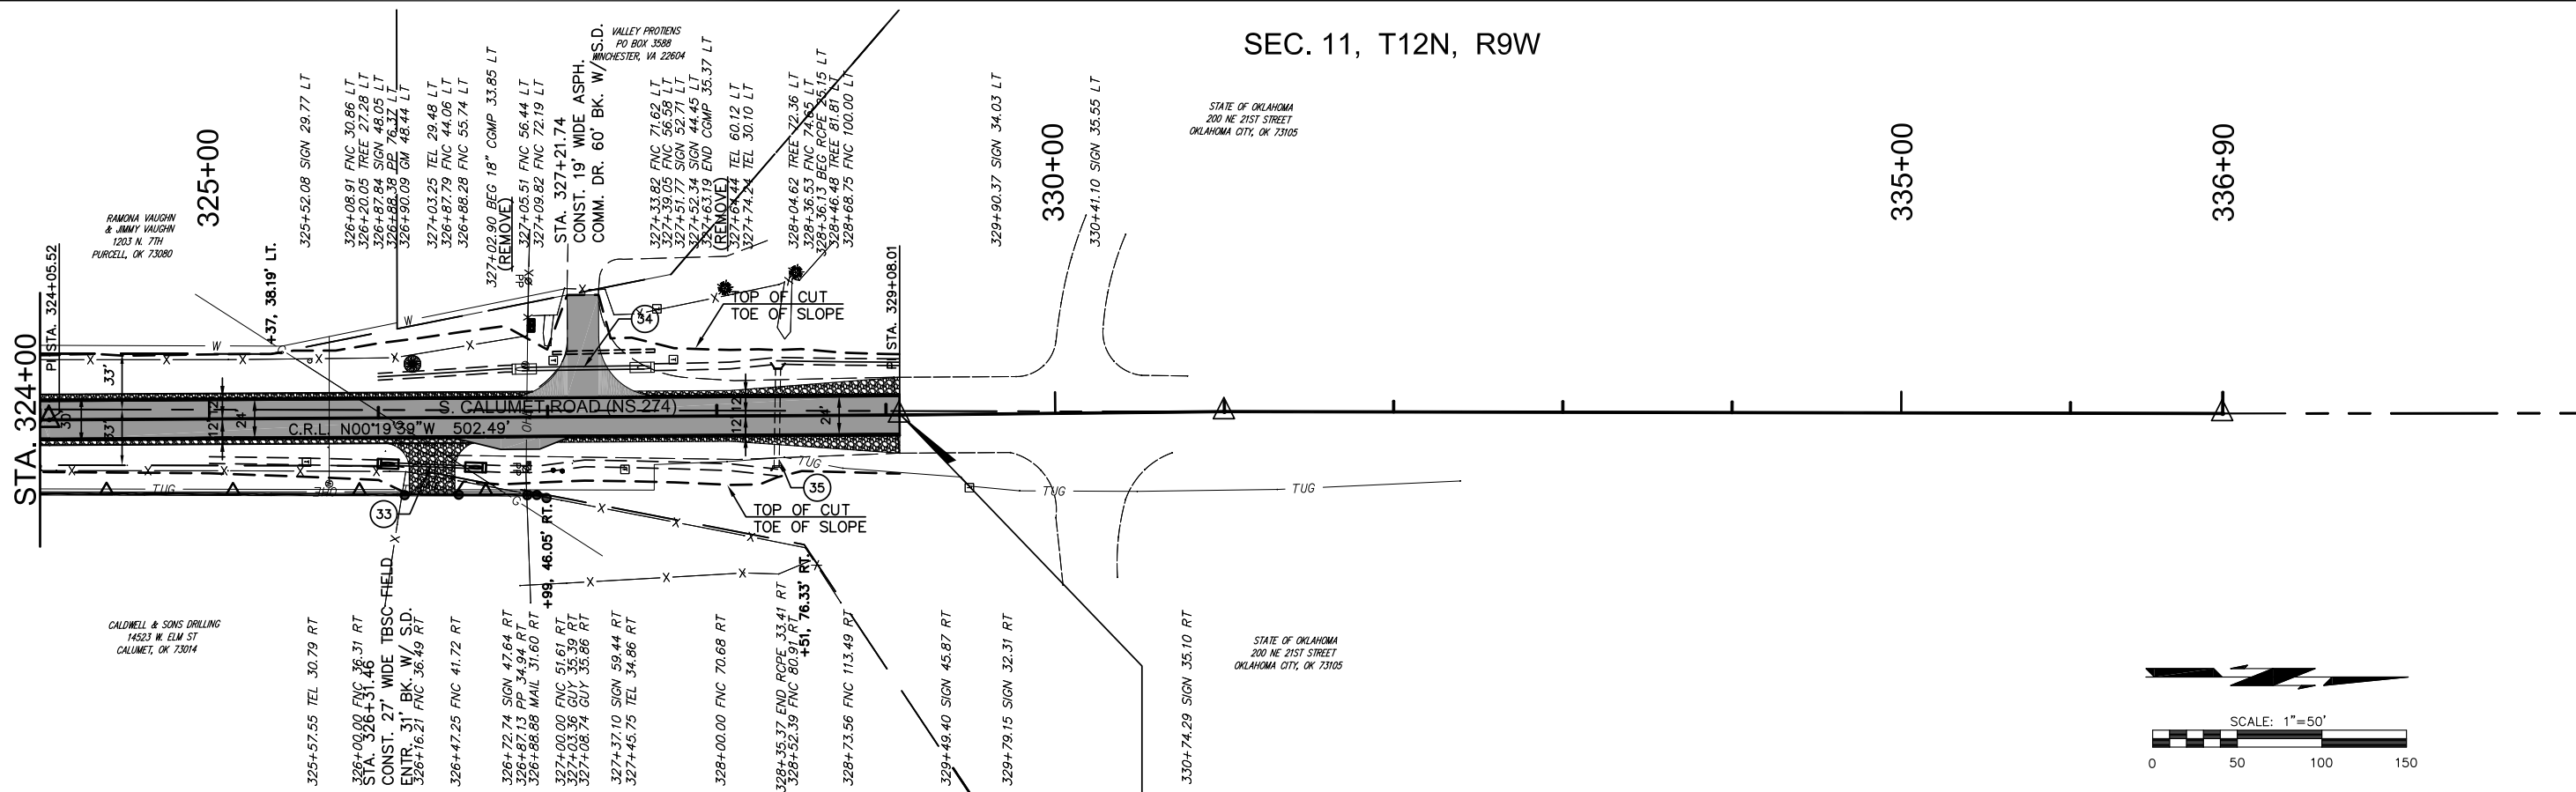

PLOTED: Tuesday, September 05, 2017 @ 03:56PM N:\4545-Calumet-Bd-Corridor-County\Drawings\4545.dwg