


VOLUMES		
CY. DGS.		
EXC.		EMB.

END AREAS		
SO. FT.		
EXC.		EMB.

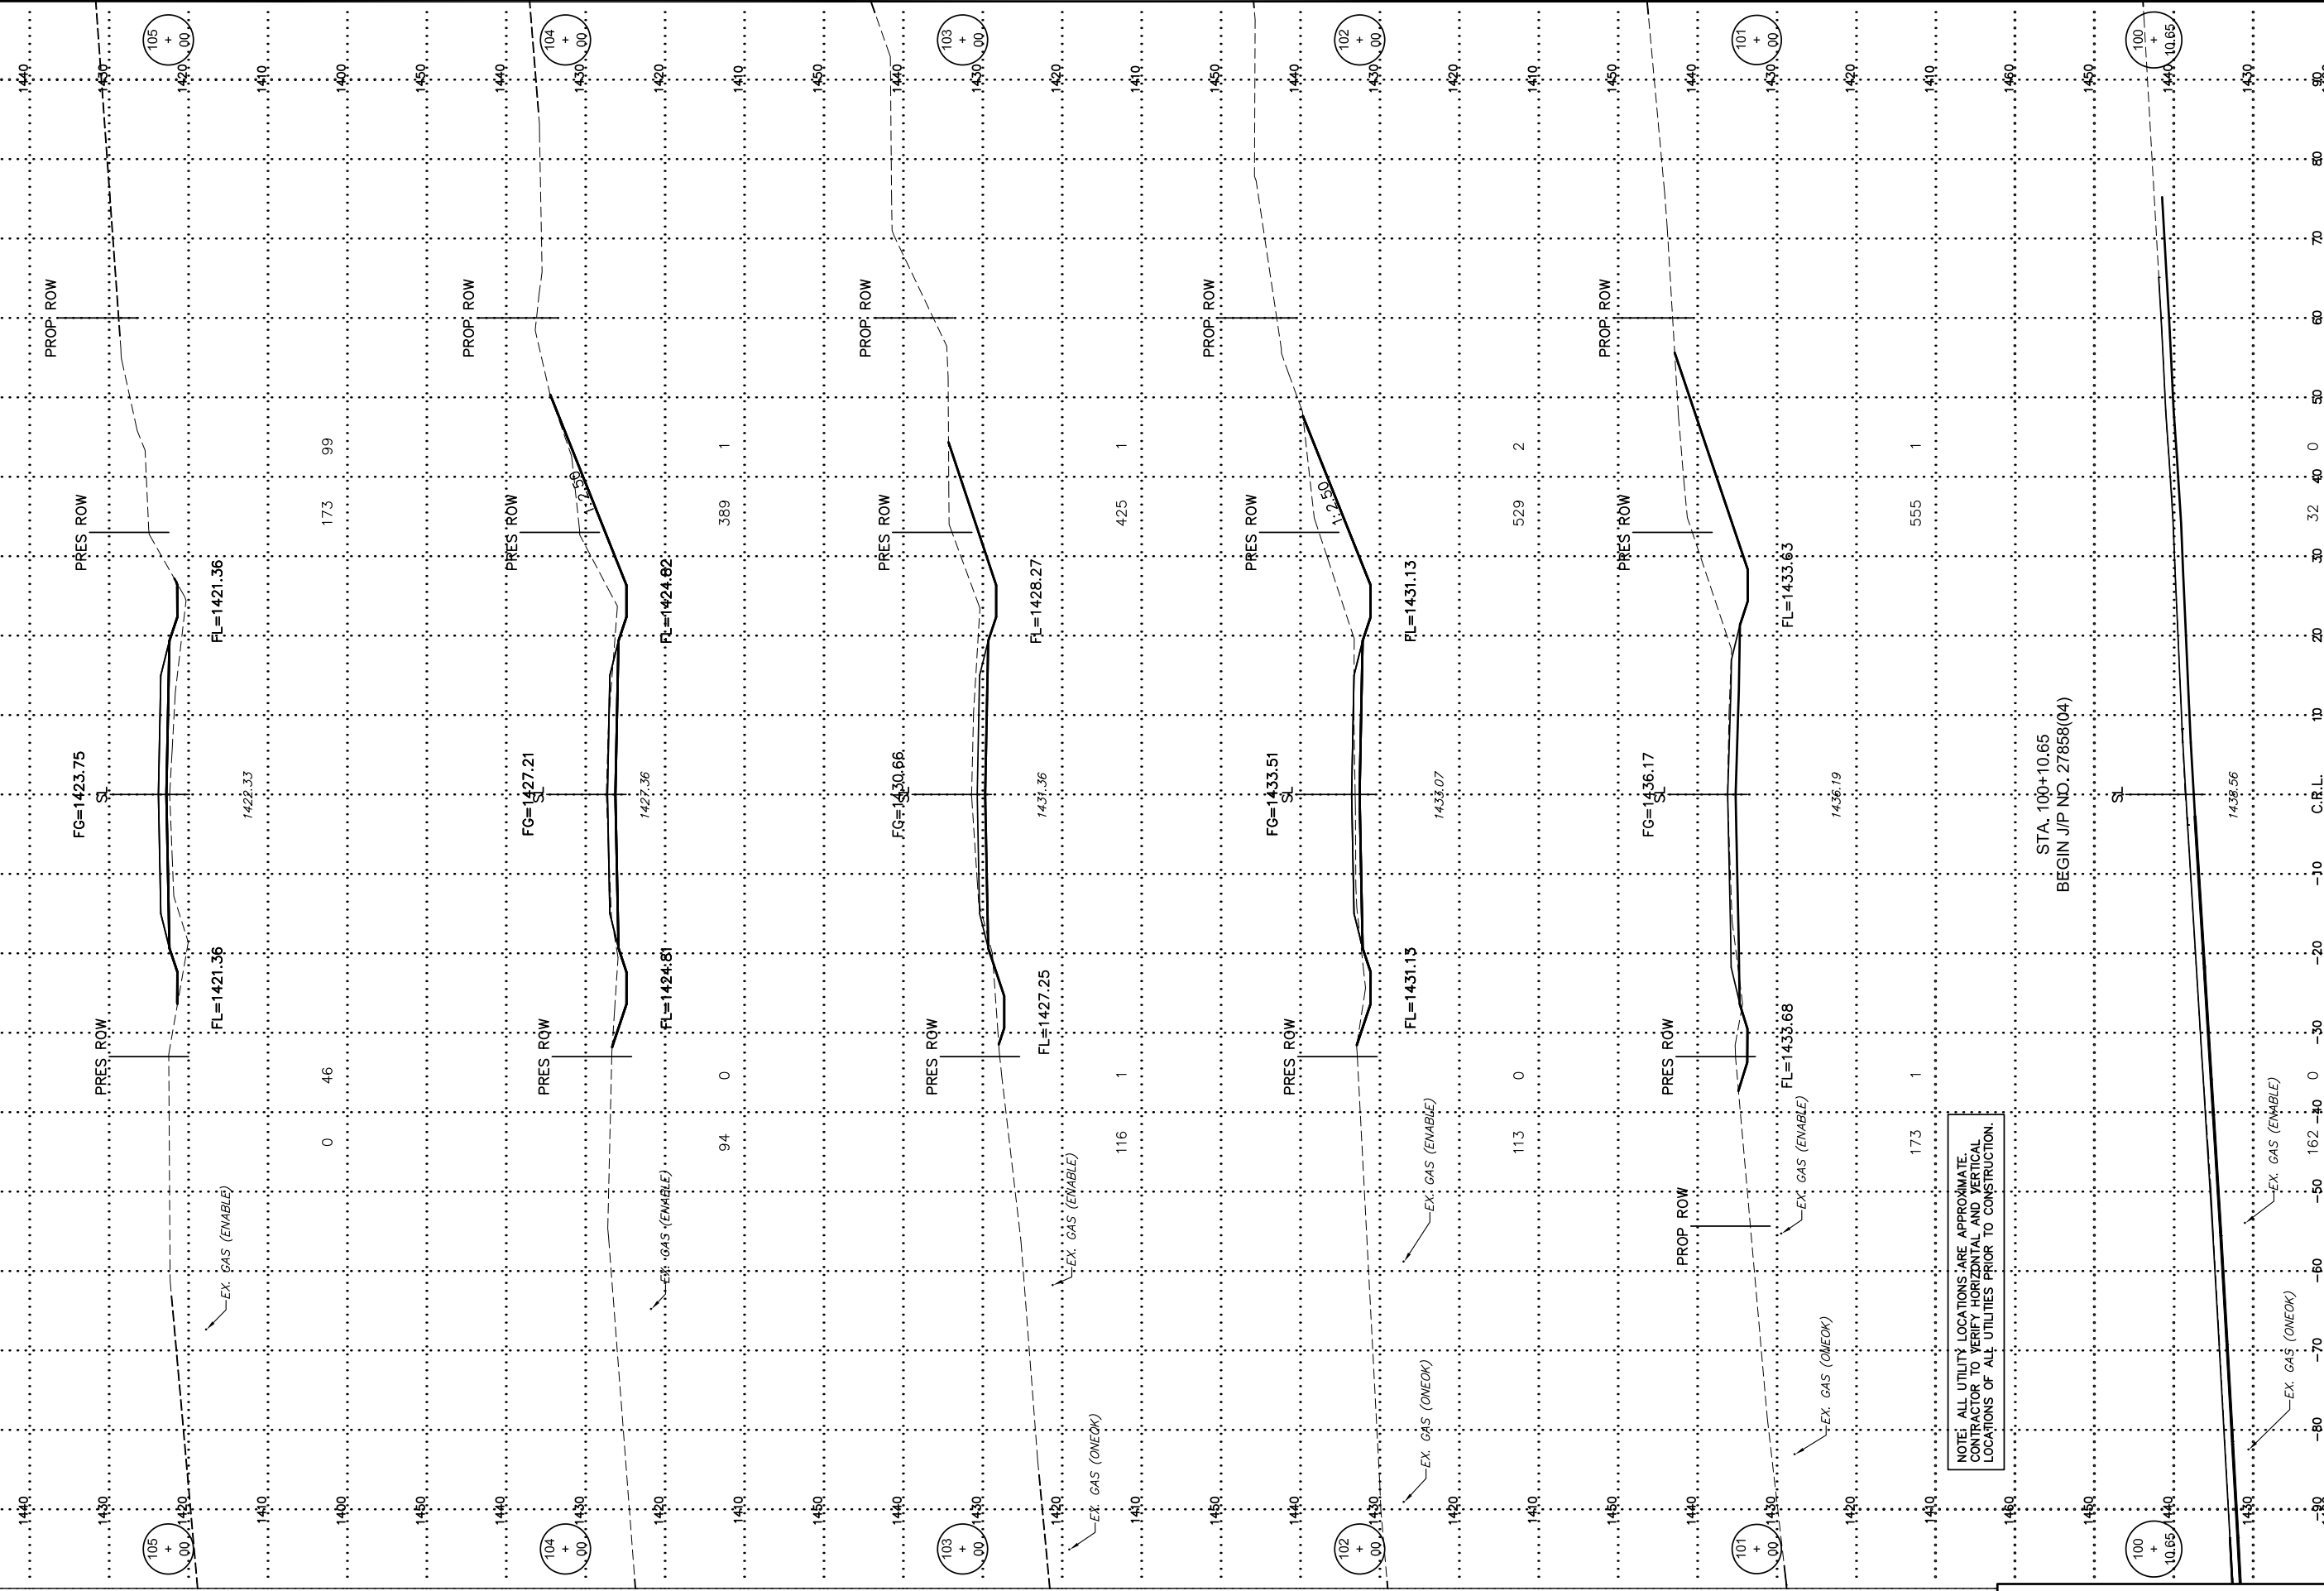

NOTE: ALL UTILITY LOCATIONS ARE APPROXIMATE. CONTRACTOR TO VERIFY HORIZONTAL AND VERTICAL LOCATIONS OF ALL UTILITIES PRIOR TO CONSTRUCTION.