


VOLUMES	
CY. DGS.	EMB.
EXC.	

END AREAS	
SQ. FT.	EMB.
EXC.	

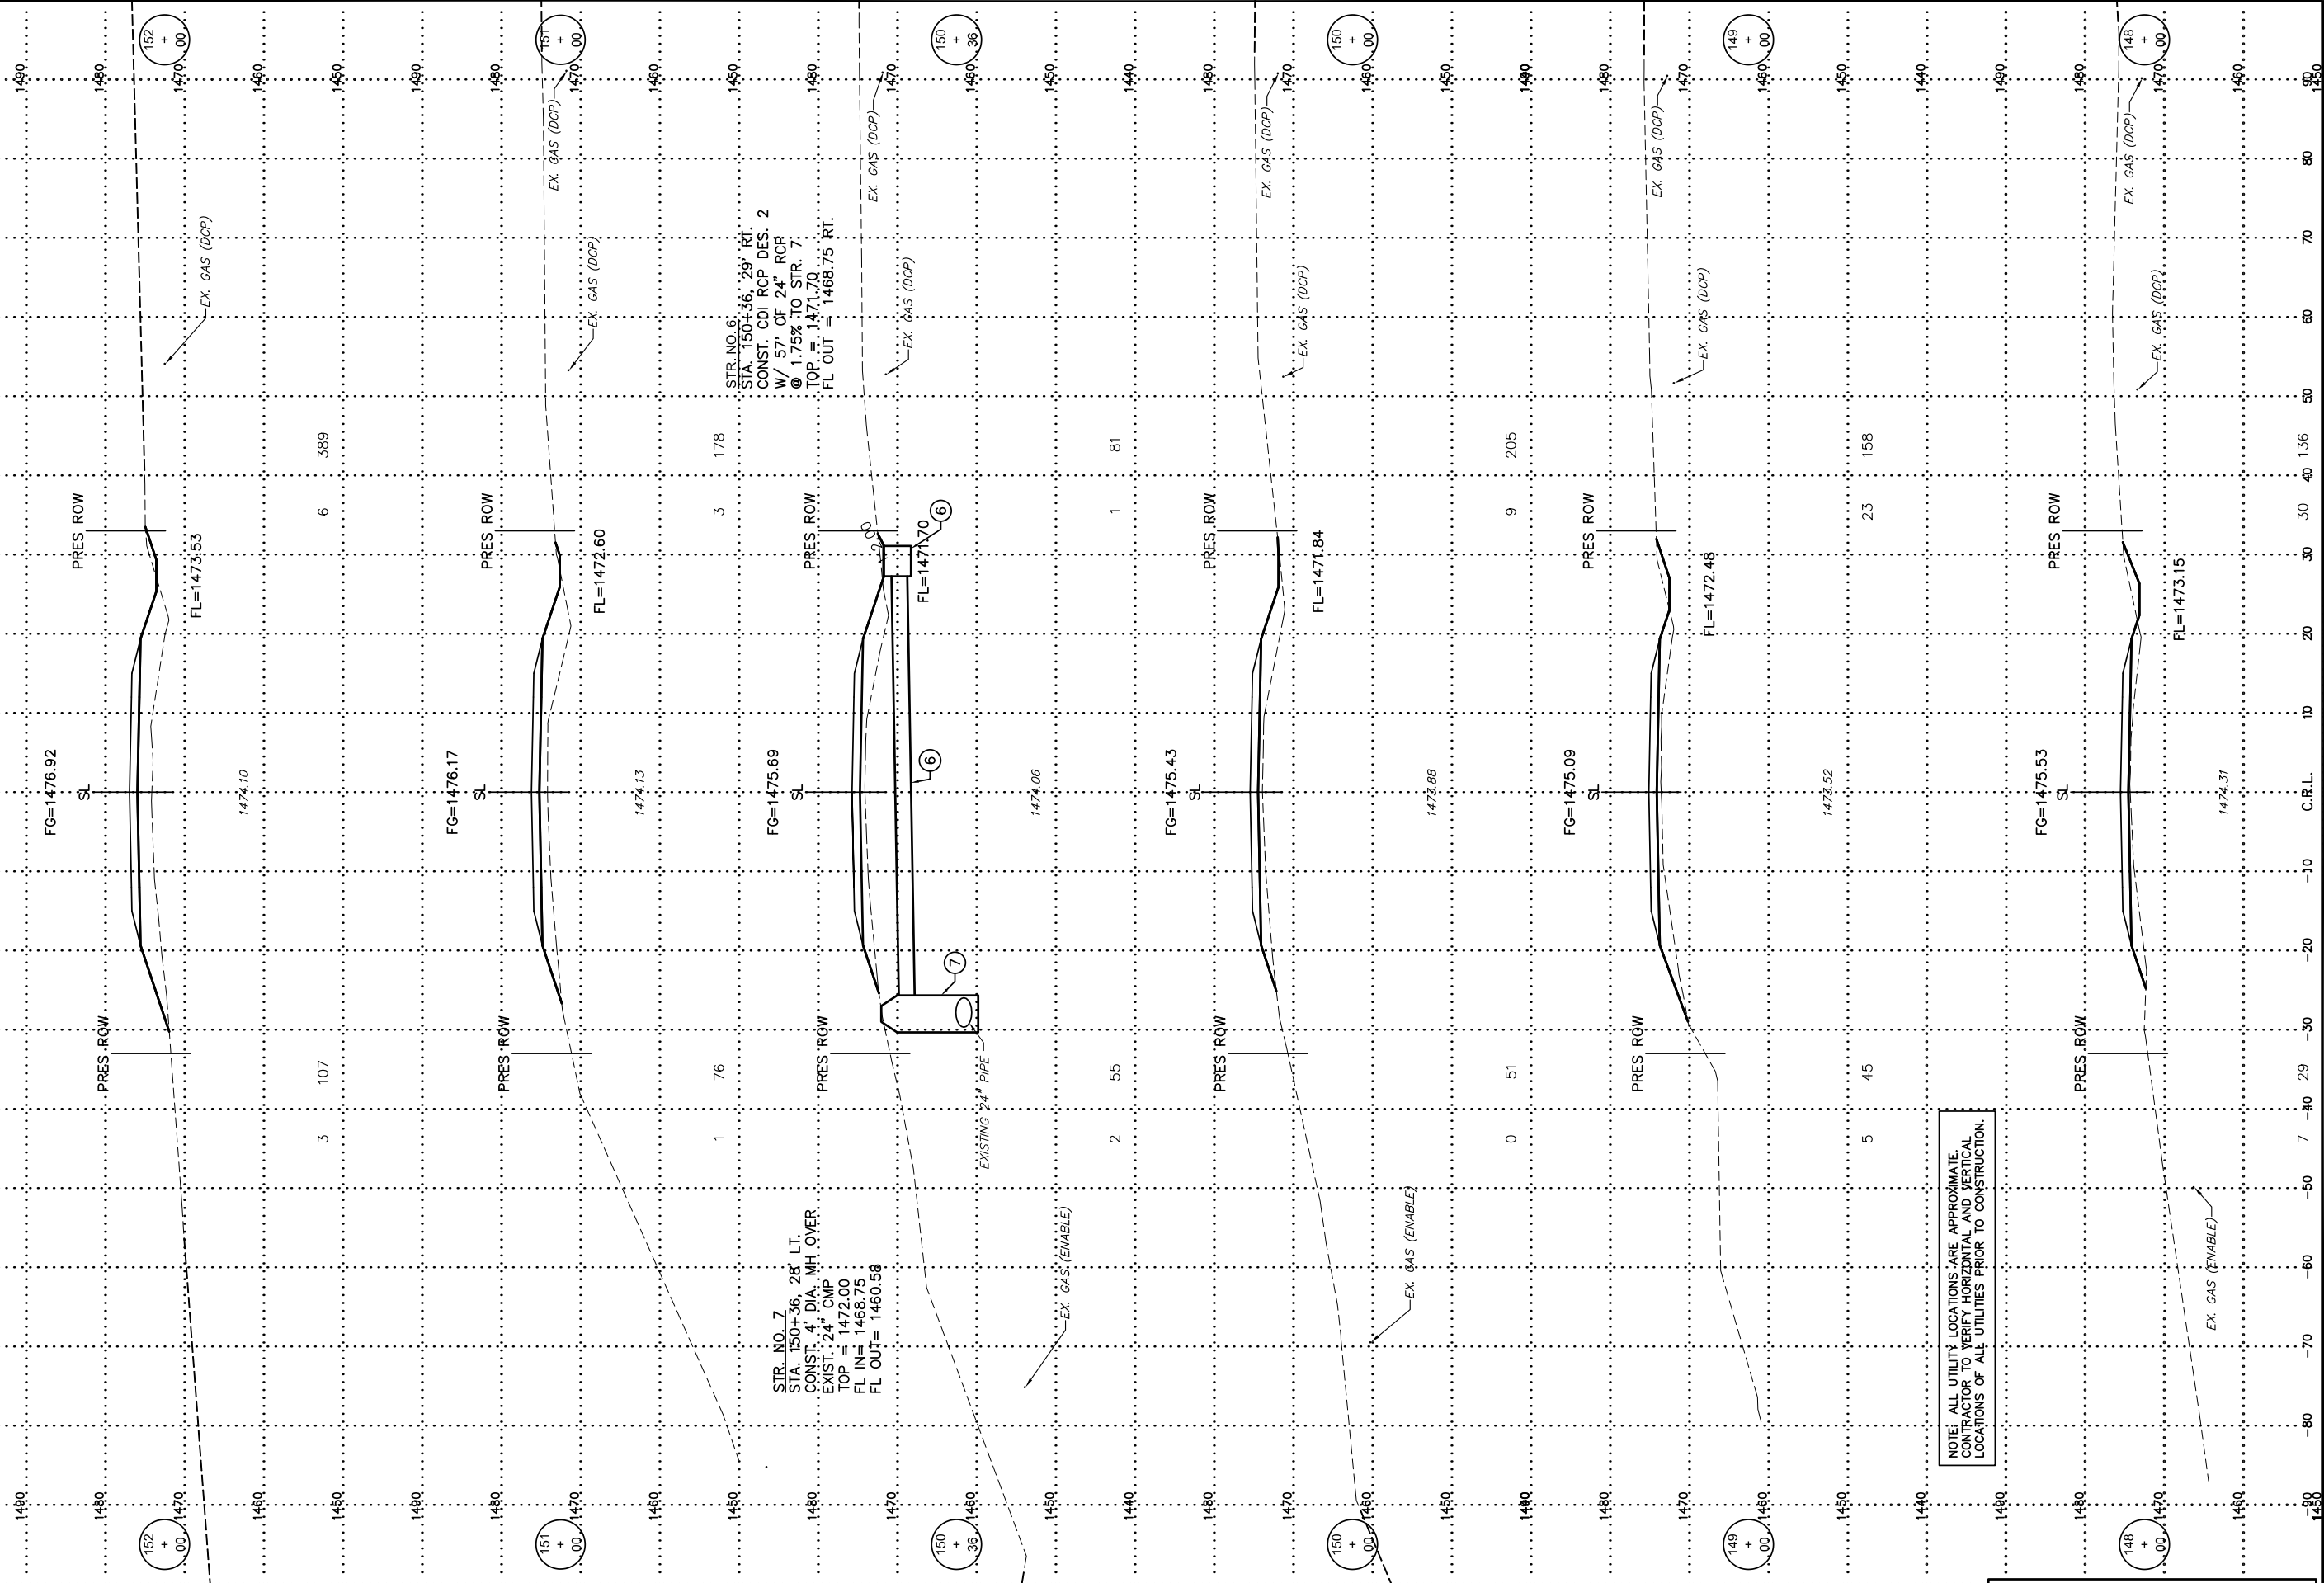

NOTE: ALL UTILITY LOCATIONS ARE APPROXIMATE. CONTRACTOR TO VERIFY HORIZONTAL AND VERTICAL LOCATIONS OF ALL UTILITIES PRIOR TO CONSTRUCTION.