


"VOLUMES"	
CY. DGS.	EMB.
1	379

"END AREAS"	
SO. FT.	EMB.
1	138

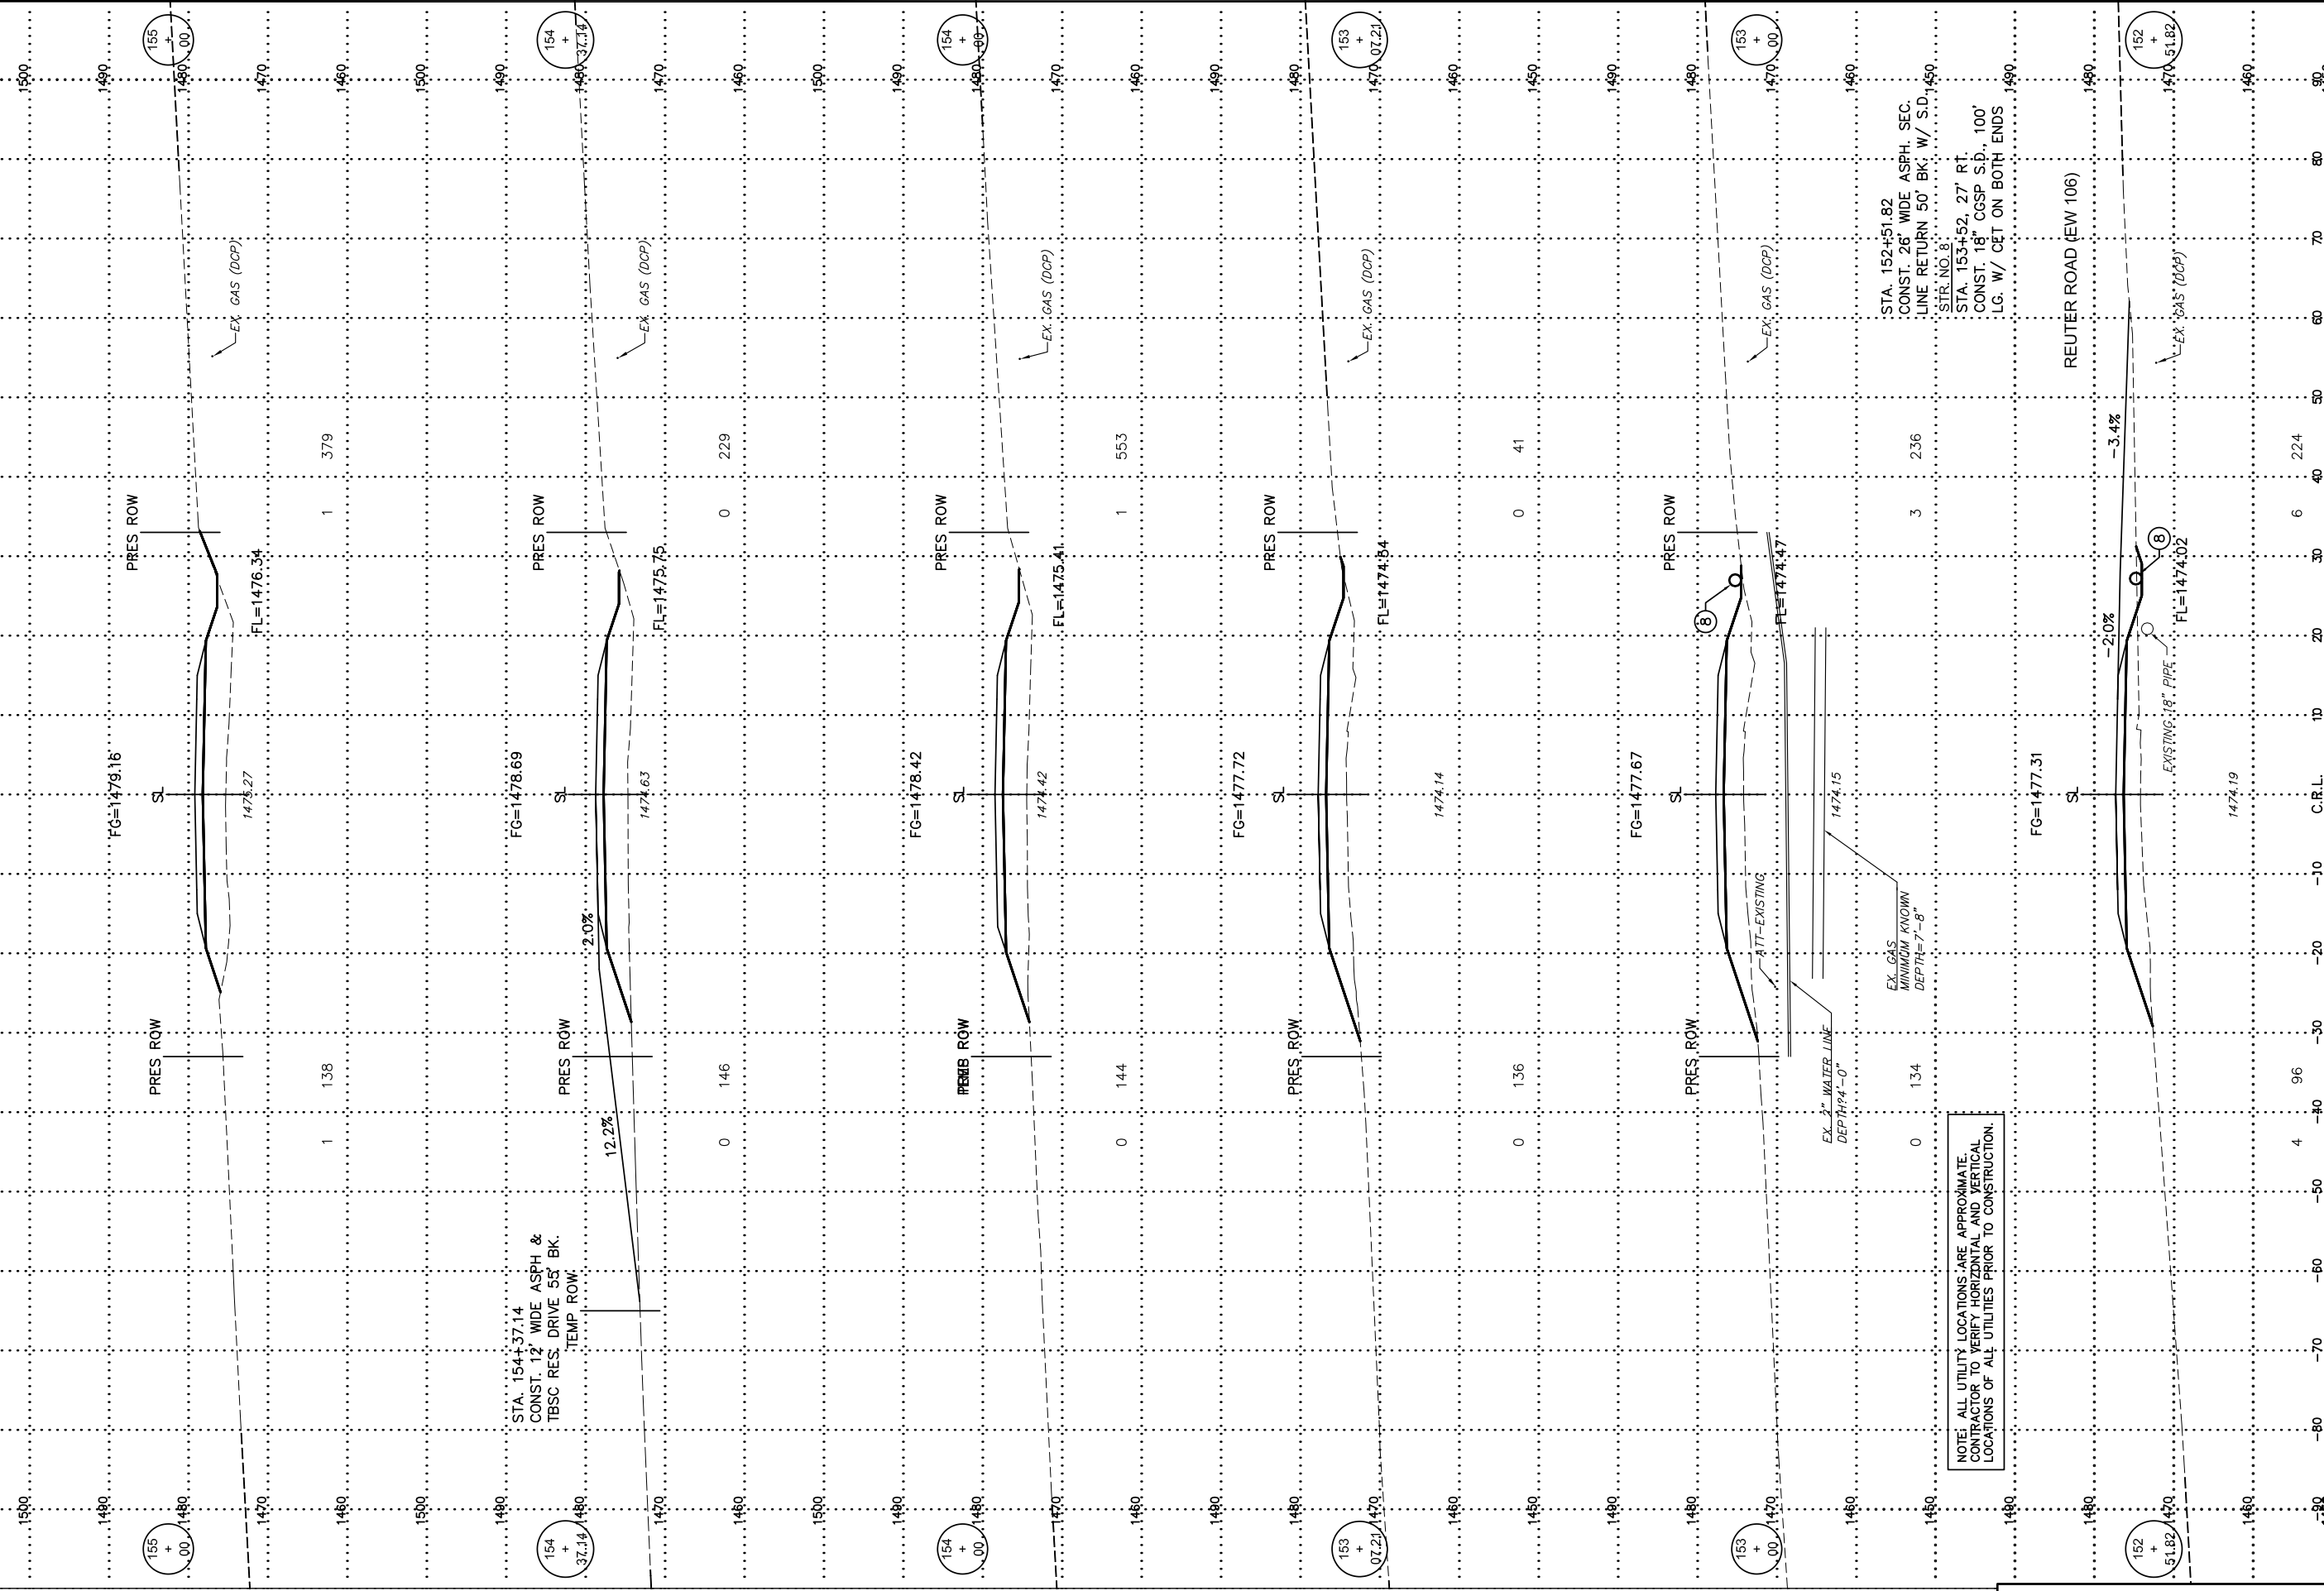

NOTE: ALL UTILITY LOCATIONS ARE APPROXIMATE. CONTRACTOR TO VERIFY HORIZONTAL AND VERTICAL LOCATIONS OF ALL UTILITIES PRIOR TO CONSTRUCTION.