


"VOLUMES"		
CY. DGS.		
EXC.		EMB.

"END AREAS"		
SO. FT.		
EXC.		EMB.

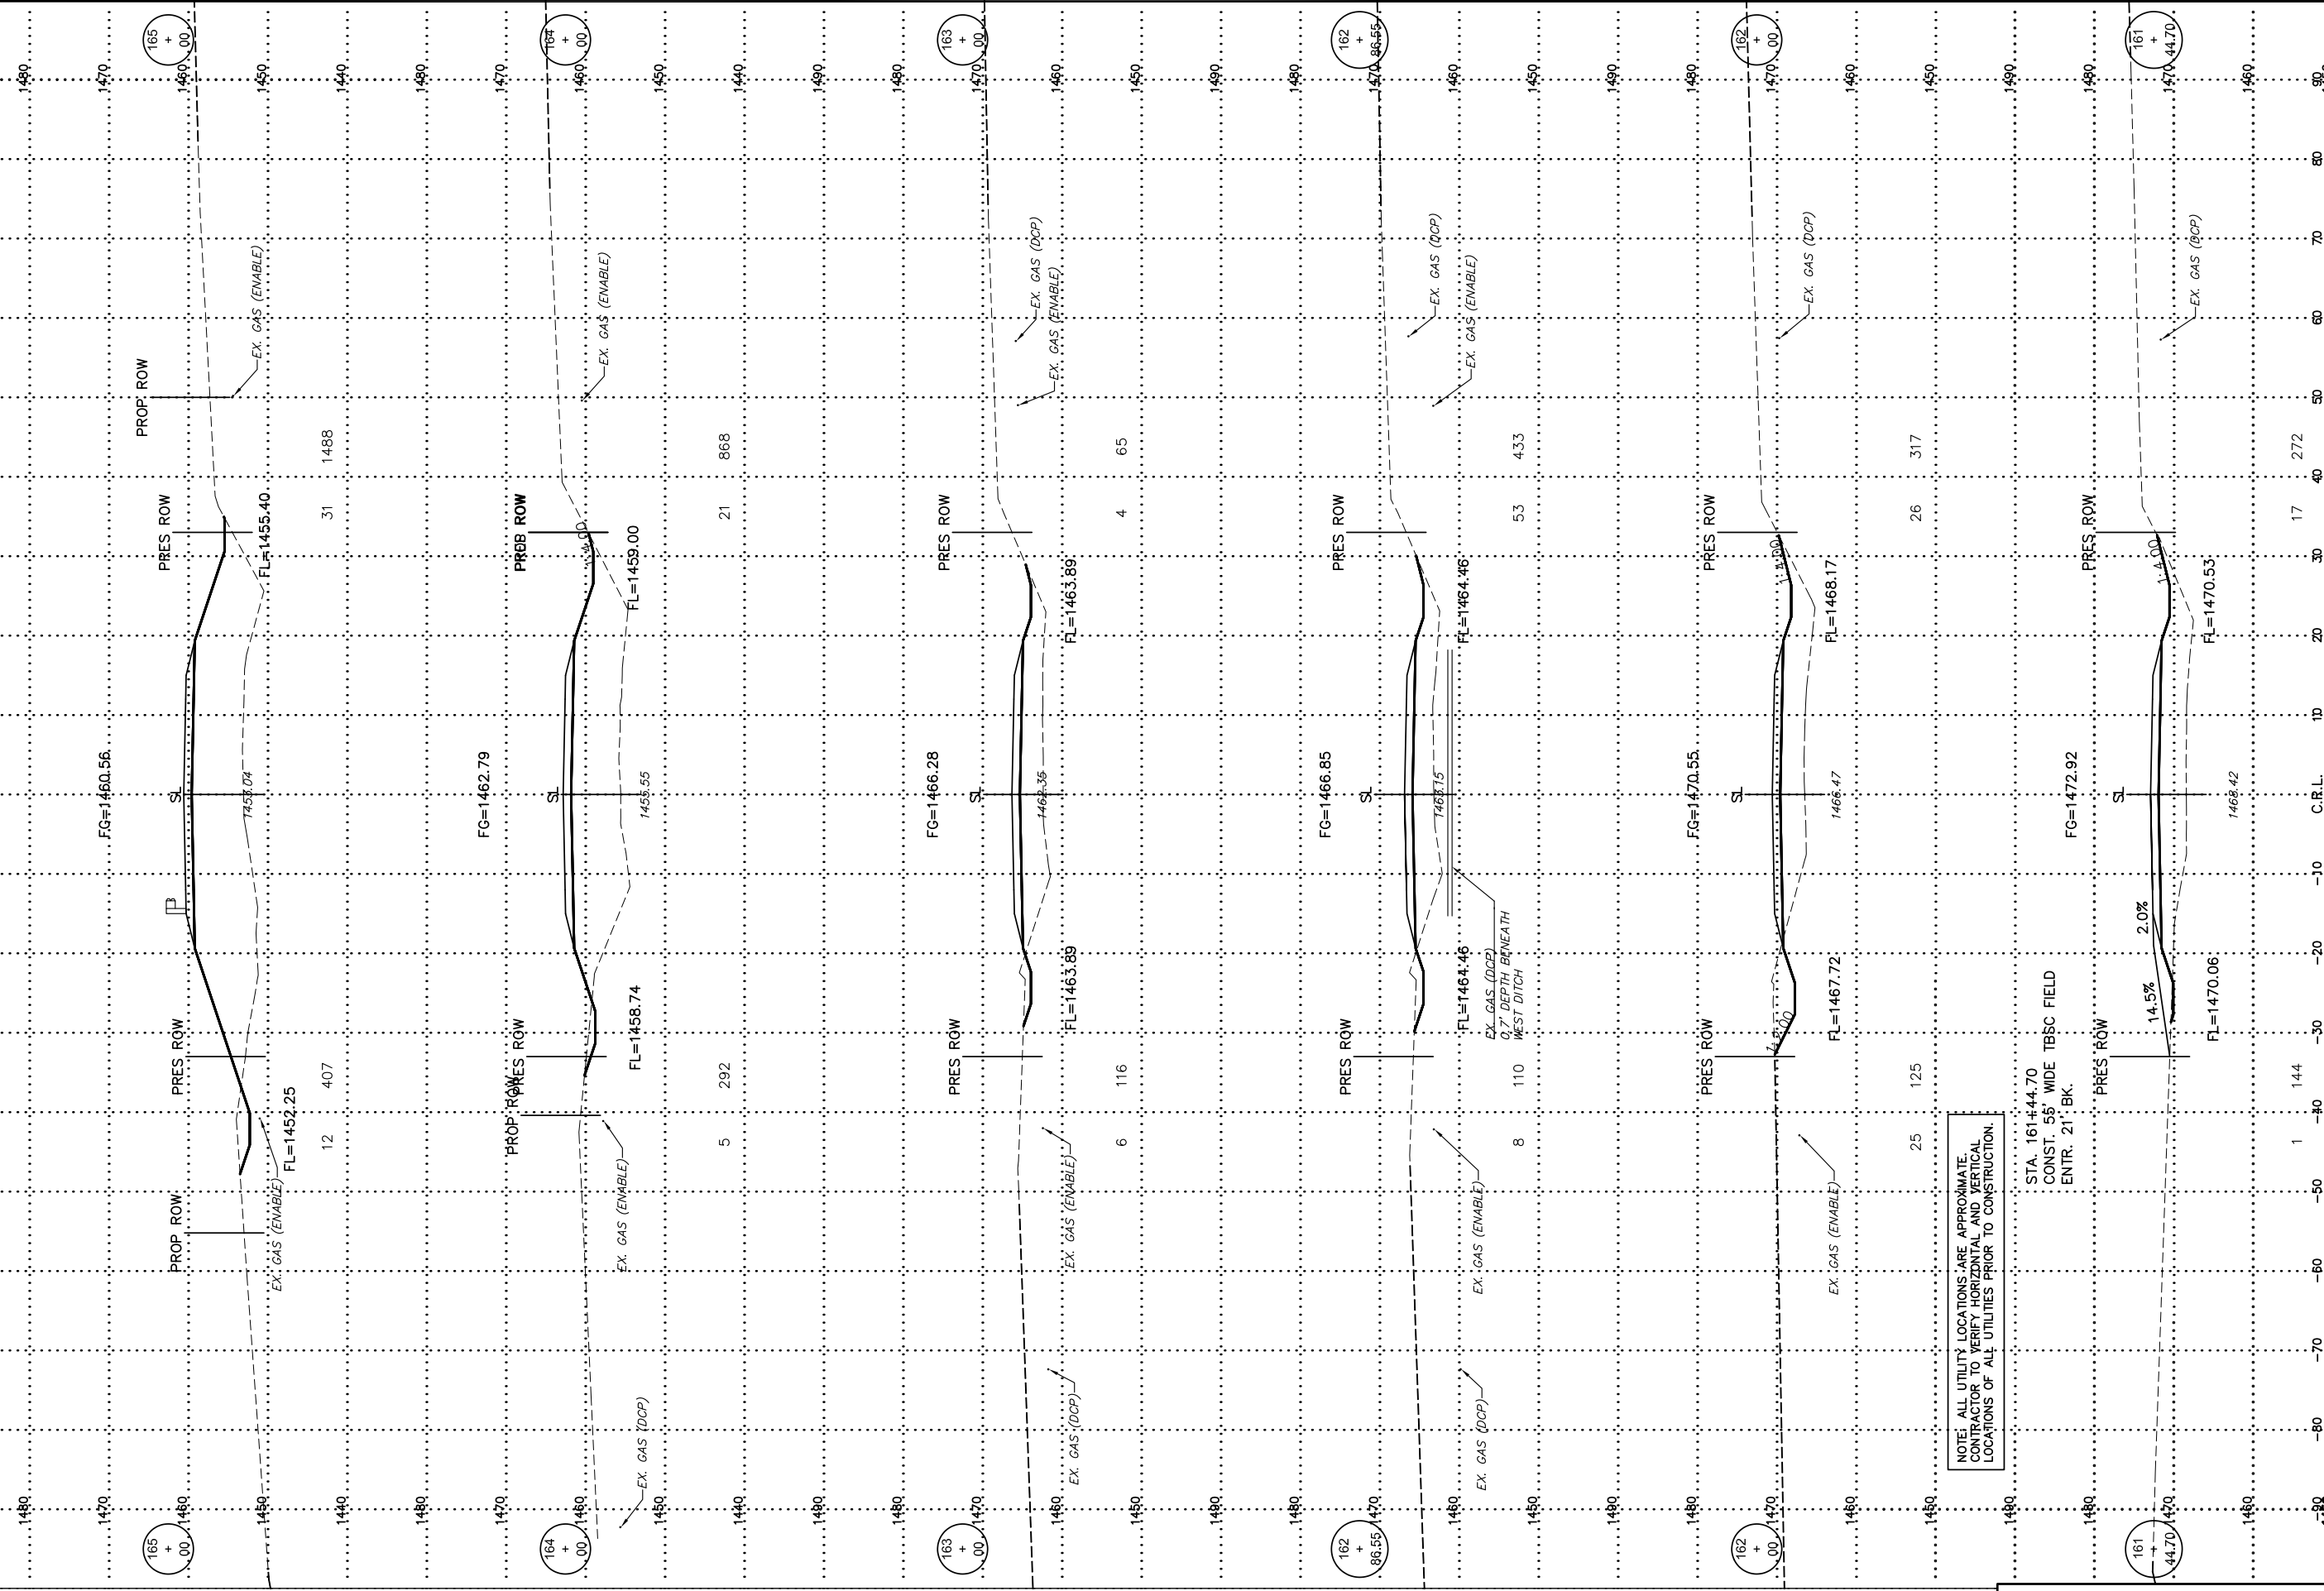

NOTE: ALL UTILITY LOCATIONS ARE APPROXIMATE.  
CONTRACTOR TO VERIFY HORIZONTAL AND VERTICAL  
LOCATIONS OF ALL UTILITIES PRIOR TO CONSTRUCTION.