


VOLUMES	
CY. DGS.	
EXC.	EMB.

END AREAS	
SO. FT.	
EXC.	EMB.

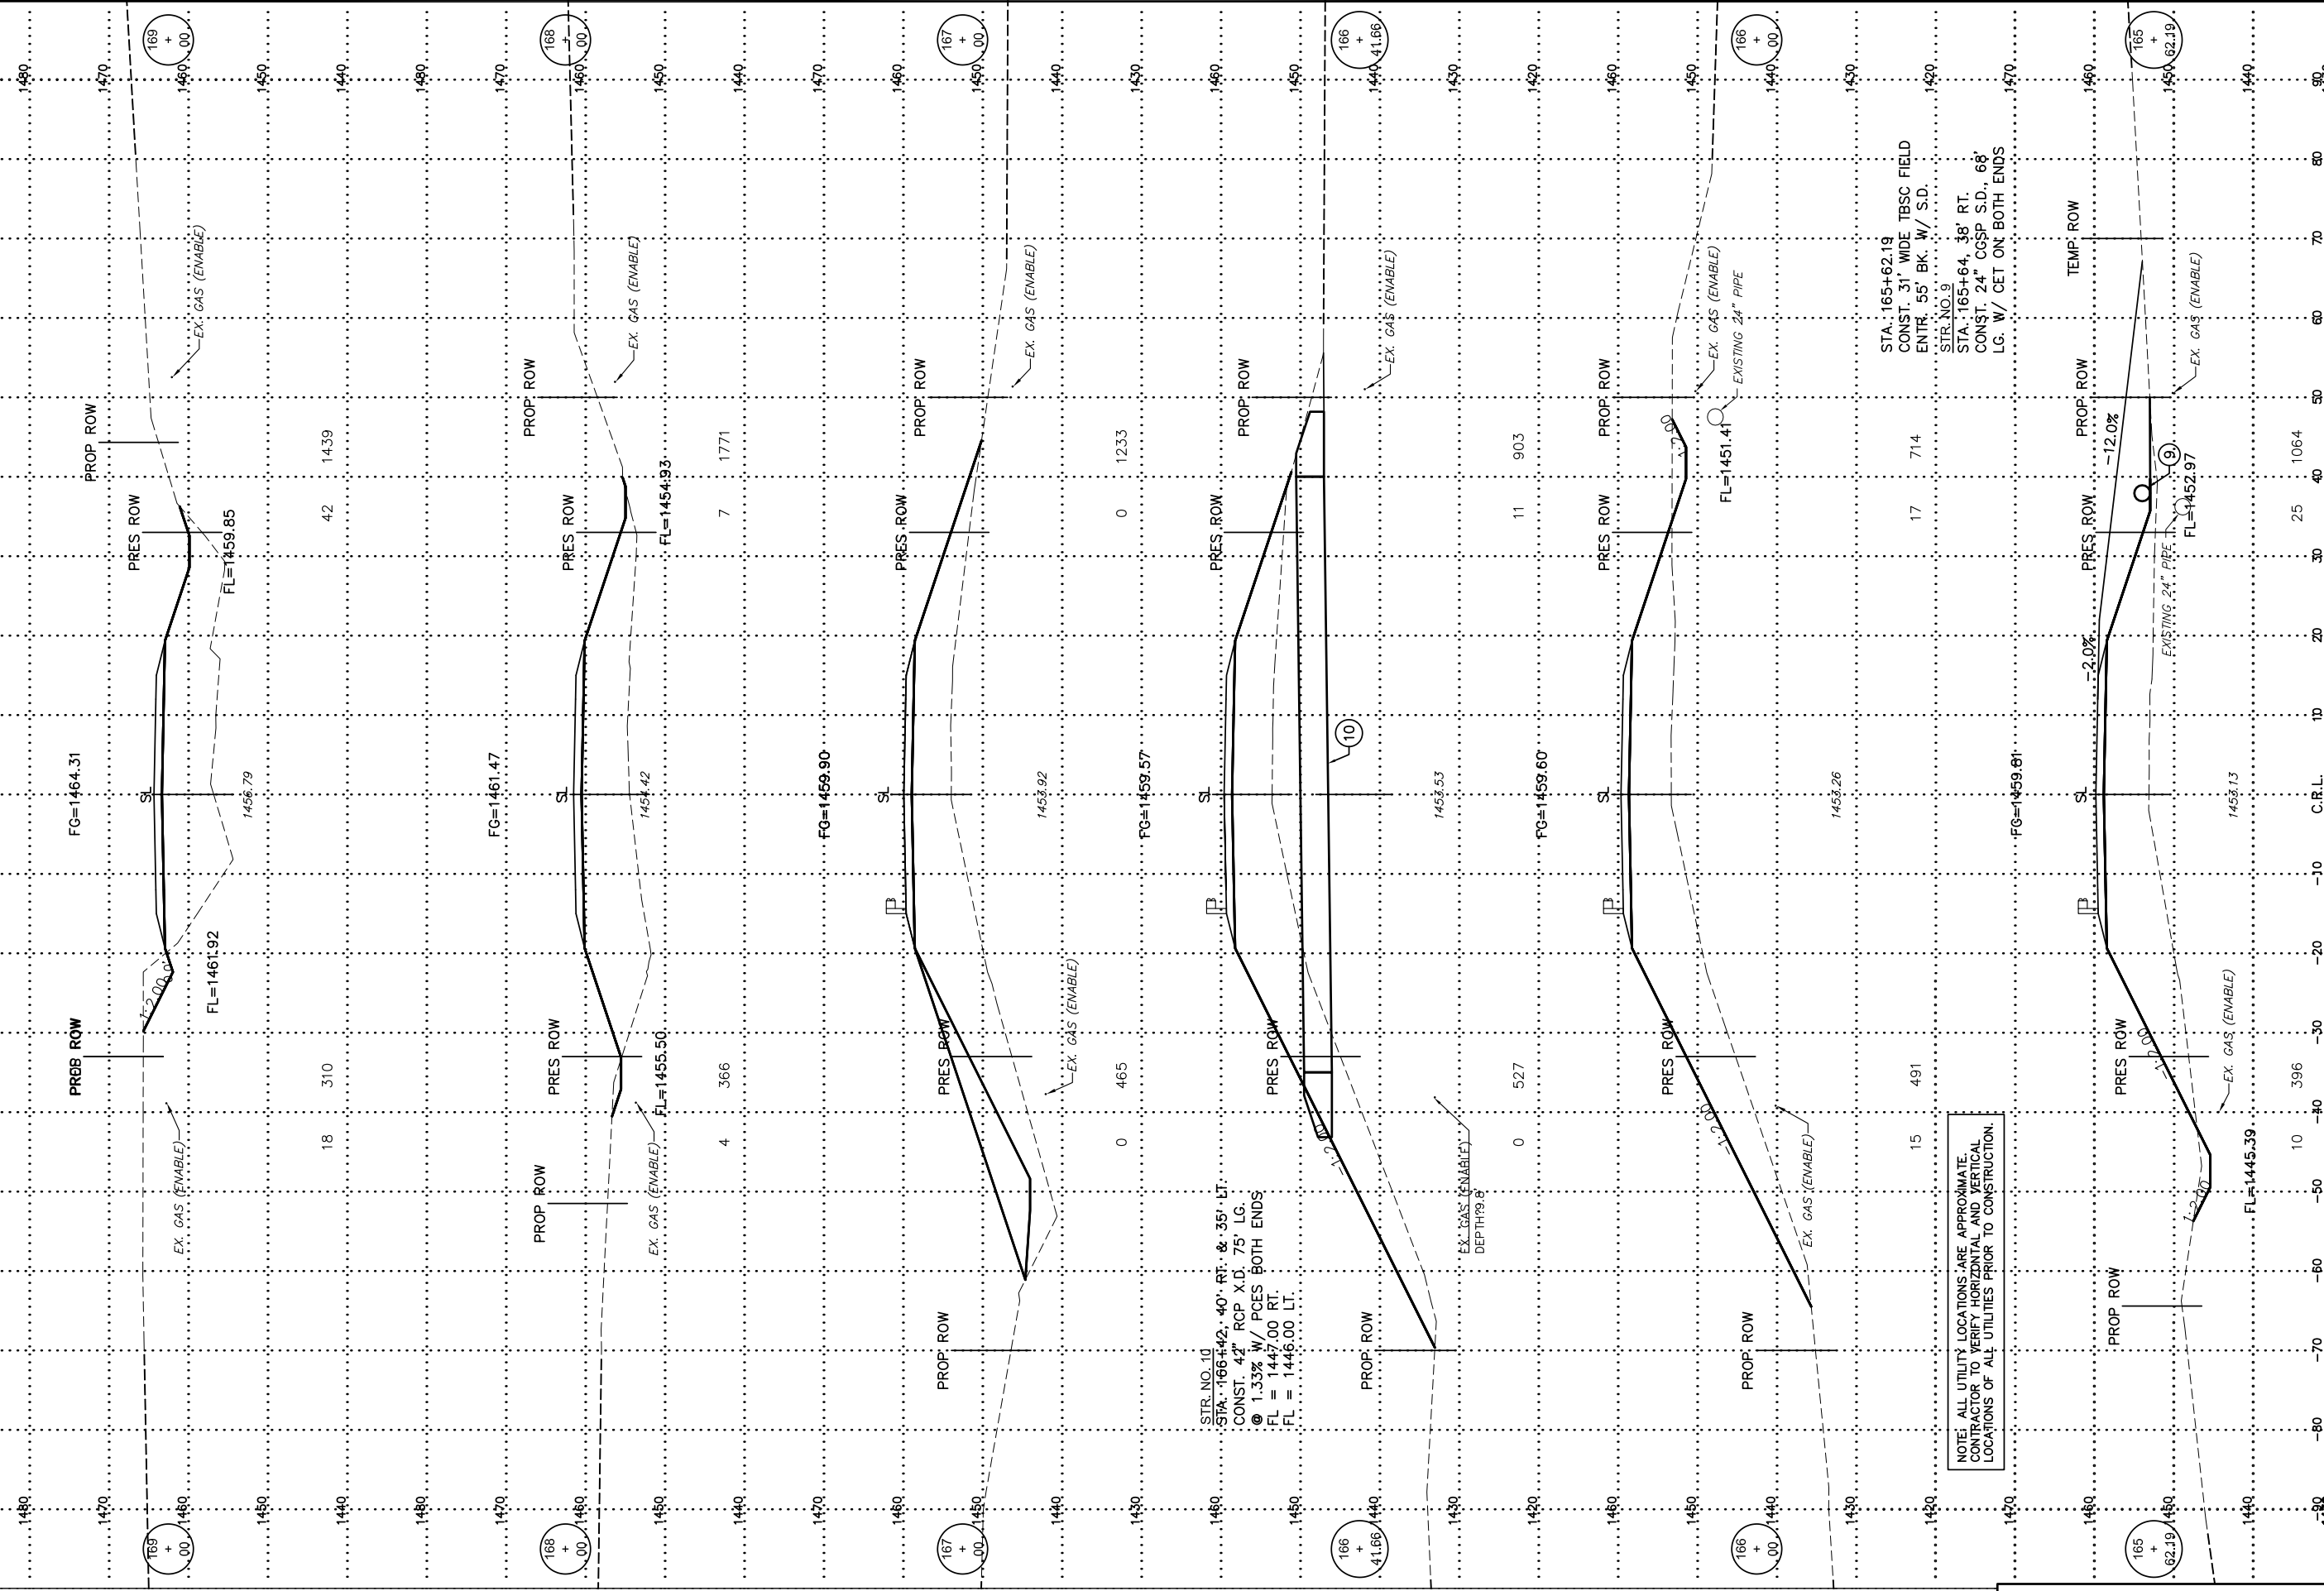

NOTE: ALL UTILITY LOCATIONS ARE APPROXIMATE. CONTRACTOR TO VERIFY HORIZONTAL AND VERTICAL LOCATIONS OF ALL UTILITIES PRIOR TO CONSTRUCTION.