


VOLUMES	
CY. TOS.	EMB.
EXC.	EMB.

END AREAS	
SO. FT.	EMB.
EXC.	EMB.

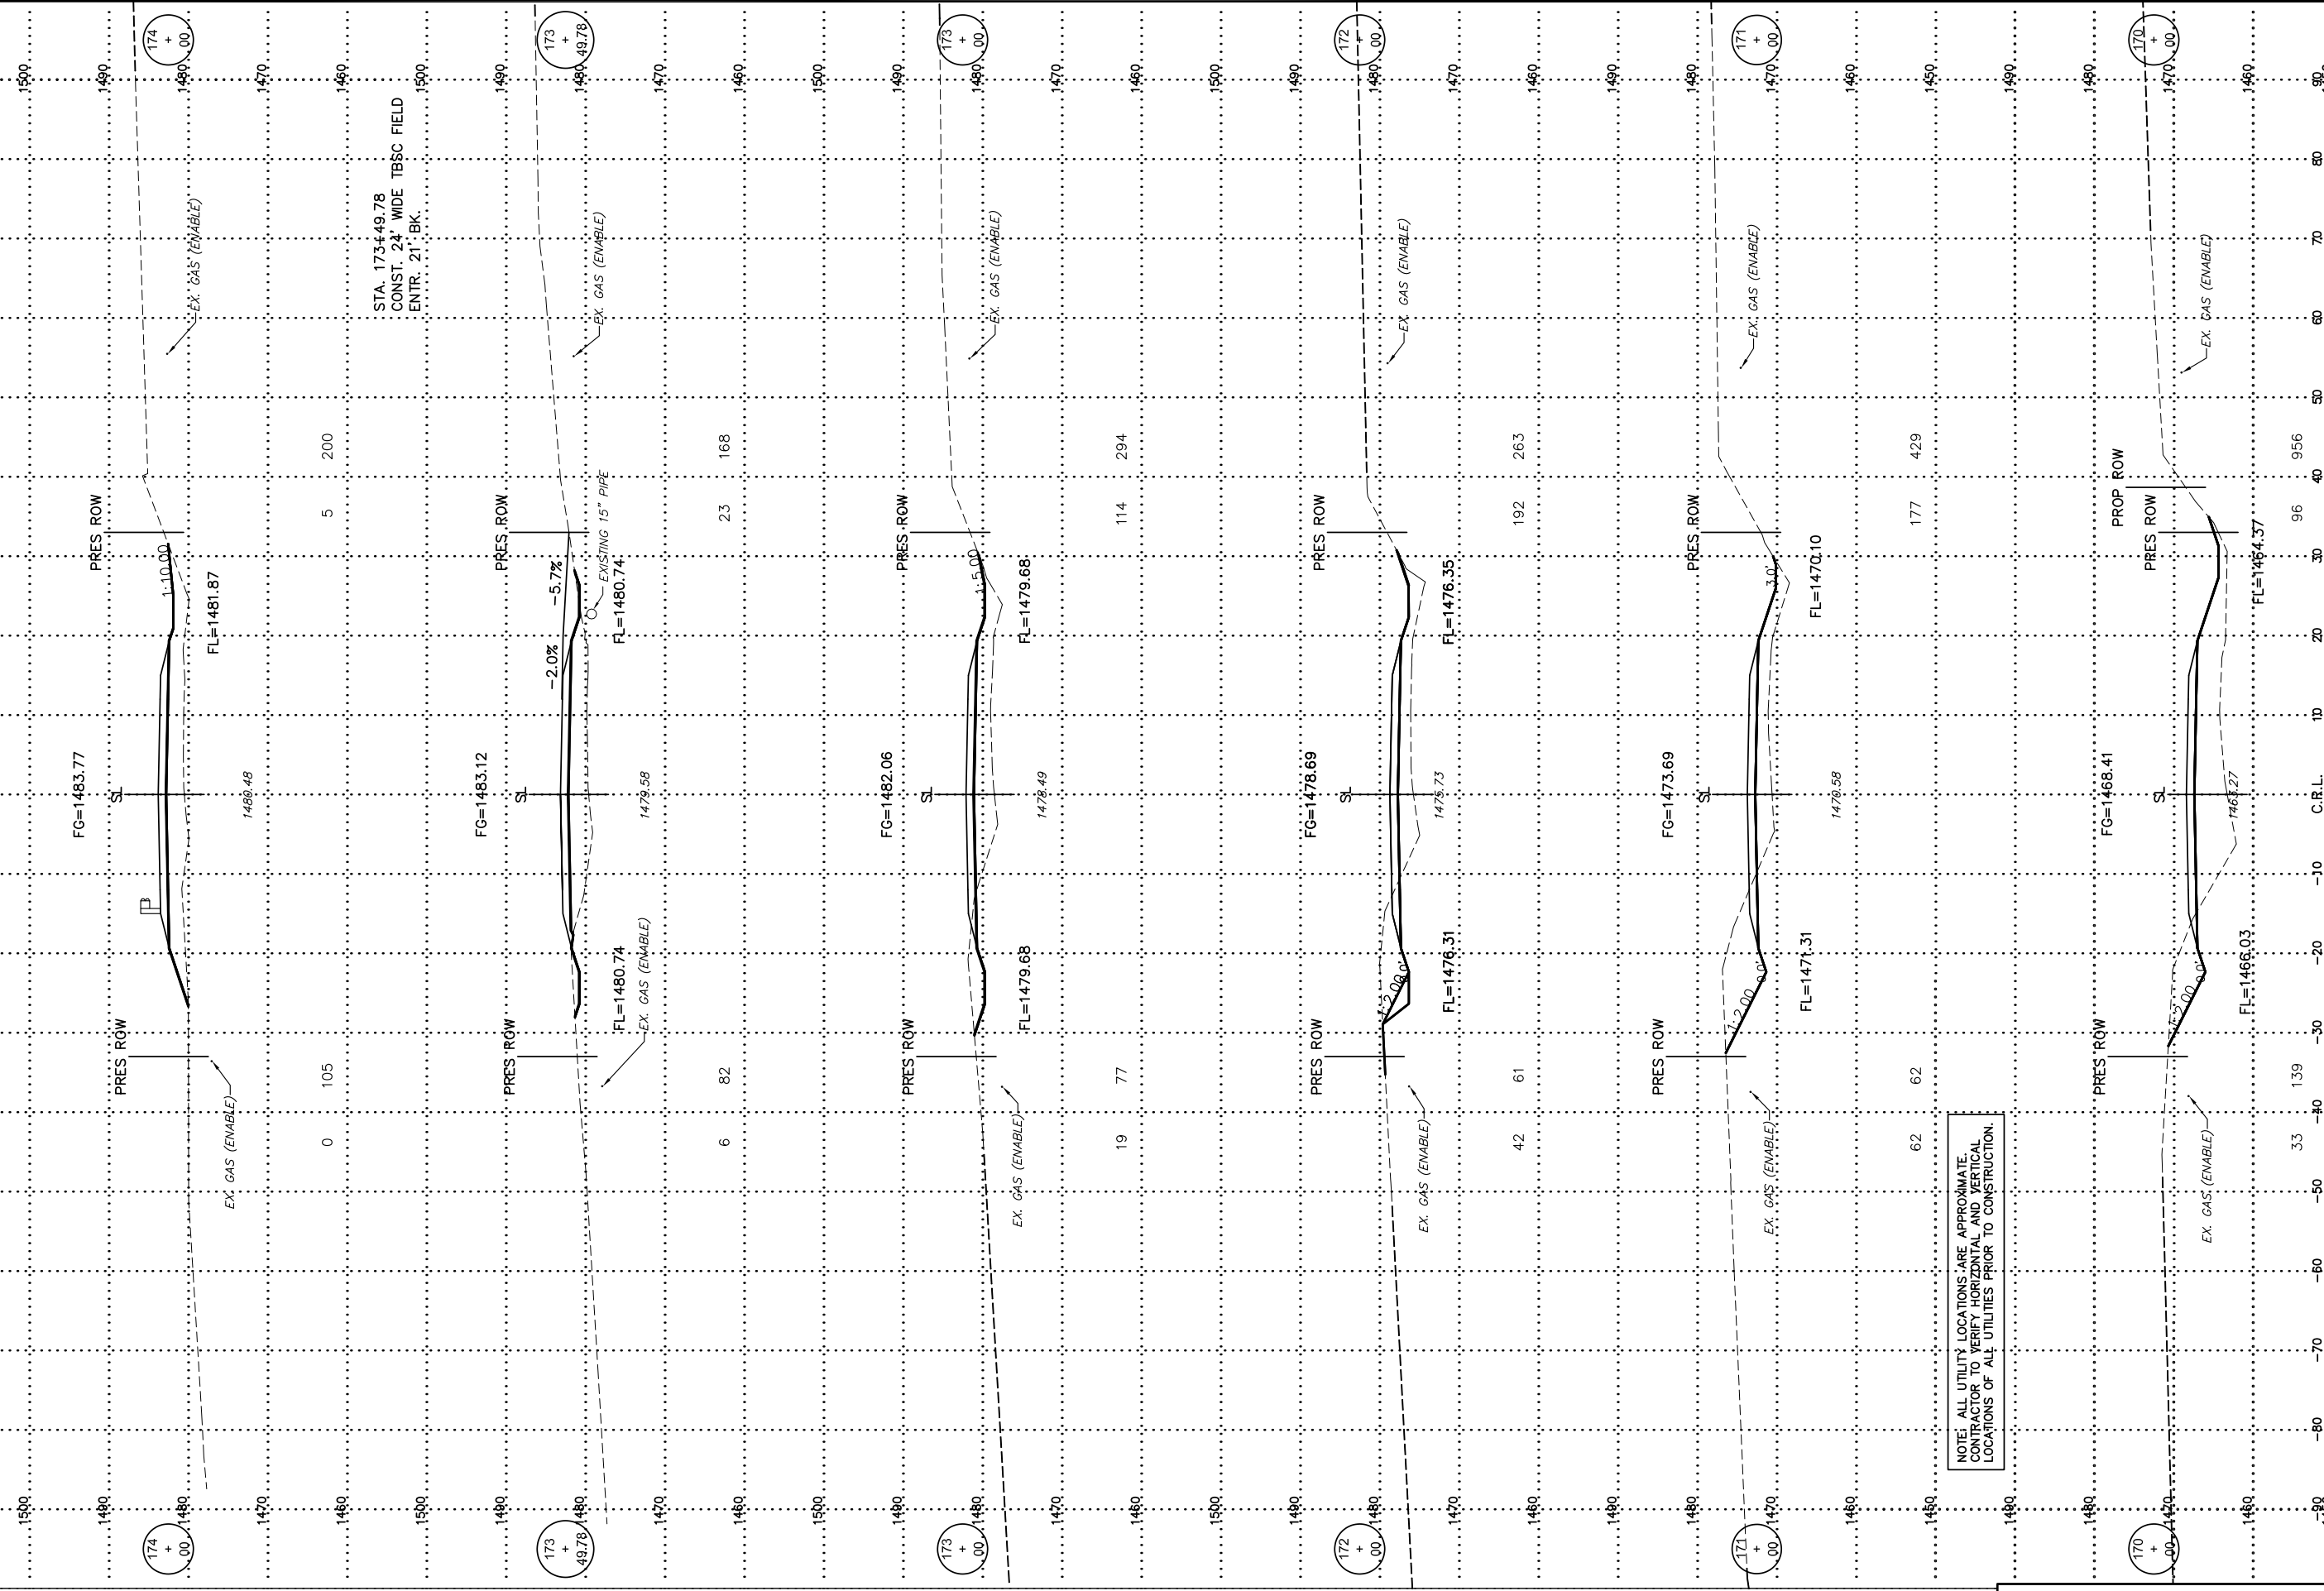

NOTE: ALL UTILITY LOCATIONS ARE APPROXIMATE. CONTRACTOR TO VERIFY HORIZONTAL AND VERTICAL LOCATIONS OF ALL UTILITIES PRIOR TO CONSTRUCTION.