


VOLUMES	
CY. DGS.	
EXC.	
EMB.	

END AREAS	
SQ. FT.	
EXC.	
EMB.	

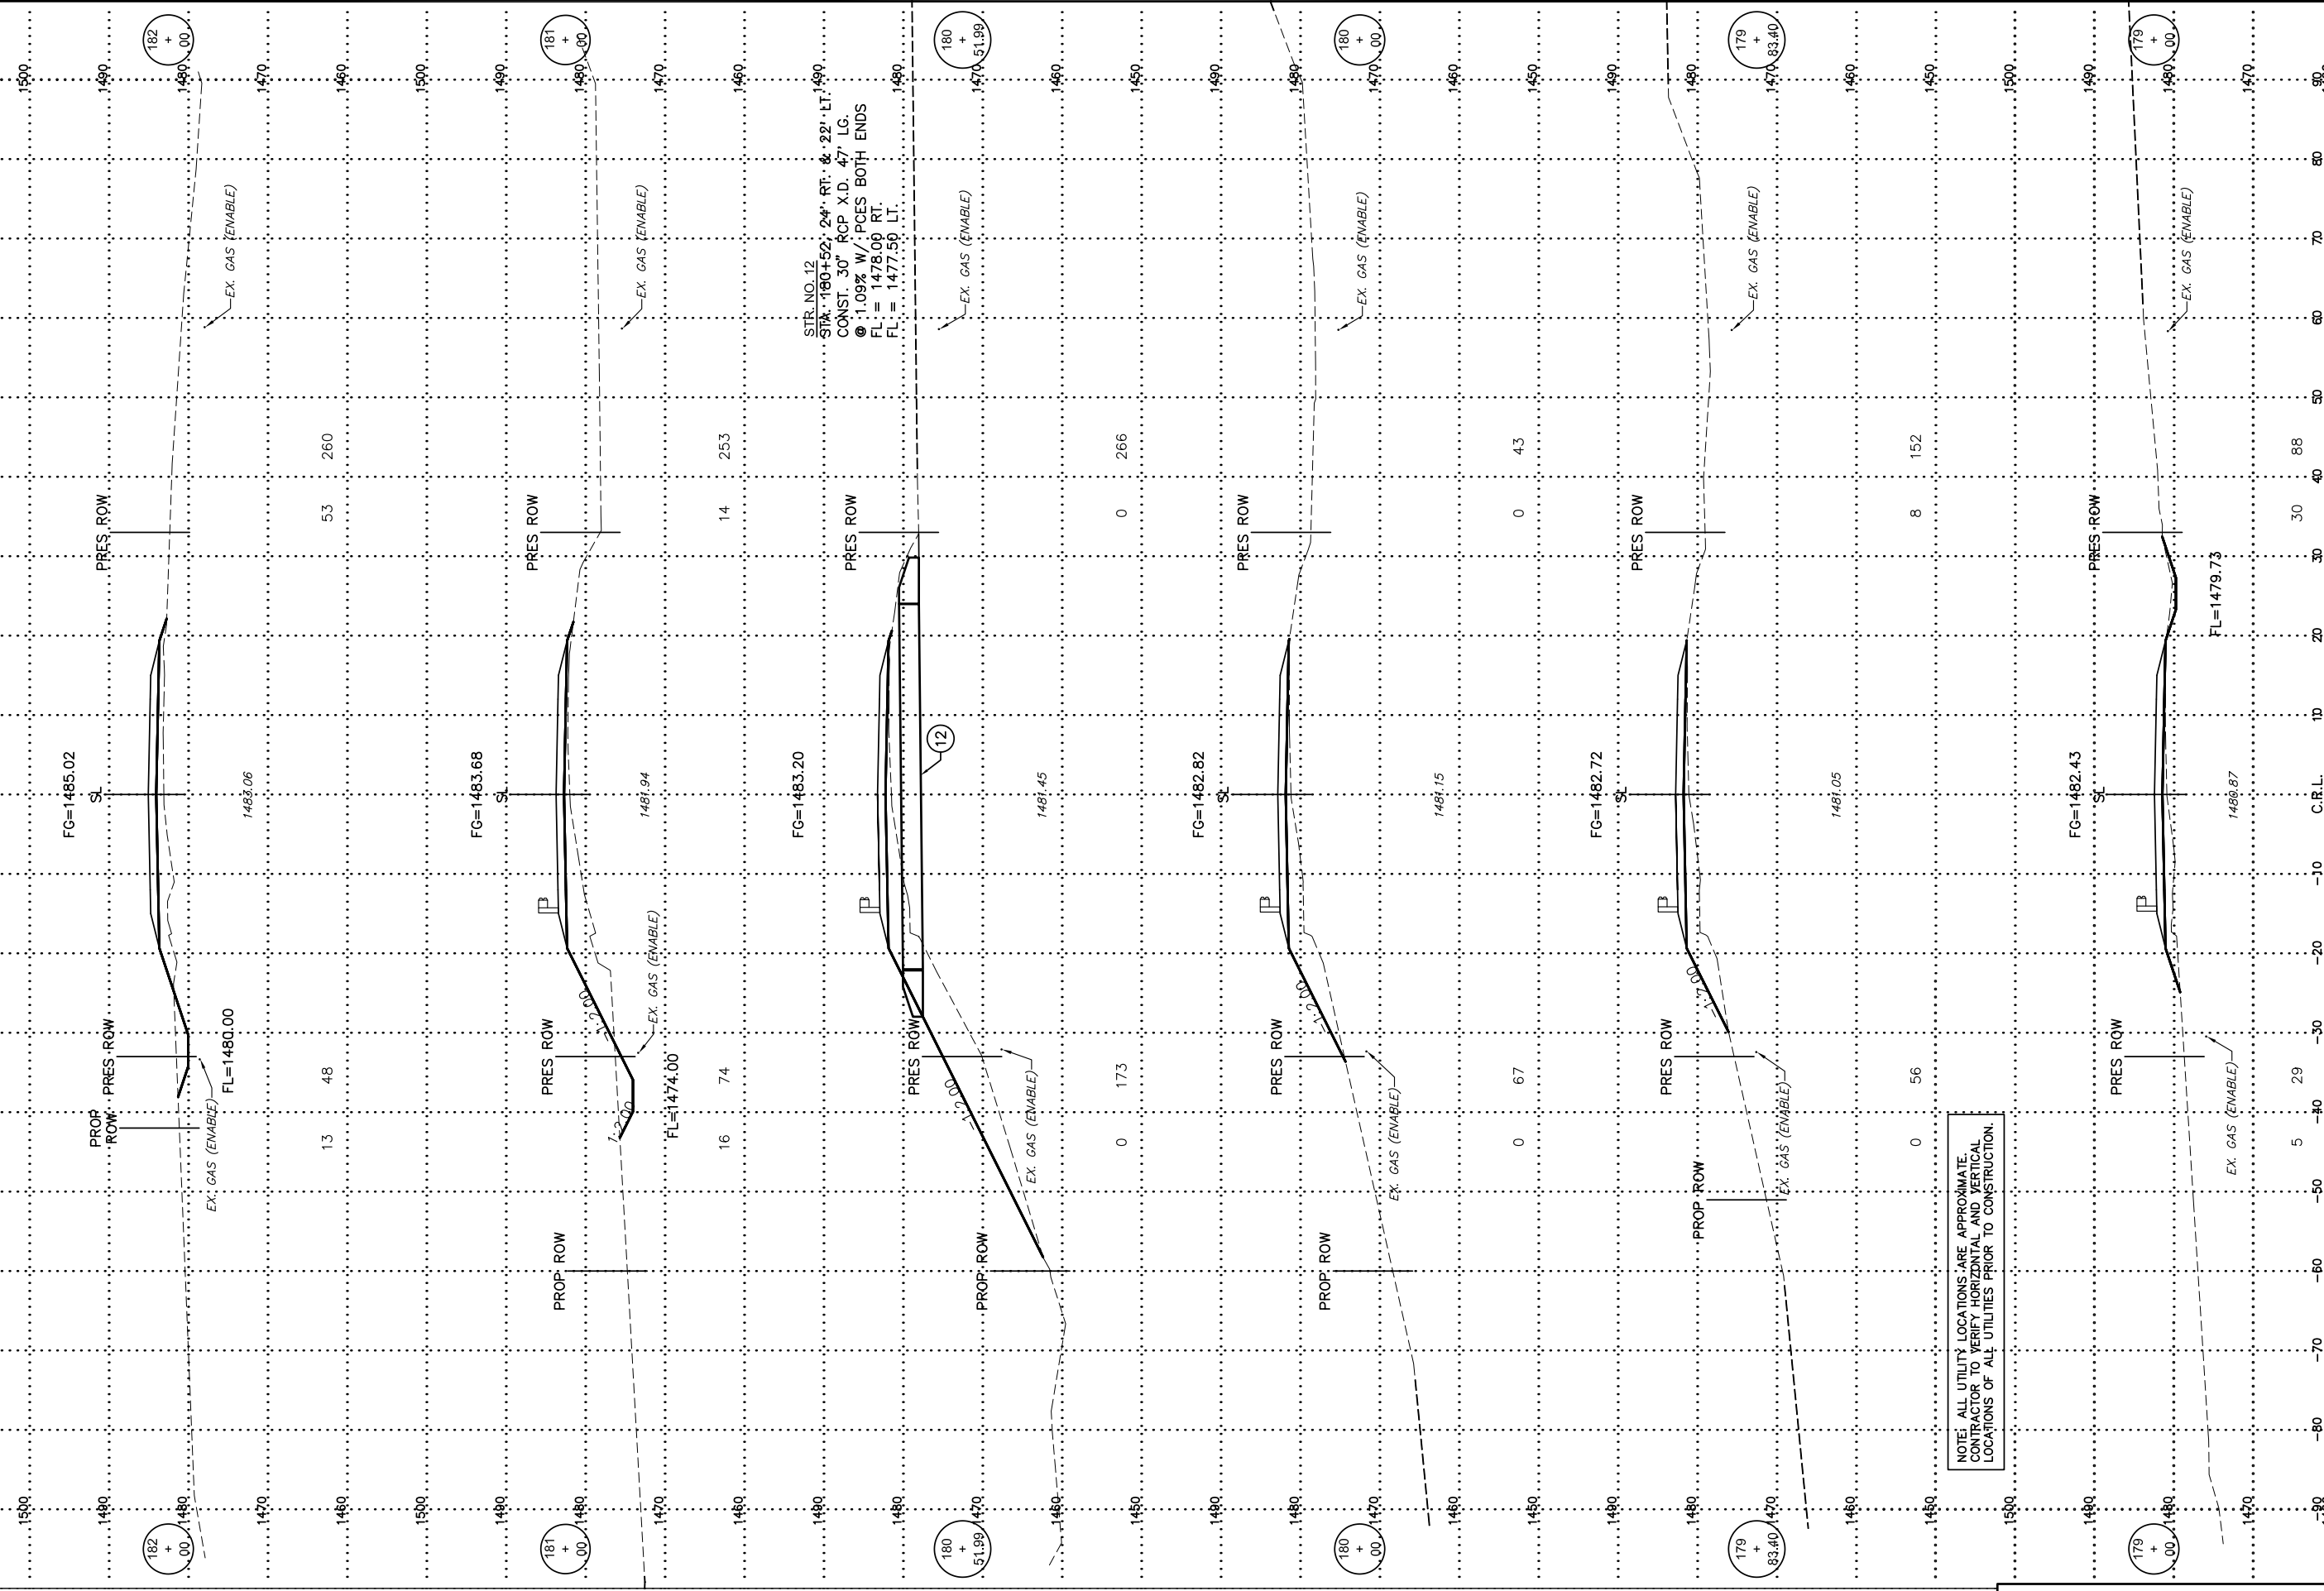

NOTE: ALL UTILITY LOCATIONS ARE APPROXIMATE.
 CONTRACTOR TO VERIFY HORIZONTAL AND VERTICAL
 LOCATIONS OF ALL UTILITIES PRIOR TO CONSTRUCTION.