


VOLUMES	
CY. POS.	EMB.

END AREAS	
SQ. FT.	EMB.

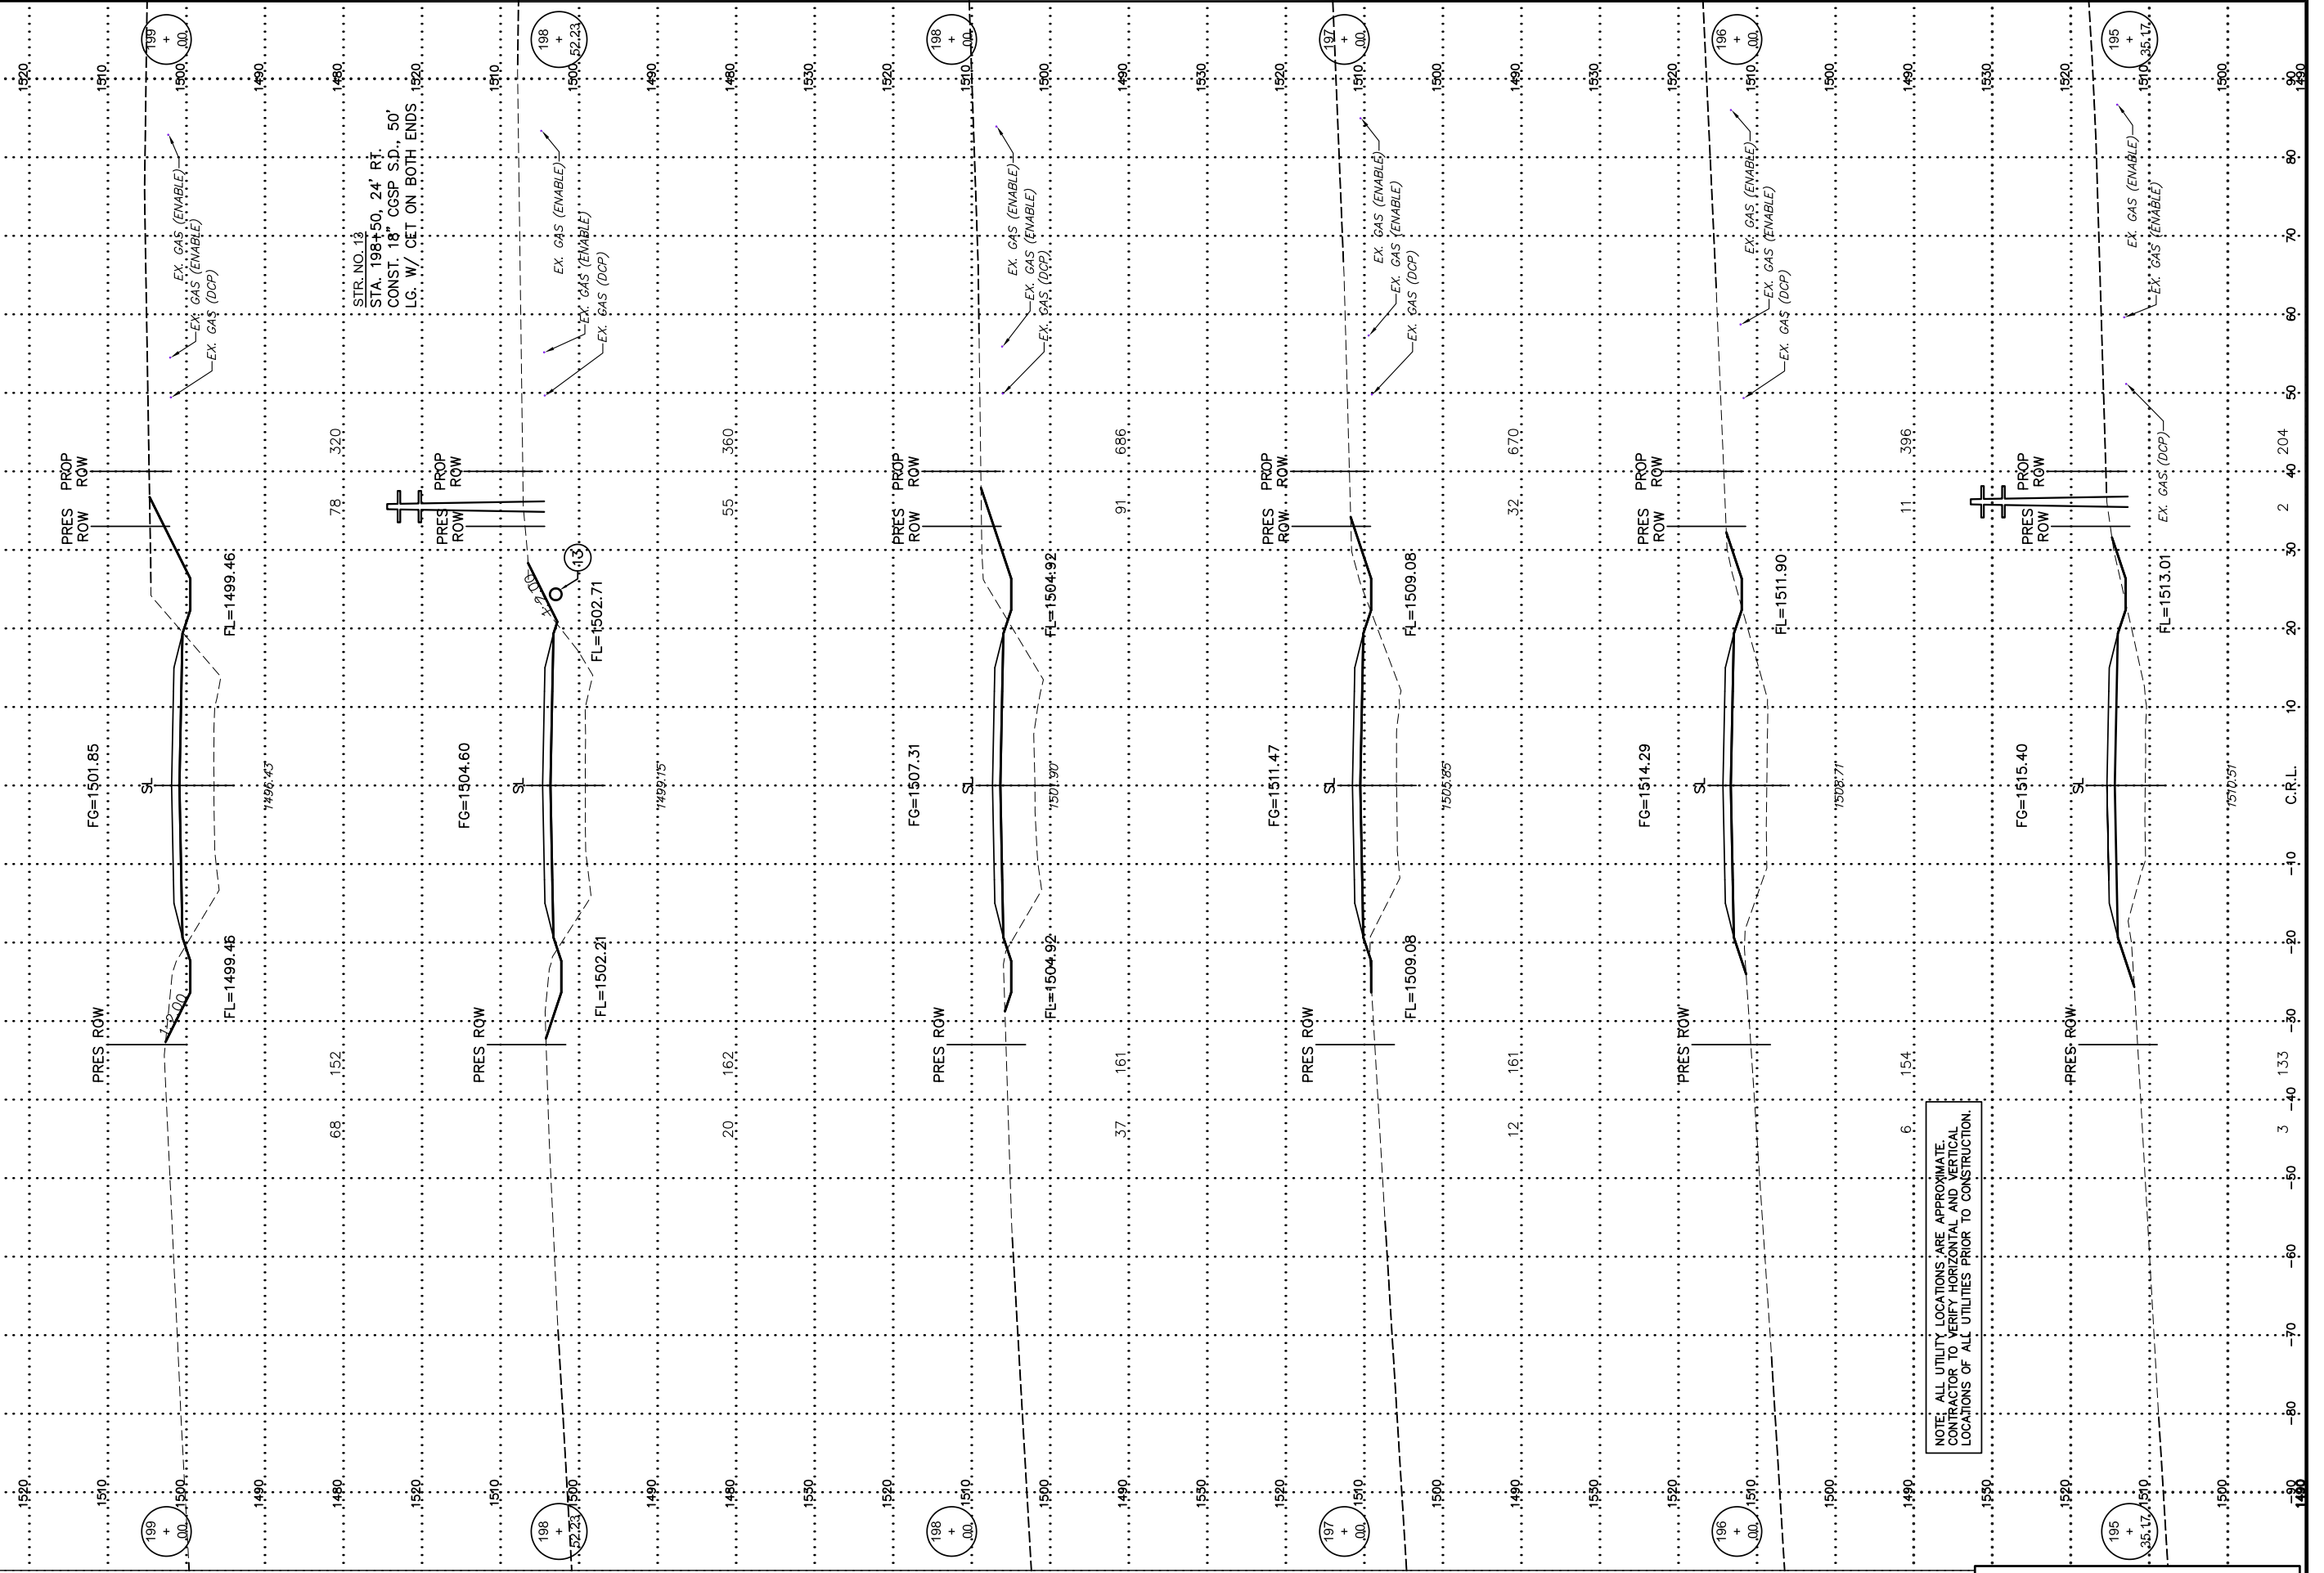

NOTE: ALL UTILITY LOCATIONS ARE APPROXIMATE.  
CONTRACTOR TO VERIFY HORIZONTAL AND VERTICAL  
LOCATIONS OF ALL UTILITIES PRIOR TO CONSTRUCTION.