


"VOLUMES"	
CY.	EMB.
EXC.	EMB.

"END AREAS"	
SQ. FT.	EMB.
EXC.	EMB.

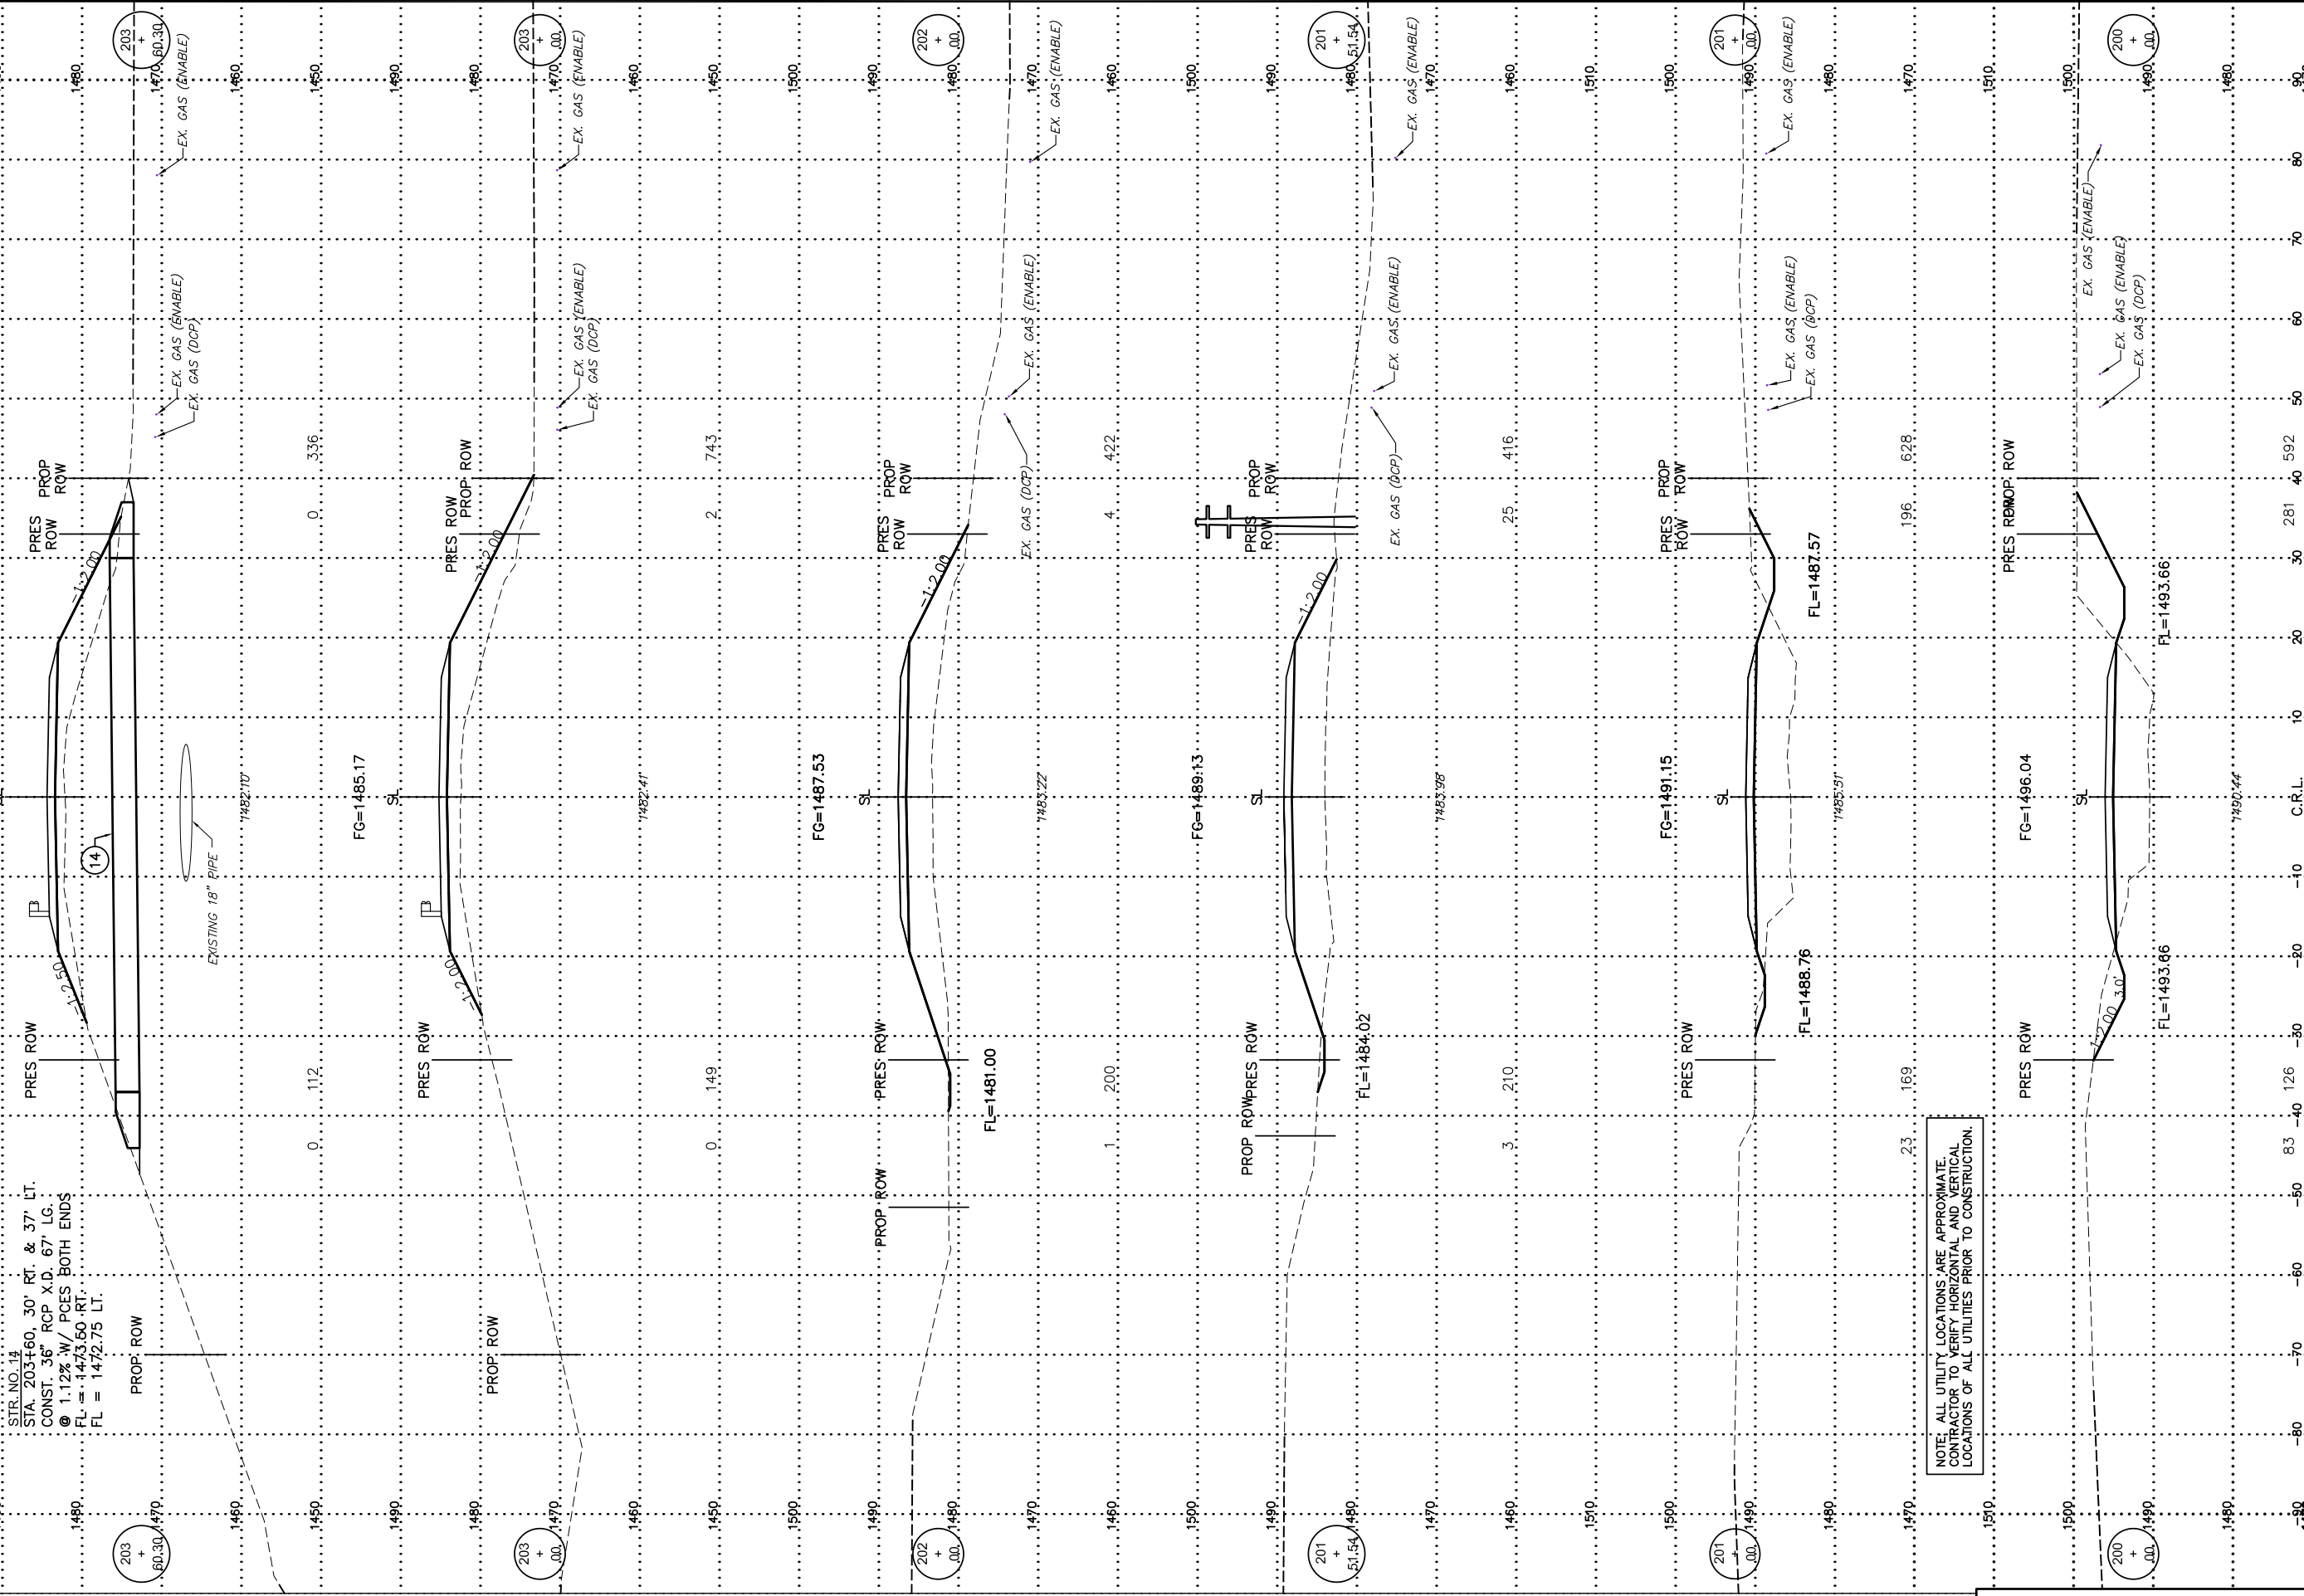

NOTE: ALL UTILITY LOCATIONS ARE APPROXIMATE. CONTRACTOR TO VERIFY HORIZONTAL AND VERTICAL LOCATIONS OF ALL UTILITIES PRIOR TO CONSTRUCTION.